


Ground Floor Plan

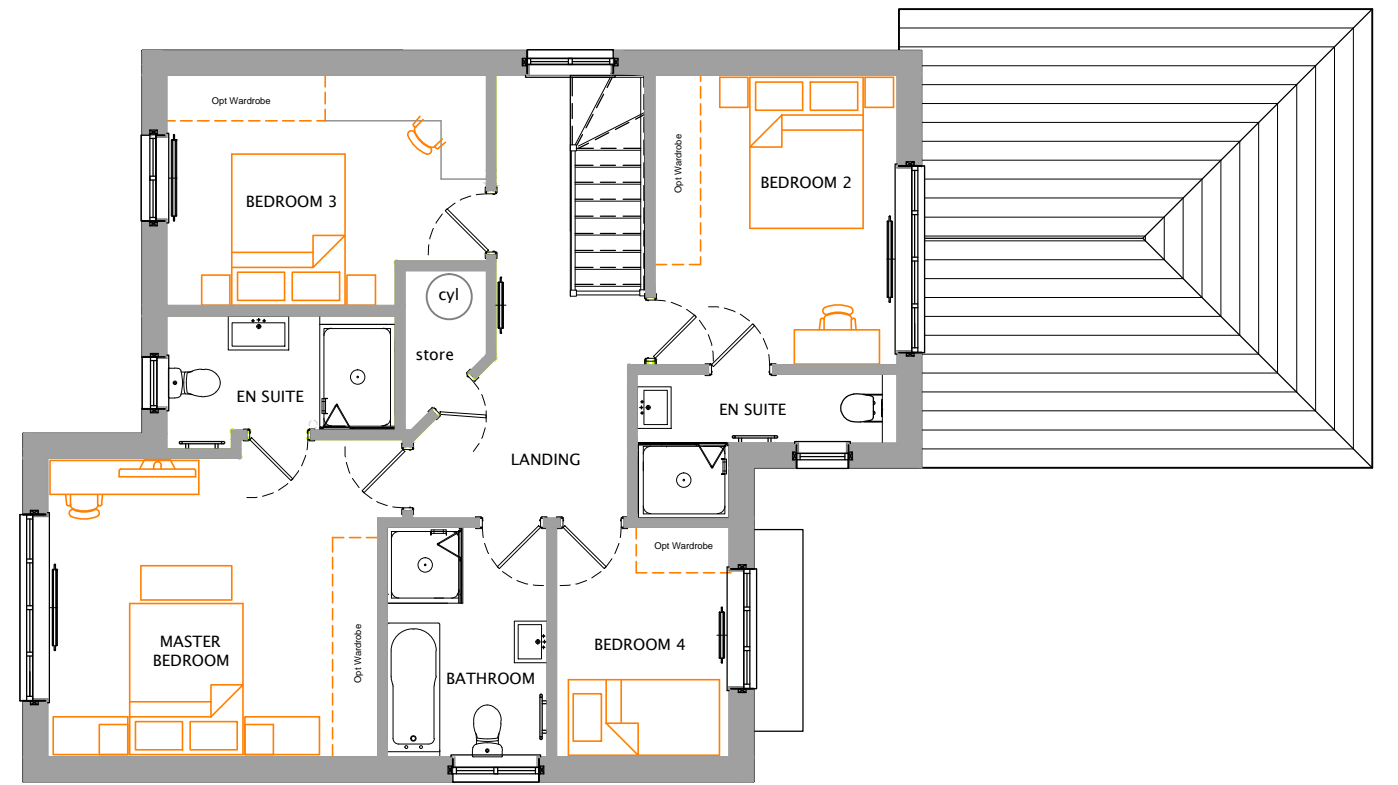

First Floor Plan

Plots 25 & 28

Housetype: COLLINGHAM-1882 SQ.FT		Date: December 2017	Scale @ A3: 1:100Plans	Rev.	Description	Date
Drawing Title: Planning Drawings		Drawing reference: RH60/ST/1882/D/AS	Drawing Number: 00	Rev.		





Front Elevation



Left Side Elevation



Rear Elevation



Right Side Elevation

Plots 25 & 28

Housetype: COLLINGHAM-1882 SQ.FT		Date: December 2017	Scale @ A3: 1:100 Elevations	Rev.	Description	Date
Drawing Title: Planning Drawings		Drawing reference: RH60/ST/1882/D/AS	Drawing Number: 00	Rev.		

