


Ground Floor Plan

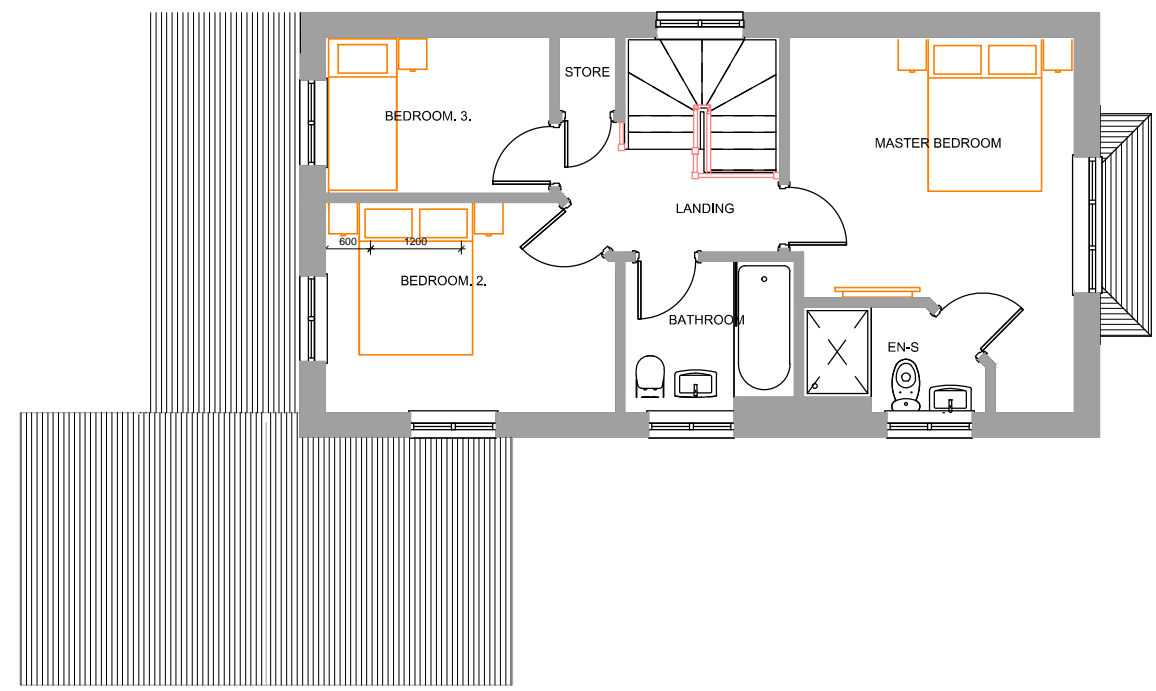

First Floor Plan


Plot 16

Housetype: STUDLEY - 1167 SQ.FT	Date: Nov 17	Scale @ A3: 1:100 Plans	Rev.	Description	Date
	Drawing Title: Planning Drawings	Drawing reference: RH48/ST/D/AS	Drawing Number: 00	Rev.	





Front Elevation

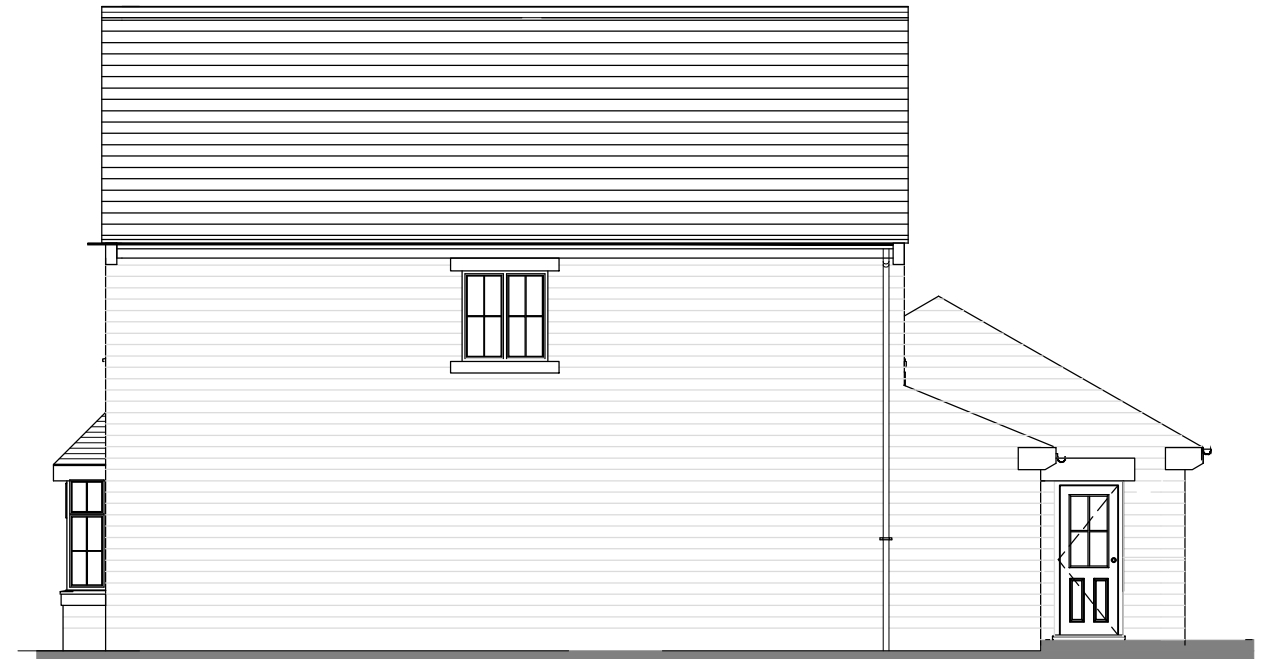

Right Side Elevation



Rear Elevation



Left Side Elevation

Plot 16

Housetype: STUDLEY - 1167 SQ.FT	Date: Nov 17	Scale @ A3: 1:100 Elevations	Rev.	Description	Date
Drawing Title: Planning Drawings	Drawing reference: RH48/ST/D/AS	Rev.			
	Drawing Number: 00	Rev.			

