


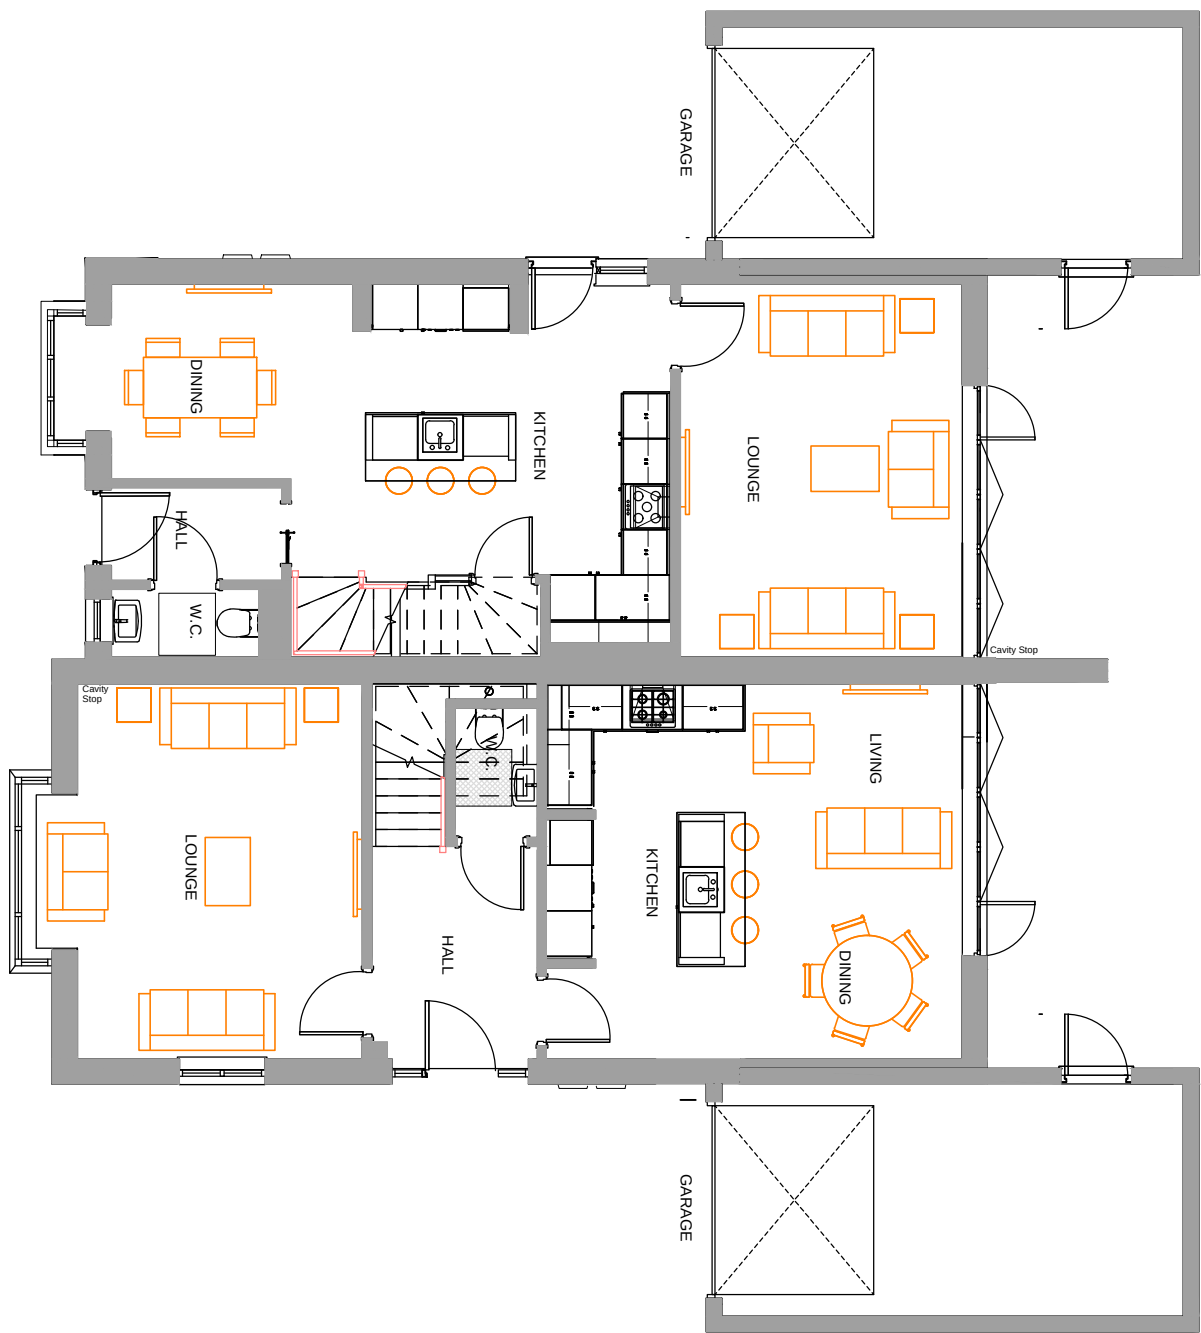

Ground Floor Plan



First Floor Plan

PLOTS 17 &18

Housetype: STUDLEY - 1167 SQ.FT NUNNINGTON-1109 SQ.FT	Date: June 2018		Scale @ A3: 1:100 Plans		Rev.	Description	Date	
	Drawing reference: RH48/S/OP							
	Drawing Number: 00		Rev.					