




Materials
Walls - Marley eternit cedar/lap weatherboard in colour 'Grey Green'
Windows - White UPVC
Roof - Stone slate to match existing

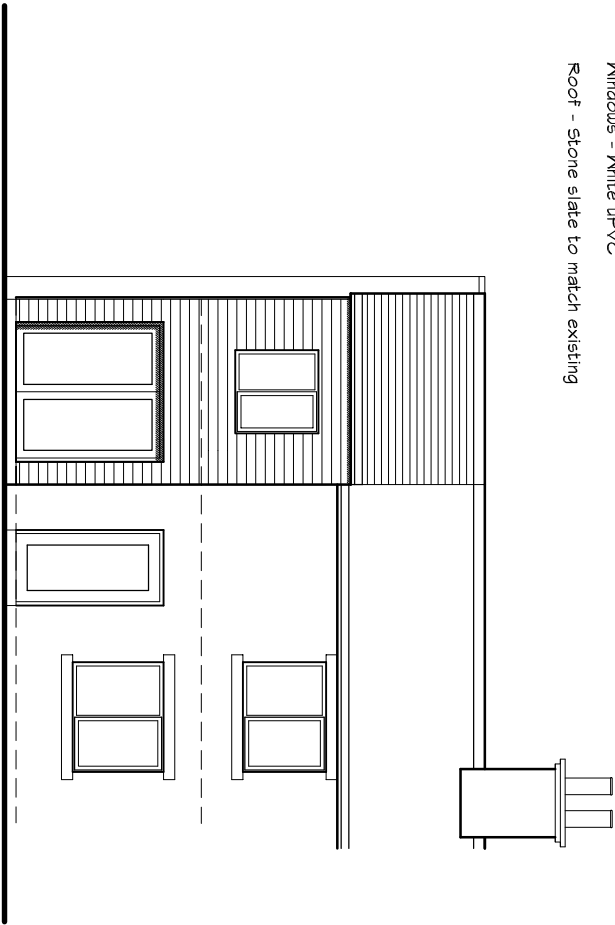


FRONT ELEVATION

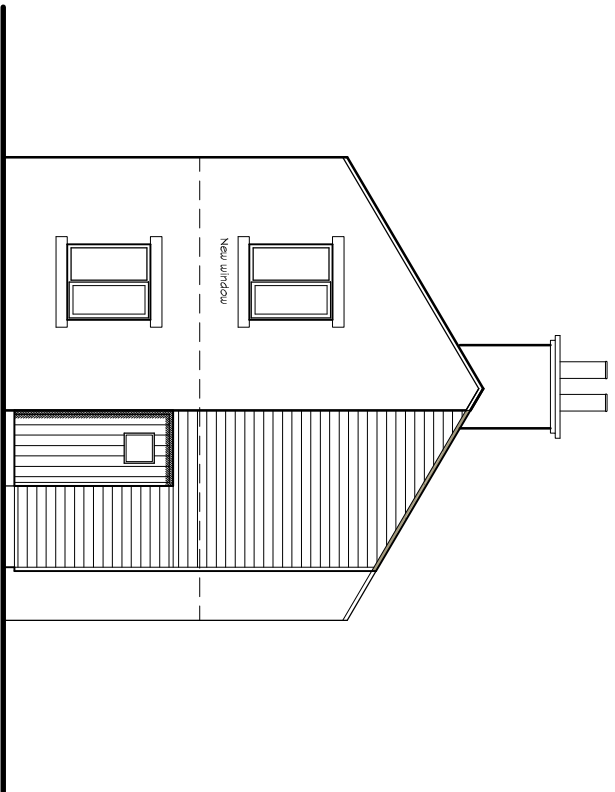


SIDE ELEVATION

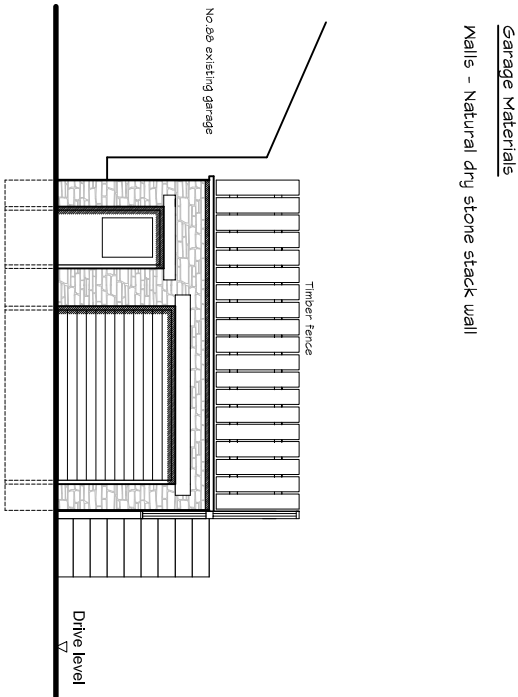


GARAGE FRONT ELEVATION

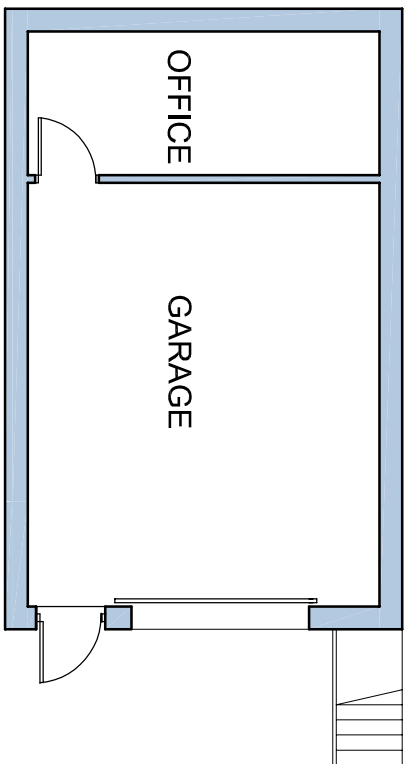


GARAGE FLOOR PLAN

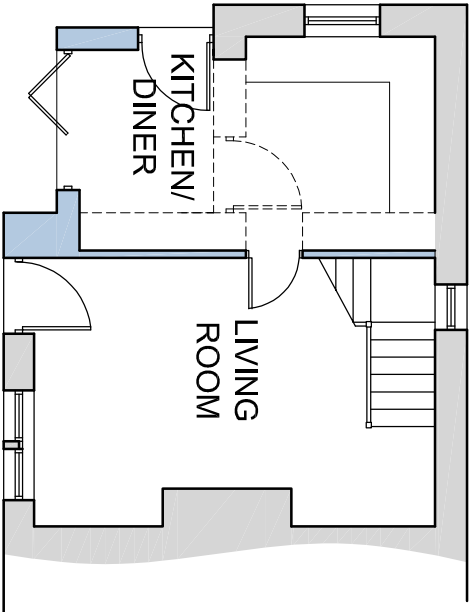

GROUND FLOOR PLAN

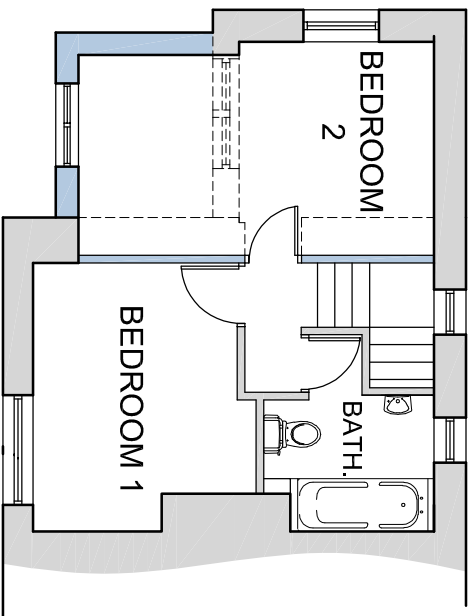

FIRST FLOOR PLAN

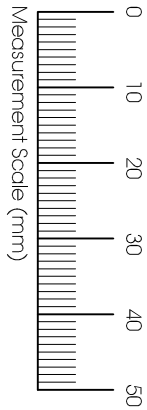

Rev. A: Minor amendments

04/12/17

Proposed Plans and Elevations

J.Swannick (BSc)

Architectural Technologist

12, Sefton Lane, Meltham HD9 5JX
Tel: (01484) 852463 Mob: 077566544520
E-mail : joe.swannick@gmail.com

Client:

Mr E Swannick
86 Commercial Road
Skelmanthorpe
Huddersfield
HD8 4DS

Drawn JHS
Scales 1:100 @ A2

Date April 2017

Drawing No. 16/02/03