

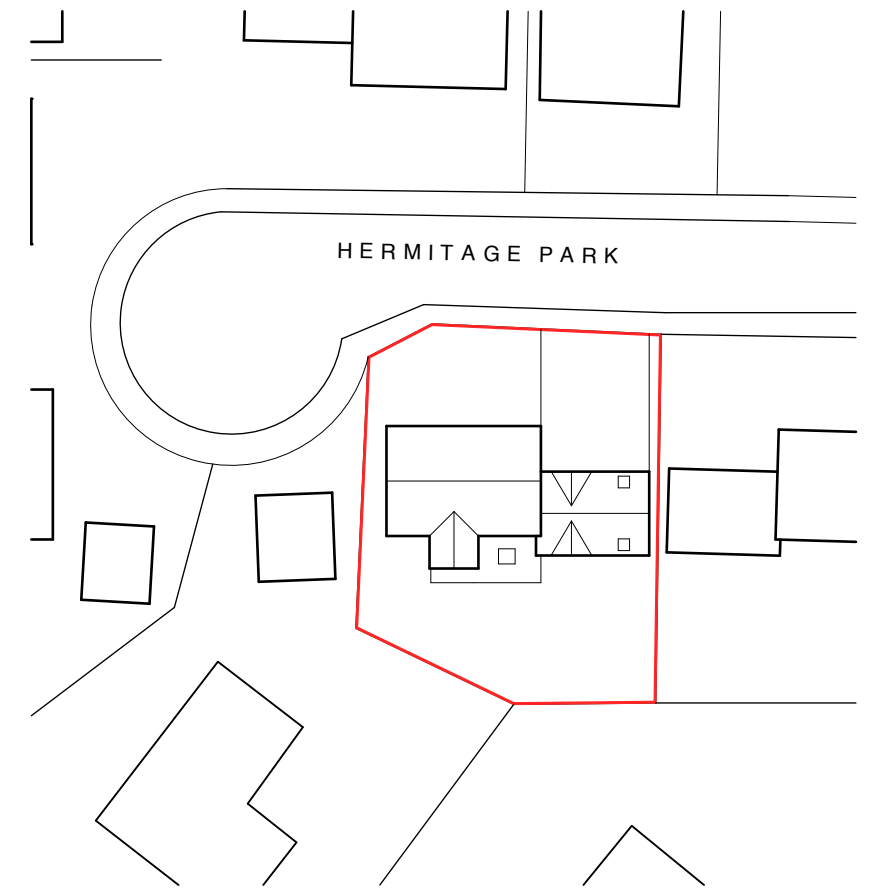


Proposed First Floor Plan 1:100

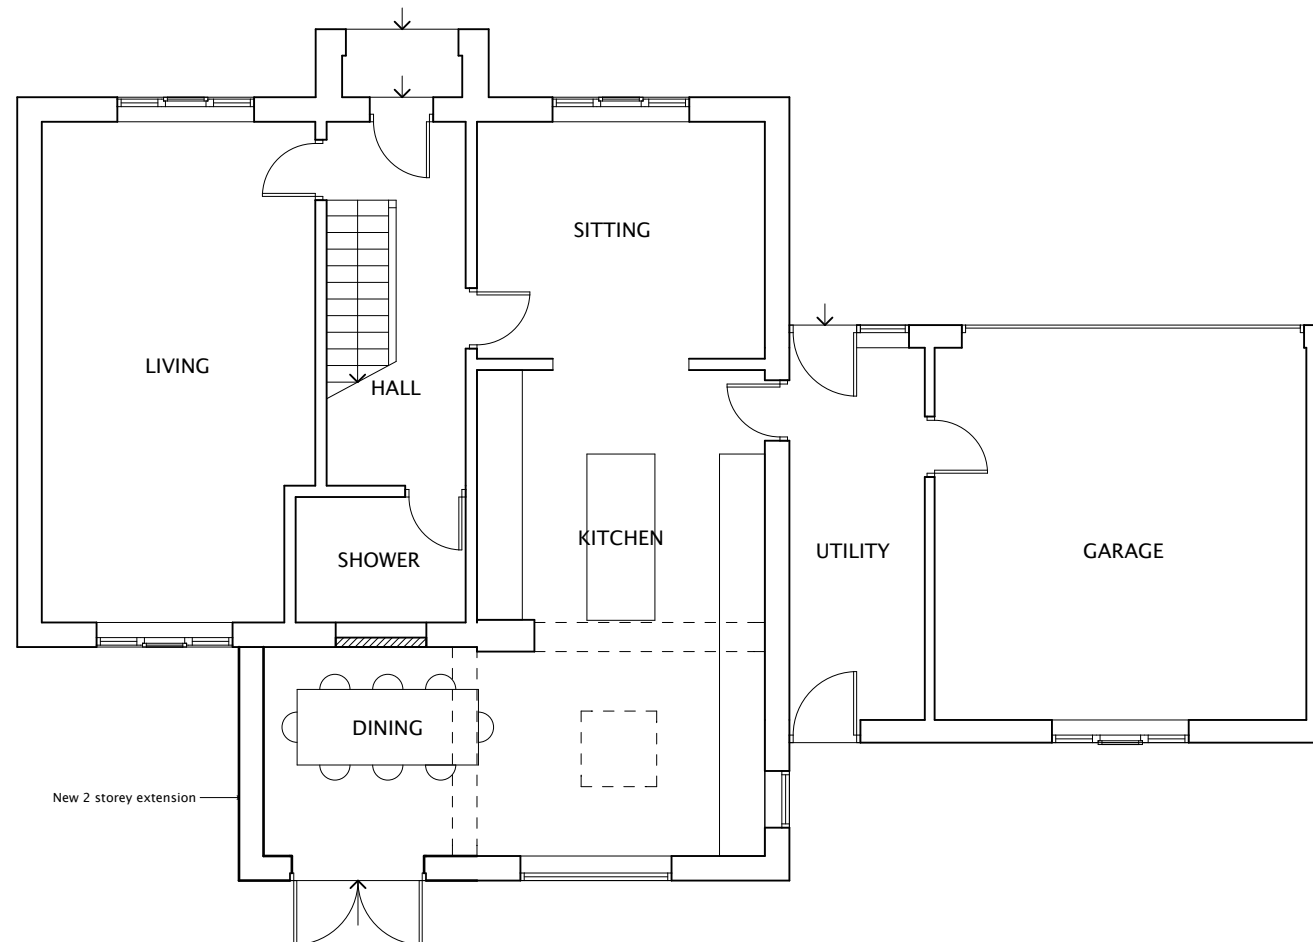

Proposed Site Plan 1:500

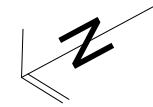

Proposed Ground Floor Plan 1:100

Mr & Mrs Barraclough, Proposed Extensions and alterations to existing dwelling Hermitage Park, Lepton, Huddersfield

Proposed Plans & Site Plan

Date	Drawn	Scale	Checked
OCT 12	MJN	1:50/500	

Job Number	Drawing Number	Revision
75/2012	03	A

Rev A: Front dormer and roof light omitted - Nov 17