



First Floor Plan




Ground Floor Plan

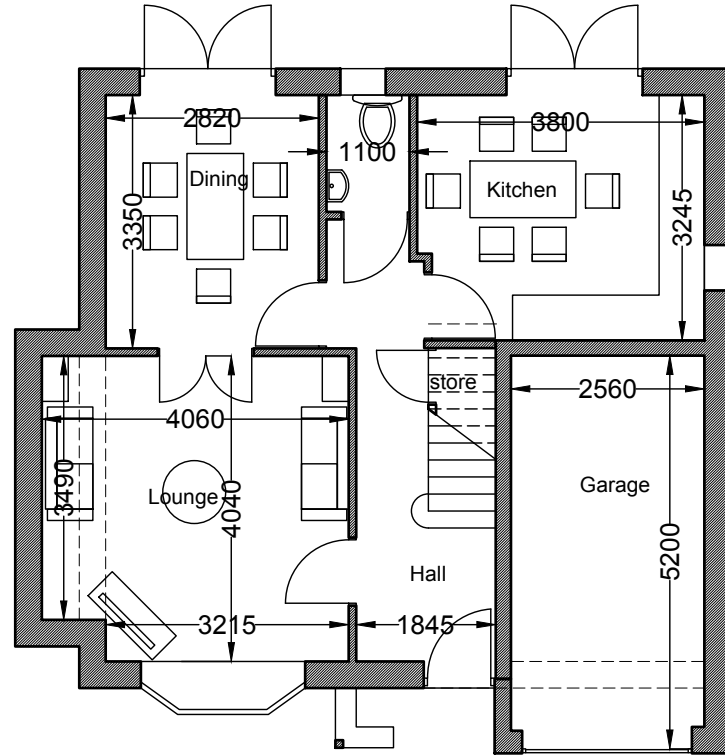

Front Elevation

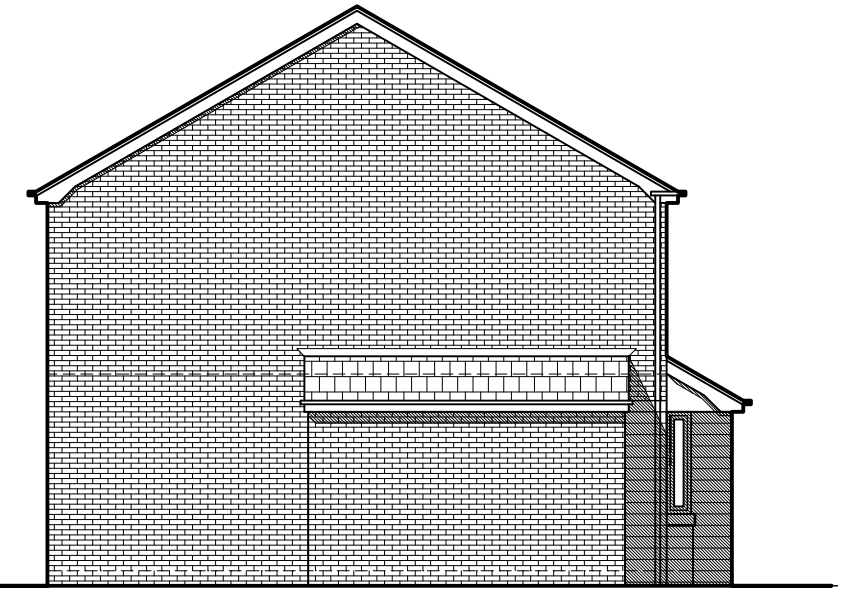

Side Elevation

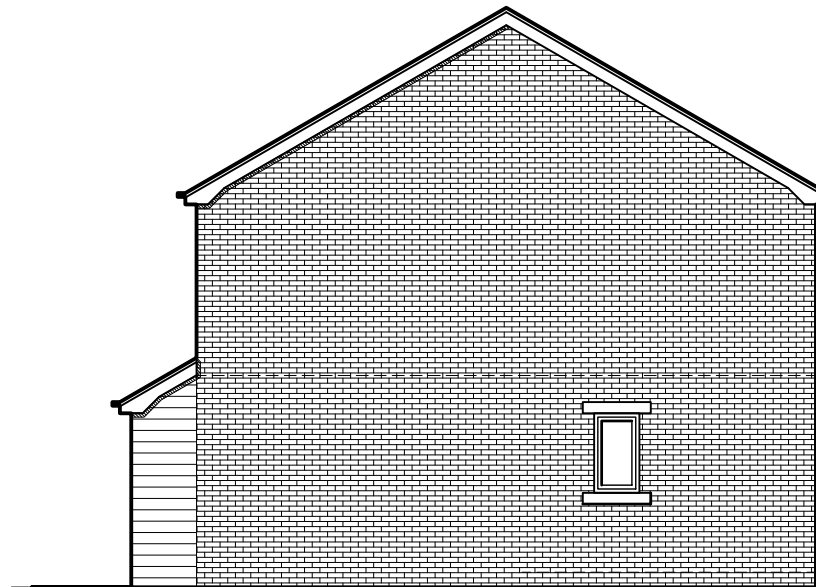

Side Elevation



Rear Elevation

Plot 7 (1,182sqft)

Planned Contracts Ltd
Healey Lane Batley

Plans and Elevations scale 1:100 07/04/2017 drwg no. 2605-17-01

Chris Finn Architect

BOWLING GREEN HOUSE
38 RYTHERGATE
CAWOOD SELBY YO8 3TP
TEL: 01757 268650