



EXTERNAL: (1:200)


FRONT ELEVATION.

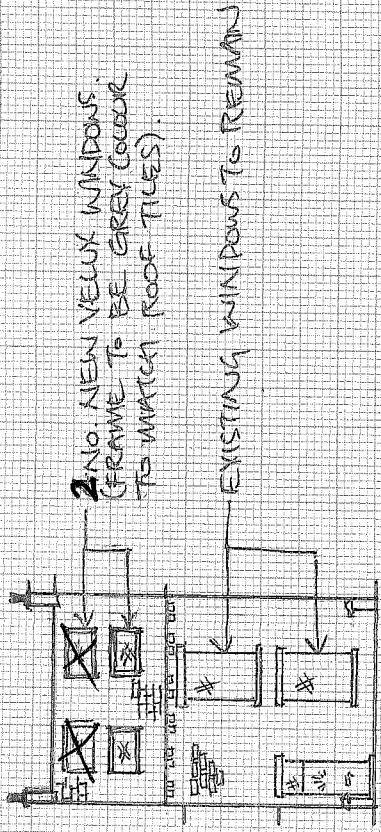


REAR ELEVATION.

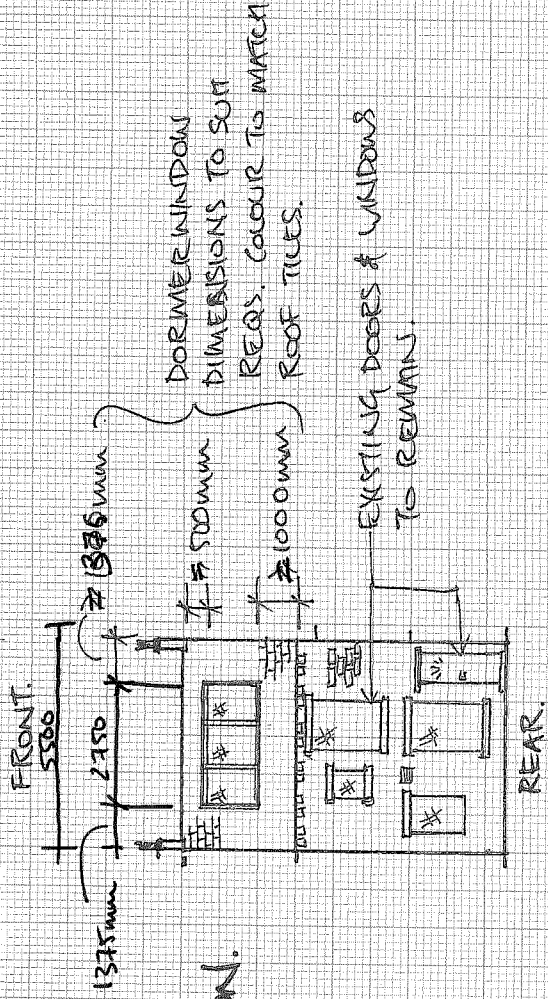

SIDE ELEVATION.

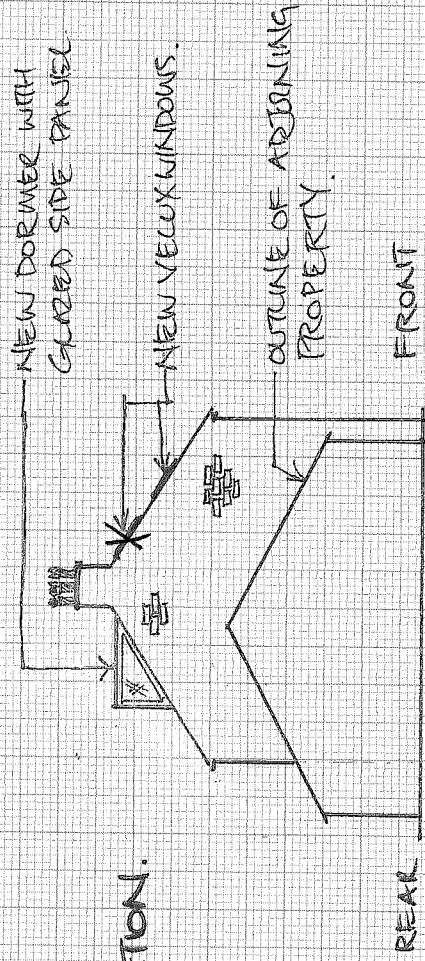


ROOF PLAN.

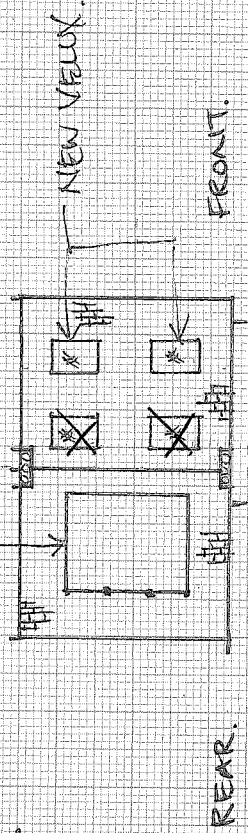


INTERNAL: (1:100)

ROOF SPACE FLOOR PLAN.

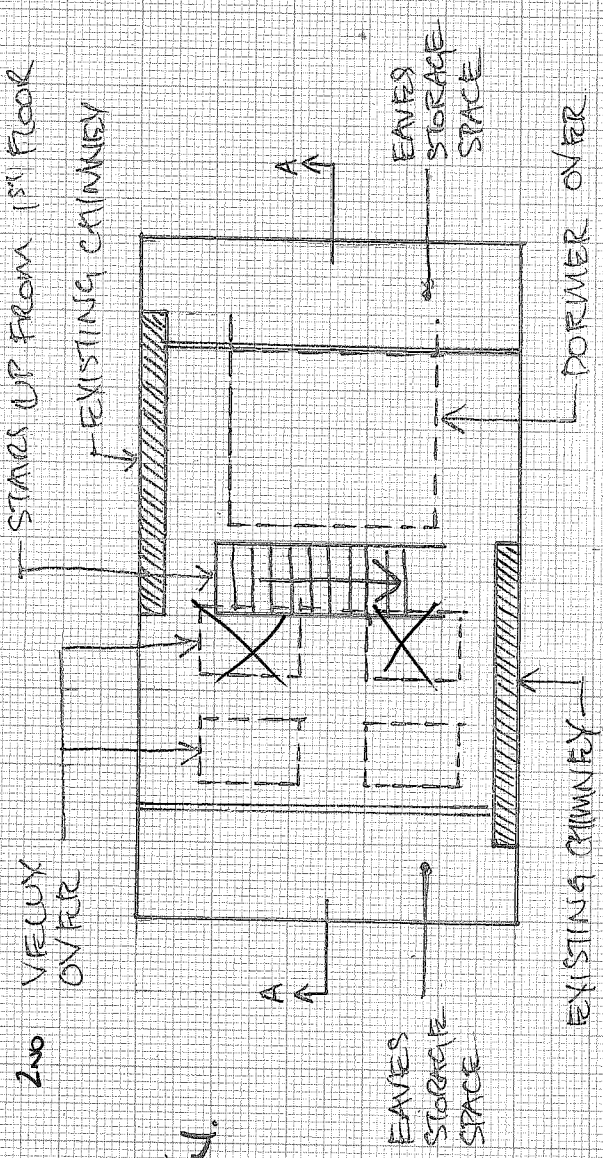

SECTION A-A.

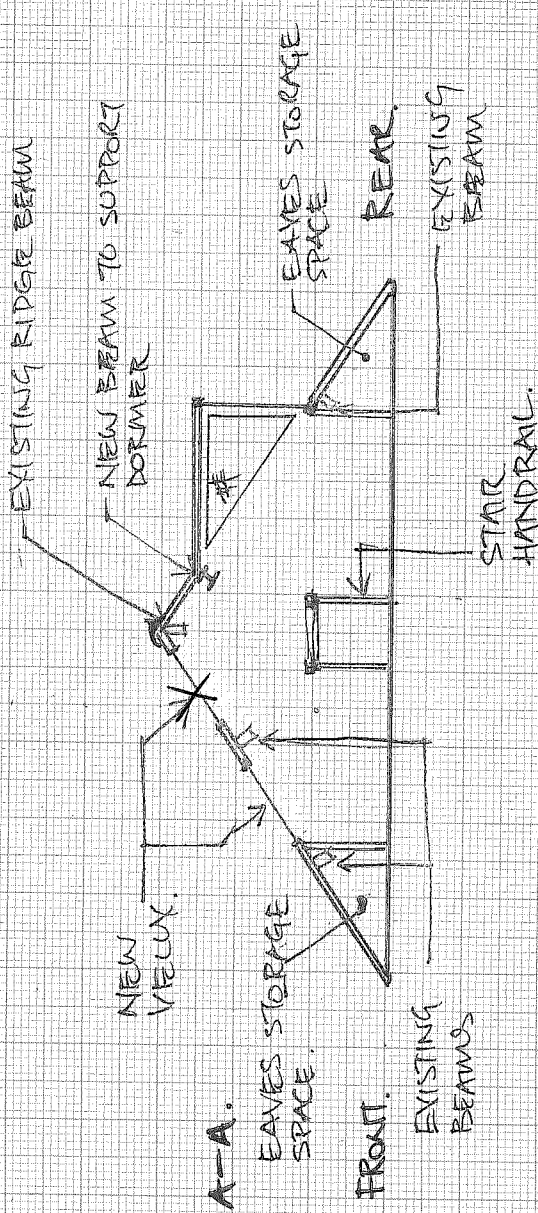

NOTES.

- THIS DRAWING IS AMENDED PRE PLANNING APPLICATION DRAWING AND WILL DEVELOPMENT WILL COMPLY WITH ALL FEEDBACK OUTLINED IN PRE PLANNING APPLICATION RESPONSE
- DORMER WILL COMPLY WITH DIMENSIONS LAD OUT IN UDP
- 2 NO ROOF WINDOWS ONLY