




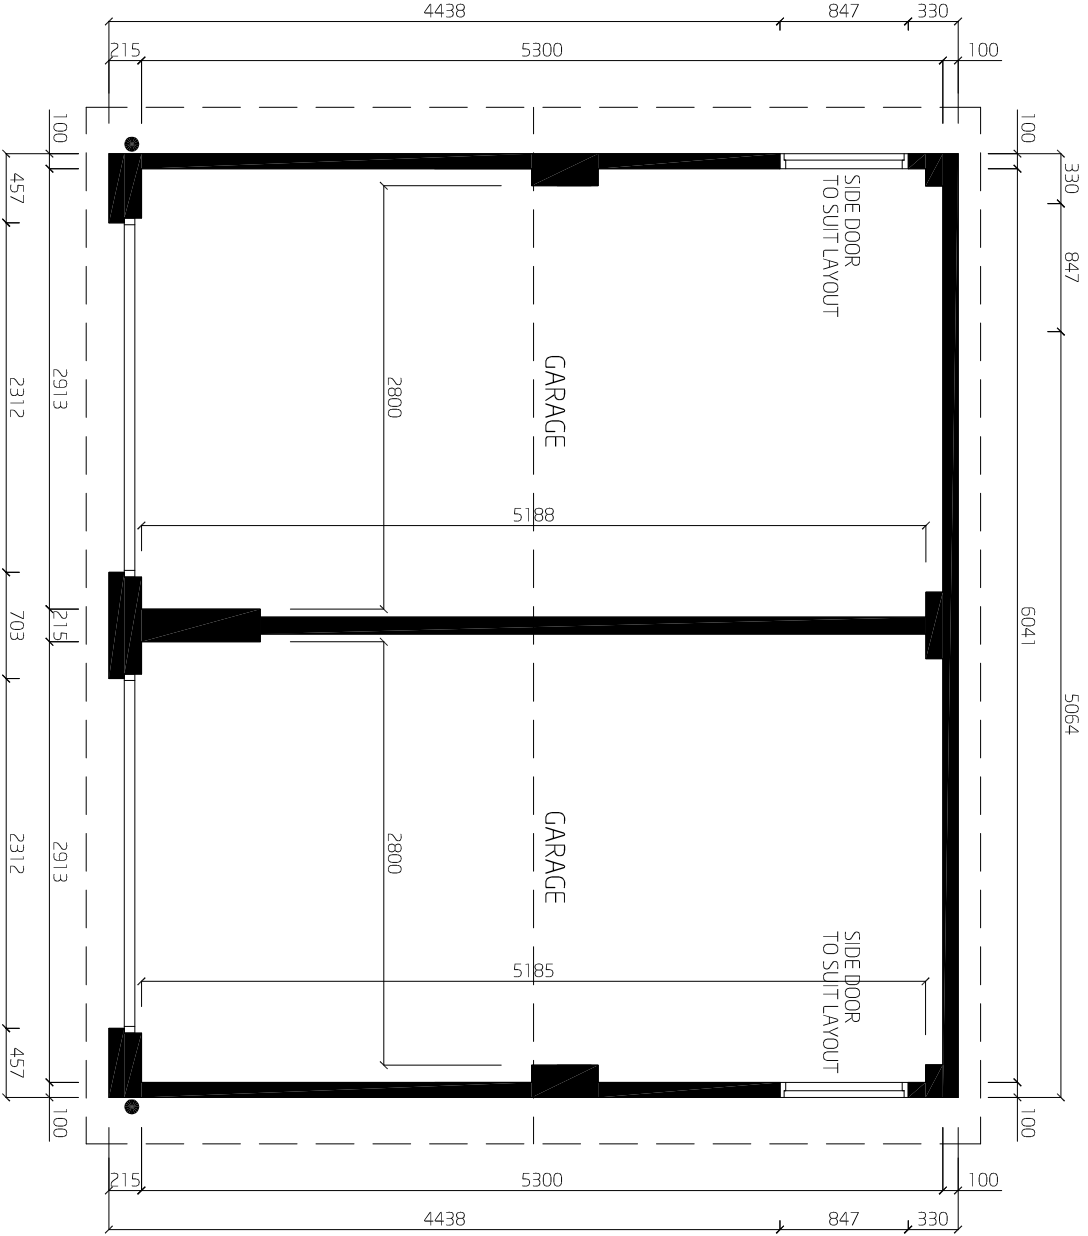


DOUBLE GARAGE
FLOOR PLAN
1:50

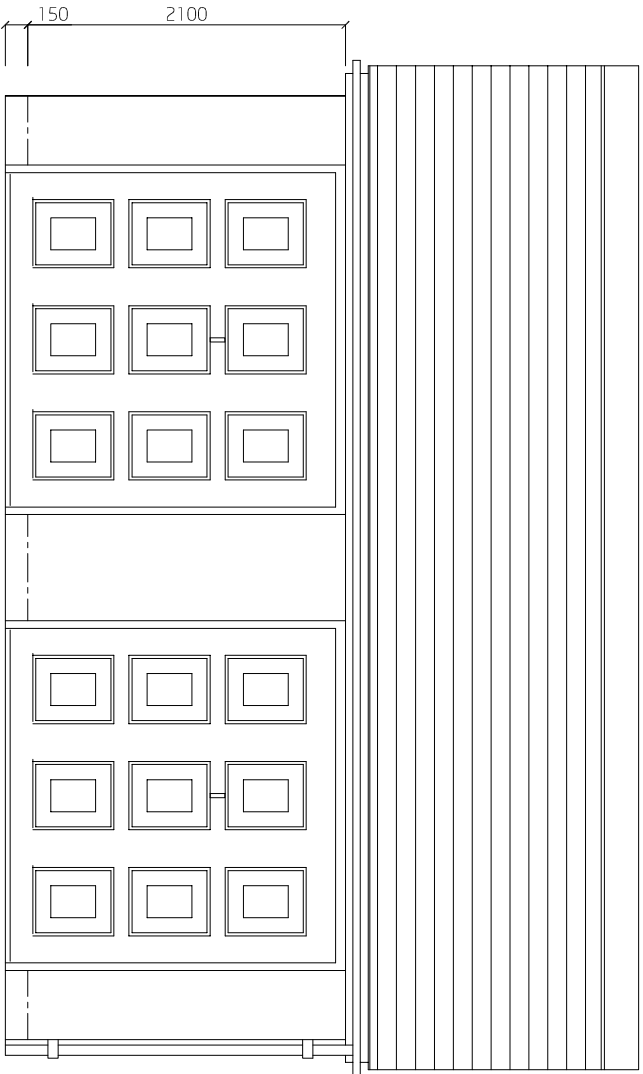


DOUBLE GARAGE
FRONT ELEVATION
1:50

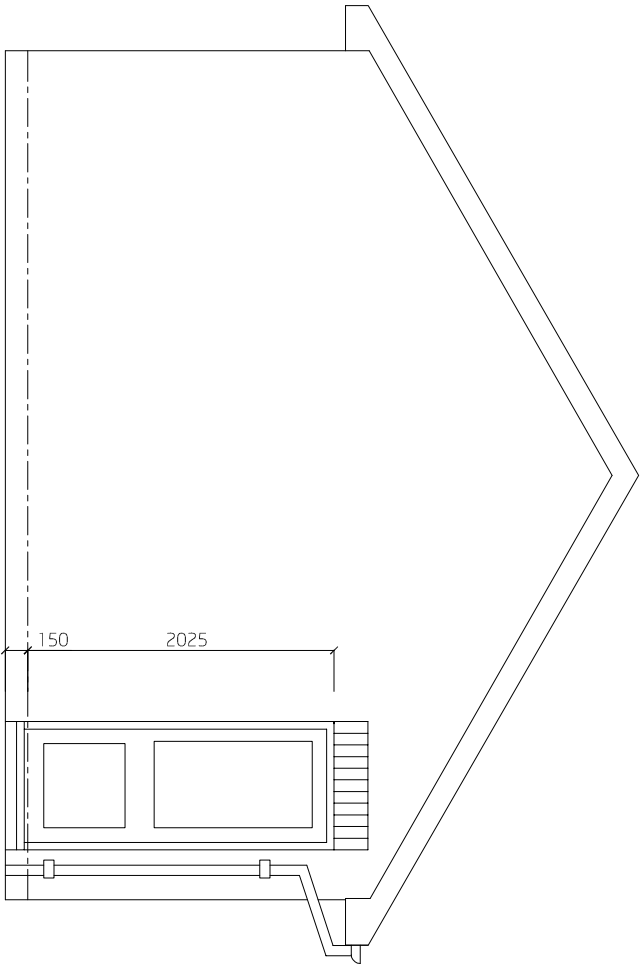

DOUBLE GARAGE
SIDE ELEVATION
1:50

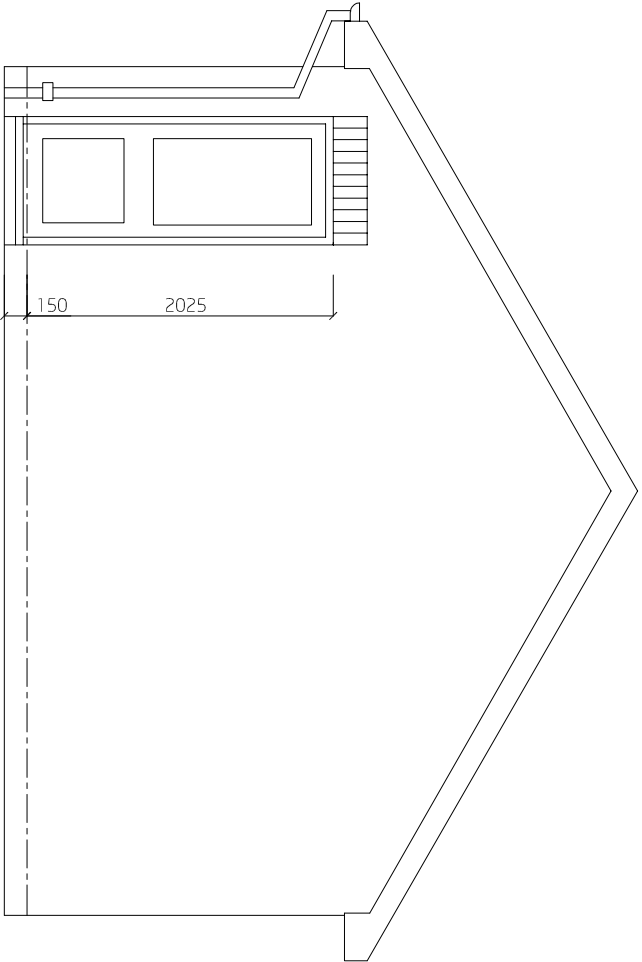

DOUBLE GARAGE
SIDE ELEVATION
1:50

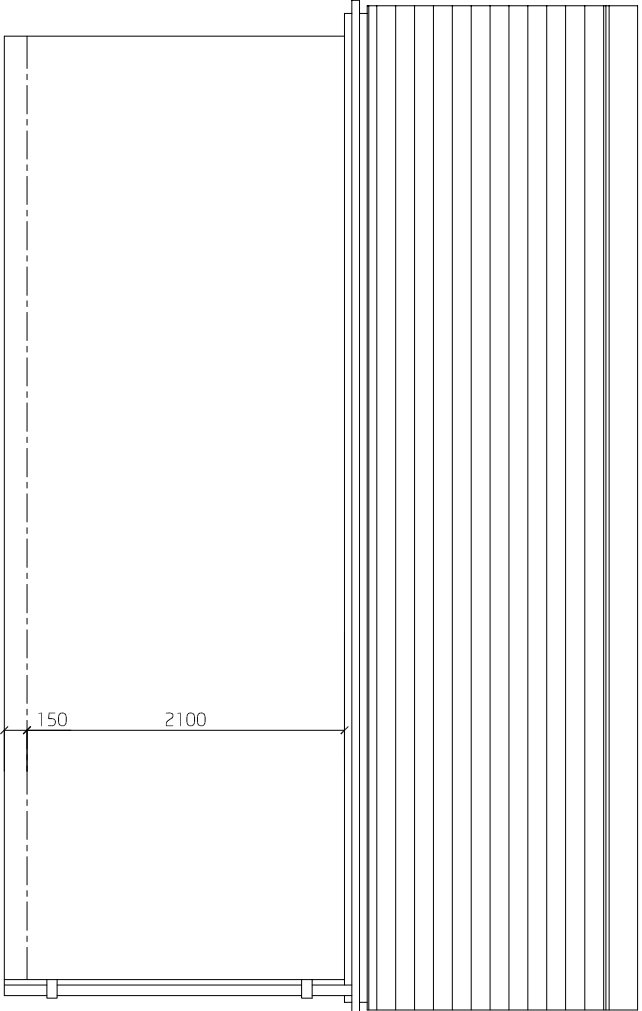

DOUBLE GARAGE
REAR ELEVATION
1:50

Dunford Road,
HADE EDGE

DO NOT SCALE - ALL DIMENSIONS & LEVELS TO BE CHECKED ON SITE - THIS DRAWING IS COPYRIGHT

SKETCH
subject to structural review
subject to accurate measured survey

revision	date	content	initials
project	PROPOSED RESIDENTIAL, DUNFORD ROAD, HADE EDGE		
client	JONES HOMES		
title	PROPOSED DOUBLE GARAGE		
date	scale	drawn	
03/05/17	AS SHOWN	JB	
drawing number	checked		
2847/0-020			

	Niemen Architects Deck 2 The Waterscape 42 Leeds & Bradford Road Kirkstall Leeds LS5 3EG Tel 0113 239 5400 Fax 0113 239 5401 office@niemen.co.uk www.niemen.co.uk
---	--