

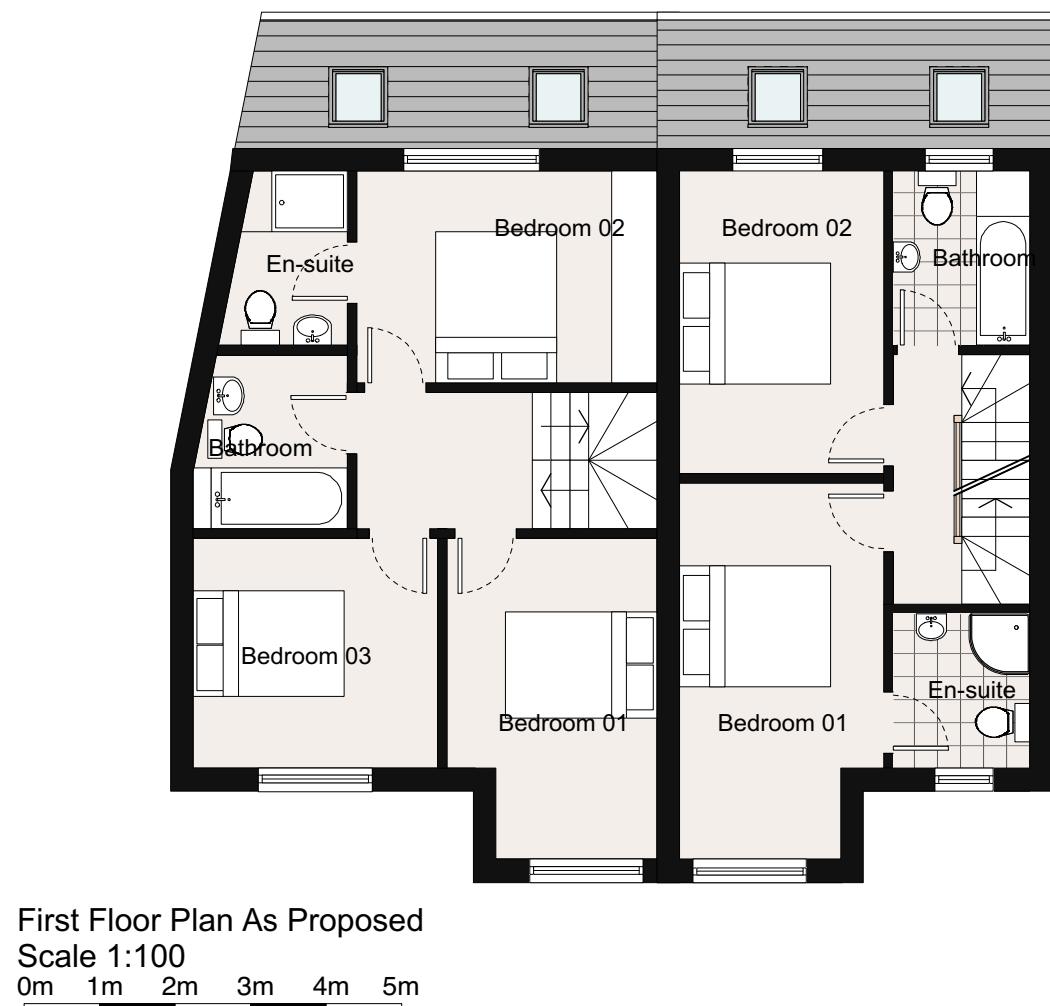
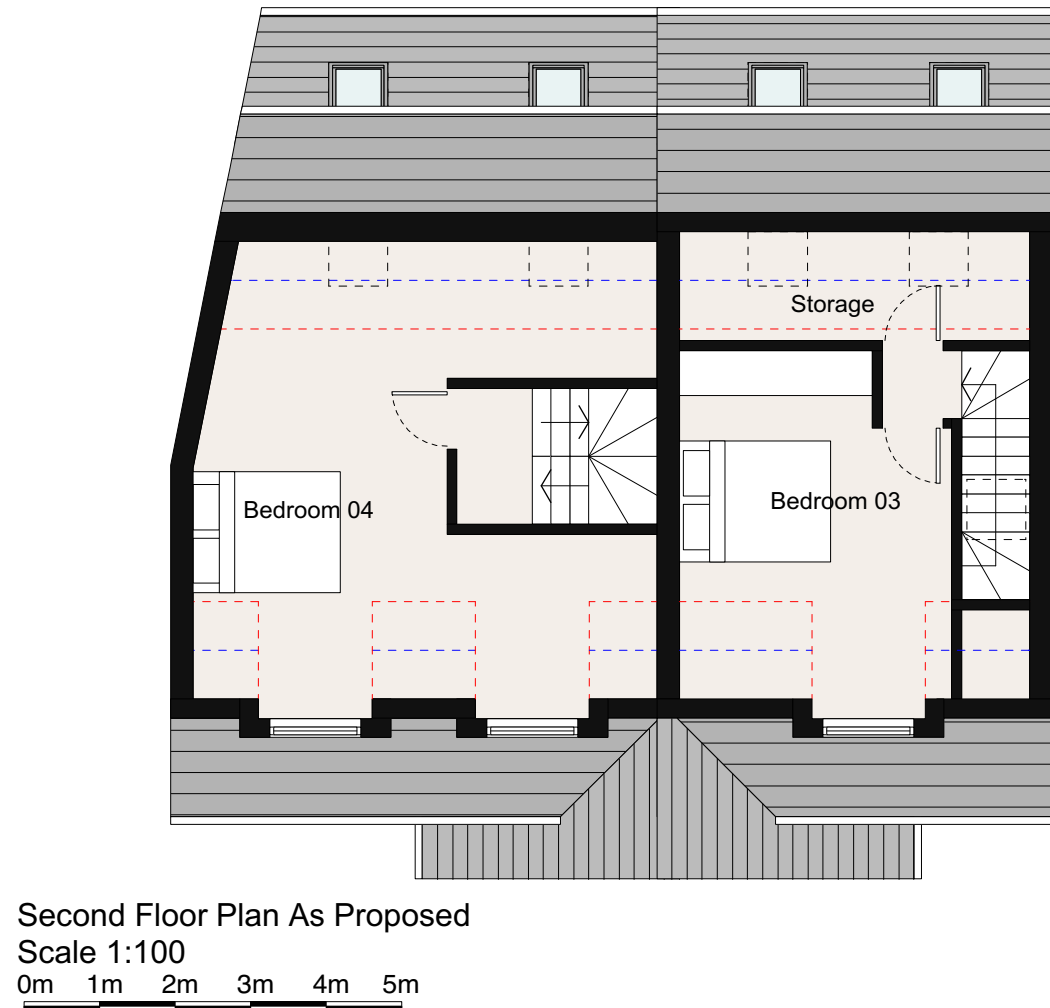
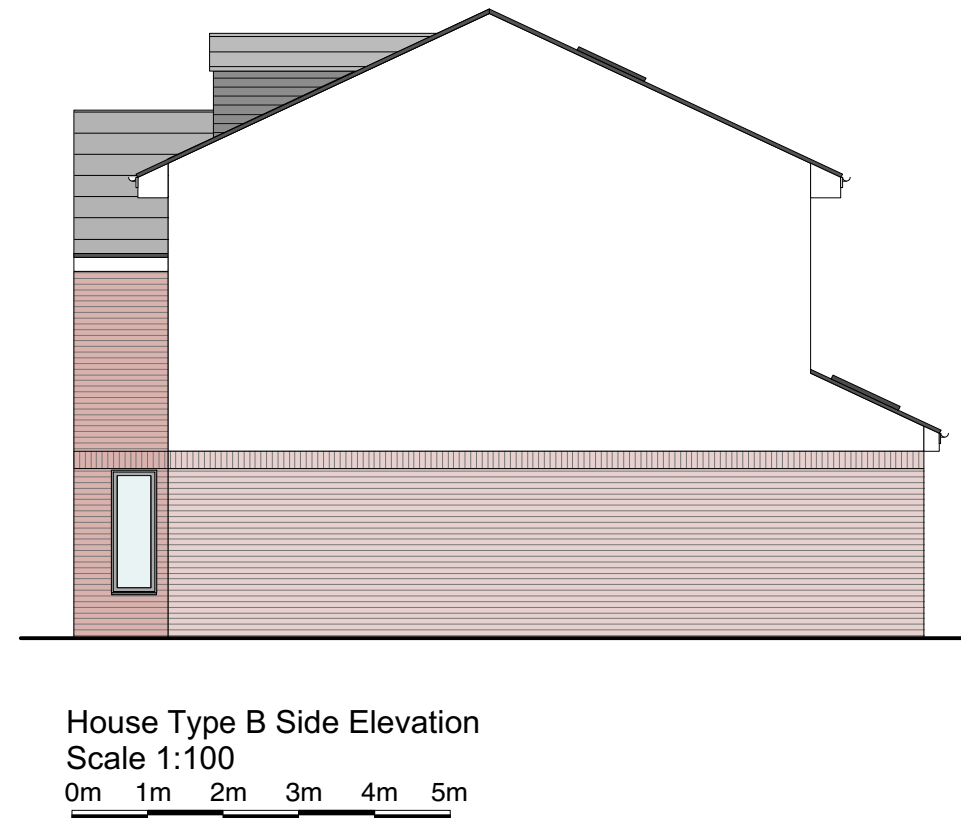
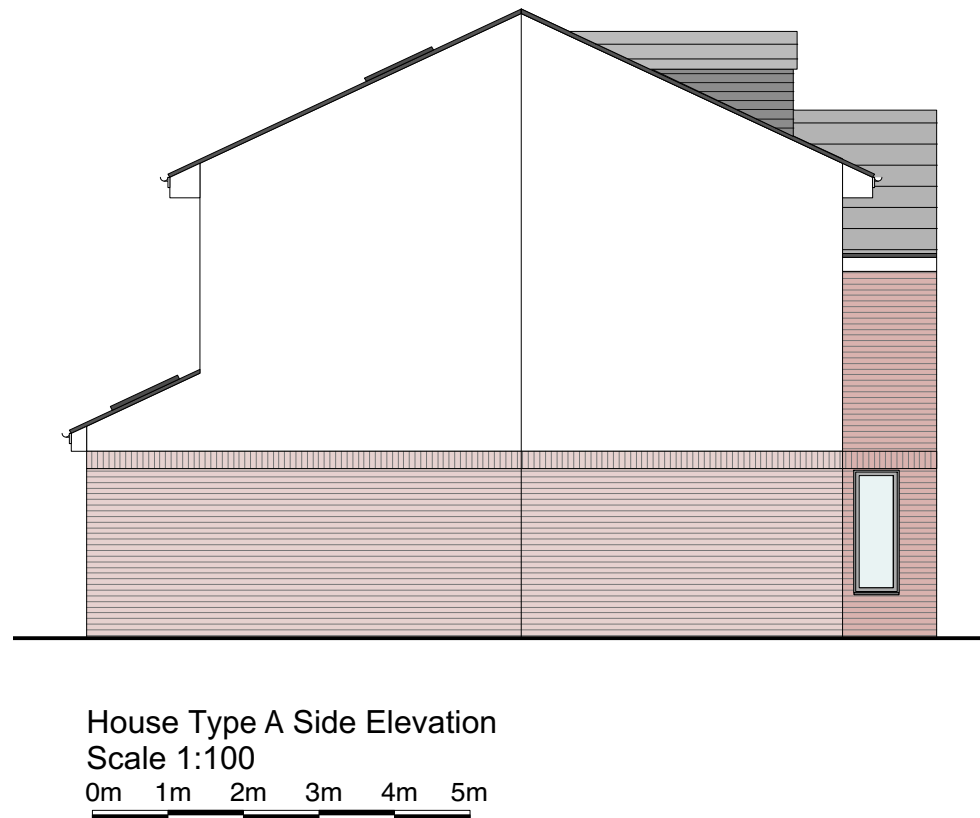
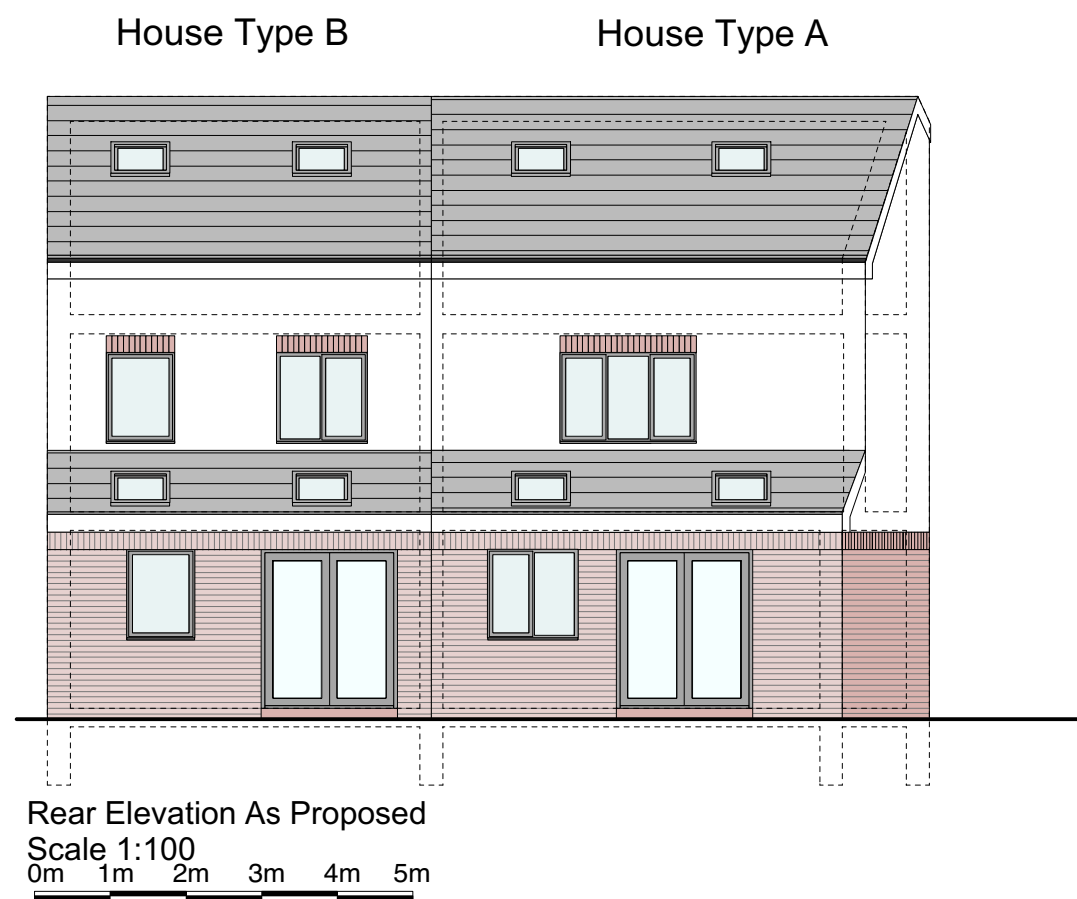


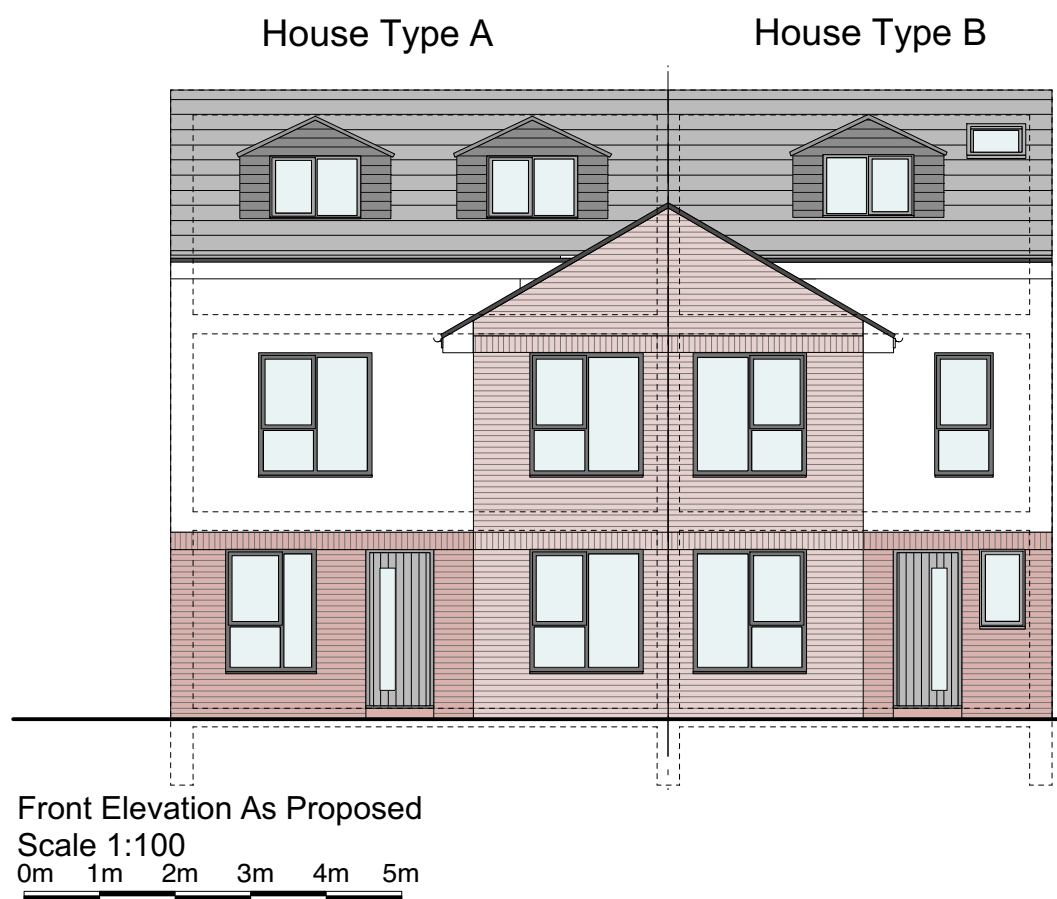

House Type A House Type B

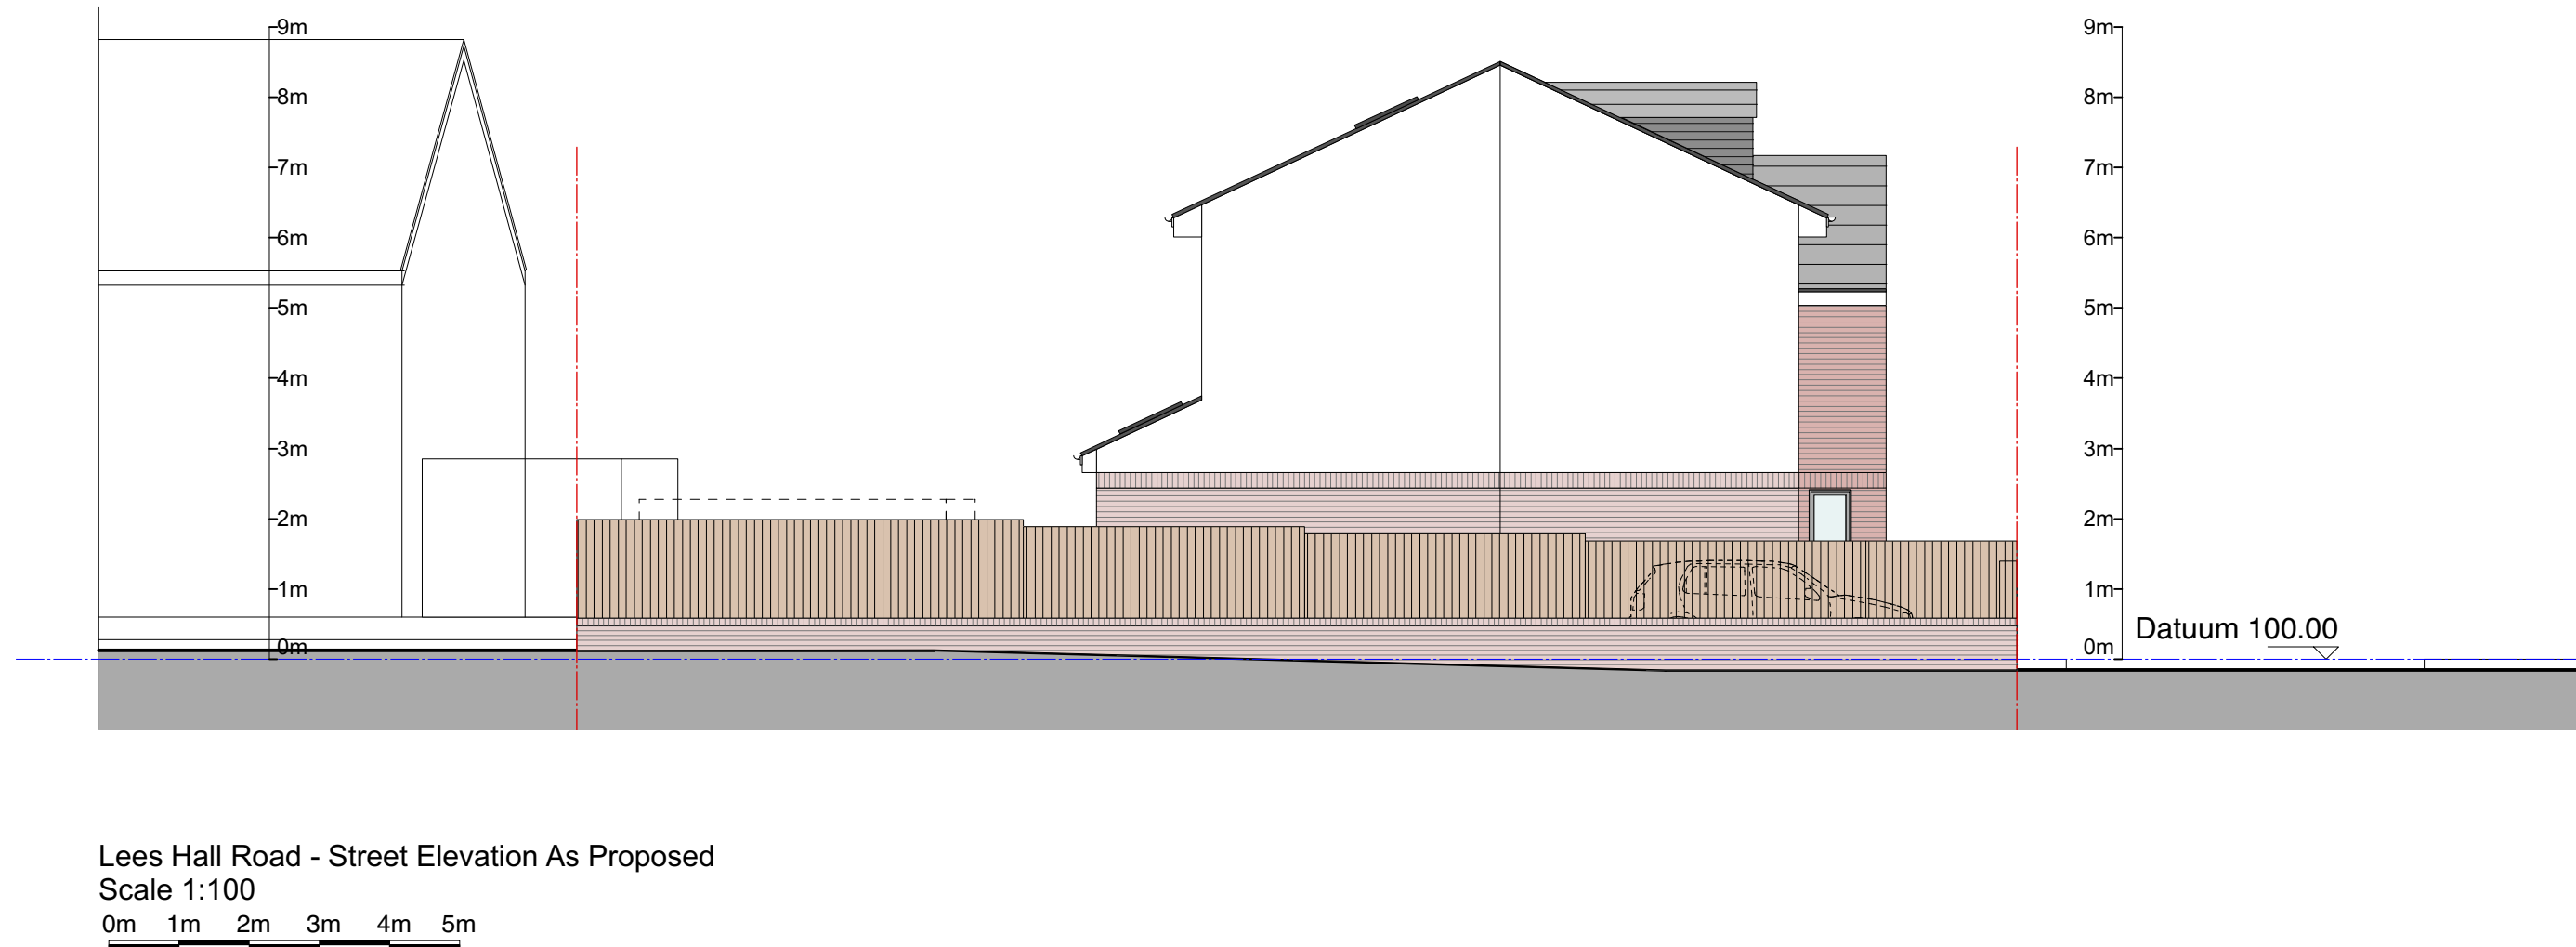

MATERIALS:

- | | |
|------------------------|--|
| Roof: | Blue Grey Concrete roof tiles. |
| Walls: | Red Brick and polymer render. Dormer walls in grey upvc. |
| Windows/ Glazed Doors: | Grey high performance Upvc. |
| Roof Lights: | Velux or similar approved. |
| RWPs: | Back Upvc |
| External Doors: | High Performance Composite Doors. |

NOTES:

Any errors or omissions to be reported to Code L6 immediately.

This drawing and design is the copyright of Code L6 and is not to be used for any purpose without their consent.

A Scheme redesign to accommodate 22/1/18

sw sewer.

rev details date

Code L6
Architecture Ltd

31 Halifax Road Brighouse
West Yorkshire HD6 2AA
T: 01484 714 870
E: code.l6@btinternet.com
W: www.CODEL6.com

Project:
1 Ouzelwell Lane
Dewsbury
WF12 9EP

Client:
Mr Z Hyder

Drawing:
Plans As Proposed

Date:
10/04/17

Scale:
Varies

Size:
A1

Drawing Number:
16-132 - 10A