


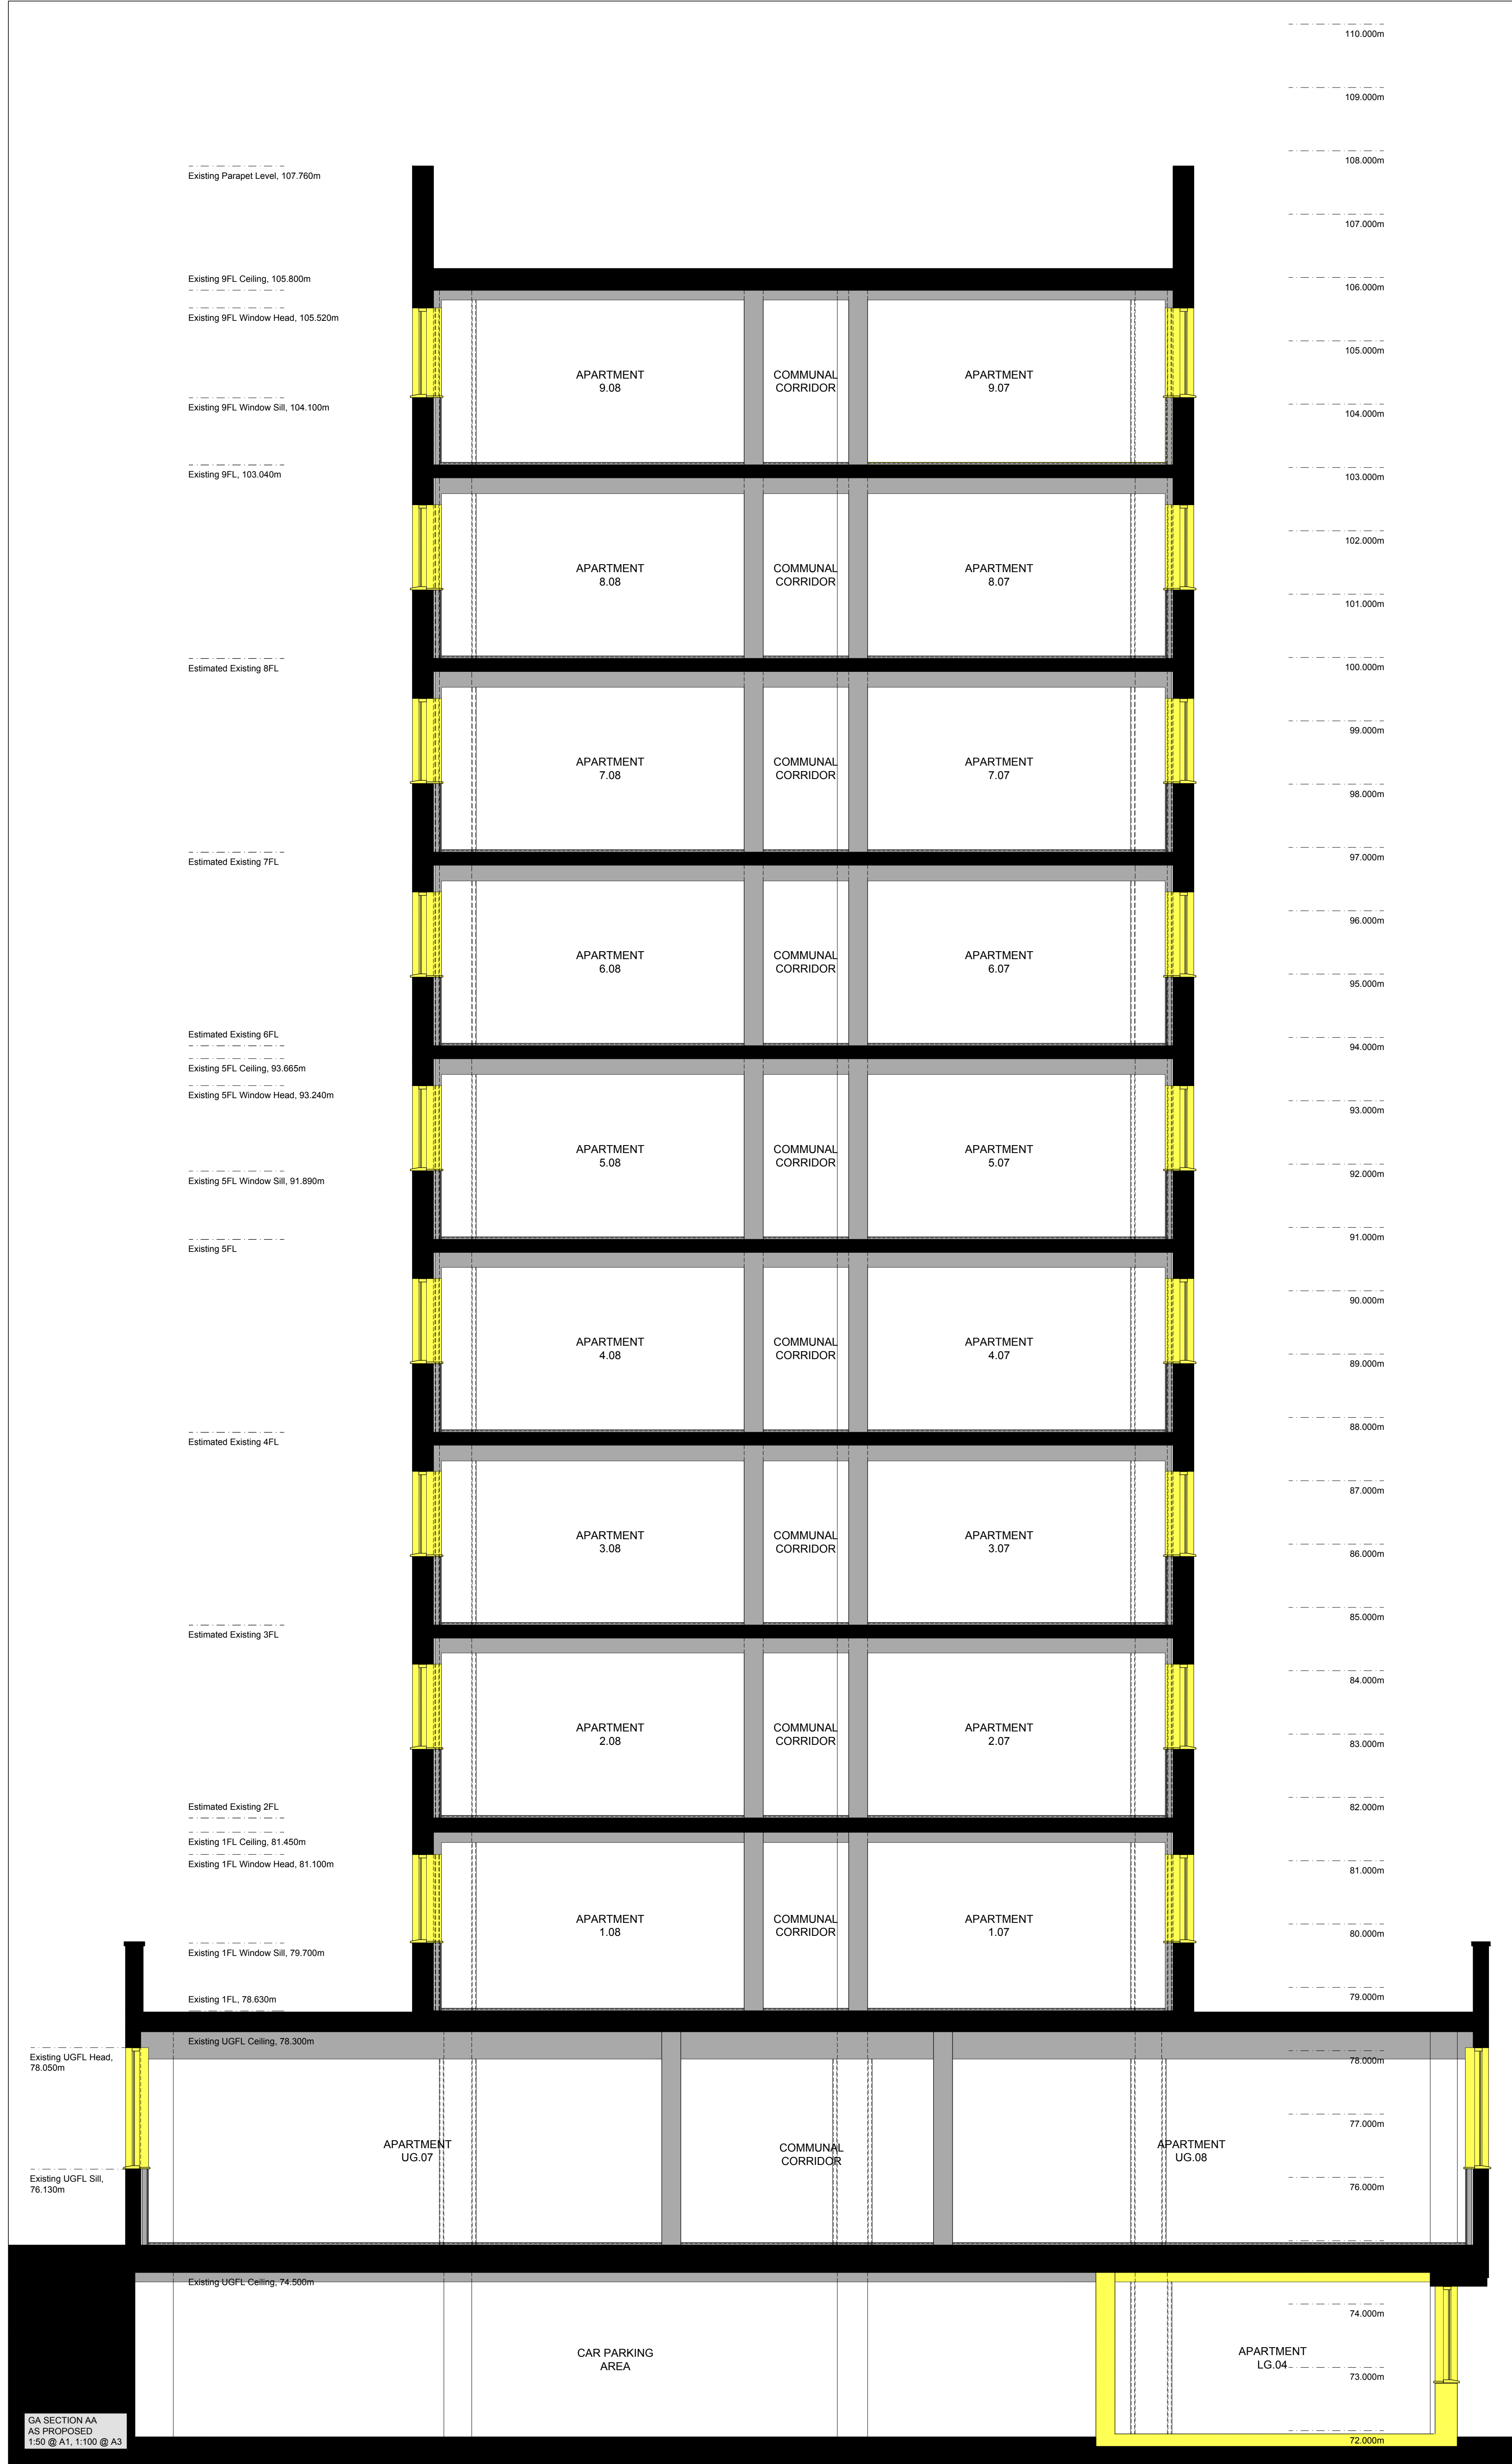

Position of proposed works applicable to application.

● **PROJECT:** CREATION OF RESIDENTIAL APARTMENTS AT ROOF / LOWER GROUND FLOOR LEVELS & EXTERNAL ALTERATIONS AT CROWN HOUSE SOUTHGATE HUDDERSFIELD HD1 1ST

● **CLIENT:** HUDDERSFIELD DEVELOPMENTS 1 LTD

● **DRAWING:** PROPOSED GA SECTIONS SECTION AA

● **SCALE:** 1:50 @ A1; 1:100 @ A3

● **NUMBER:** R1056-251 Rev 2

DAWSON WILLIAMSON
ARCHITECTS

Hope Park Business Centre Bradford, BD5 8HB
0 1 2 7 4 5 5 1 3 0 0
info@dawsonwilliamson.co.uk
www.dawsonwilliamson.co.uk

THE DETAILS SHOWN ON THIS DRAWING ARE CONFIDENTIAL & THE DRAWING IS THE EXCLUSIVE PROPERTY OF DAWSON WILLIAMSON LTD. NO USE, COPY OR DISCLOSURE OF THE DRAWING MAY BE MADE WITHOUT OUR PERMISSION & THE DRAWING MUST BE RETURNED TO DAWSON WILLIAMSON LTD WHEN REQUIRED.
© Dawson Williamson Ltd 2017

CIAT
RIBA

● **GENERAL NOTES:**

WRITTEN DIMENSIONS TO TAKE PRECEDENT OVER SCALED DIMENSIONS.

MAIN CONTRACTOR TO CONFIRM ALL DIMENSIONS ON SITE PRIOR TO COMMENCING CONSTRUCTION OR MANUFACTURE TO ENSURE ACCURACY.

● **DRAWING STATUS:** ☒ PLANNING ISSUE ☐ PRE-CONSTRUCTION ☐ TENDER ISSUE ☐ RECORD ISSUE

☐ PRELIMINARY ISSUE ☐ BUILDING REGULATIONS ☐ CONSTRUCTION ISSUE
NOTE: ONLY 'CONSTRUCTION ISSUE' DRAWINGS ARE TO BE USED ON SITE

● **DRAWING REVISIONS:**

● Rev 1 23.12.2017
Planning Issue.

● Rev 2 08.05.2018
Following Client comments:
1. Roof Level works removed.