


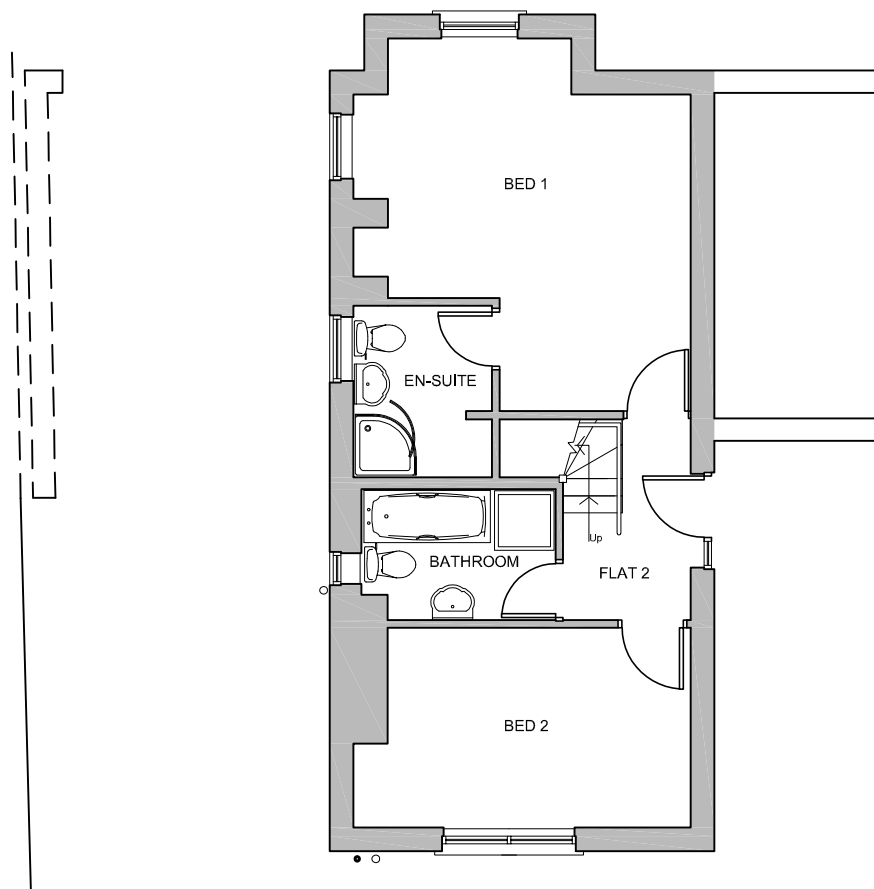


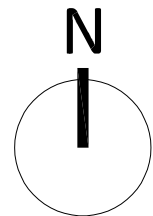

LOWER GROUND FLOOR PLAN

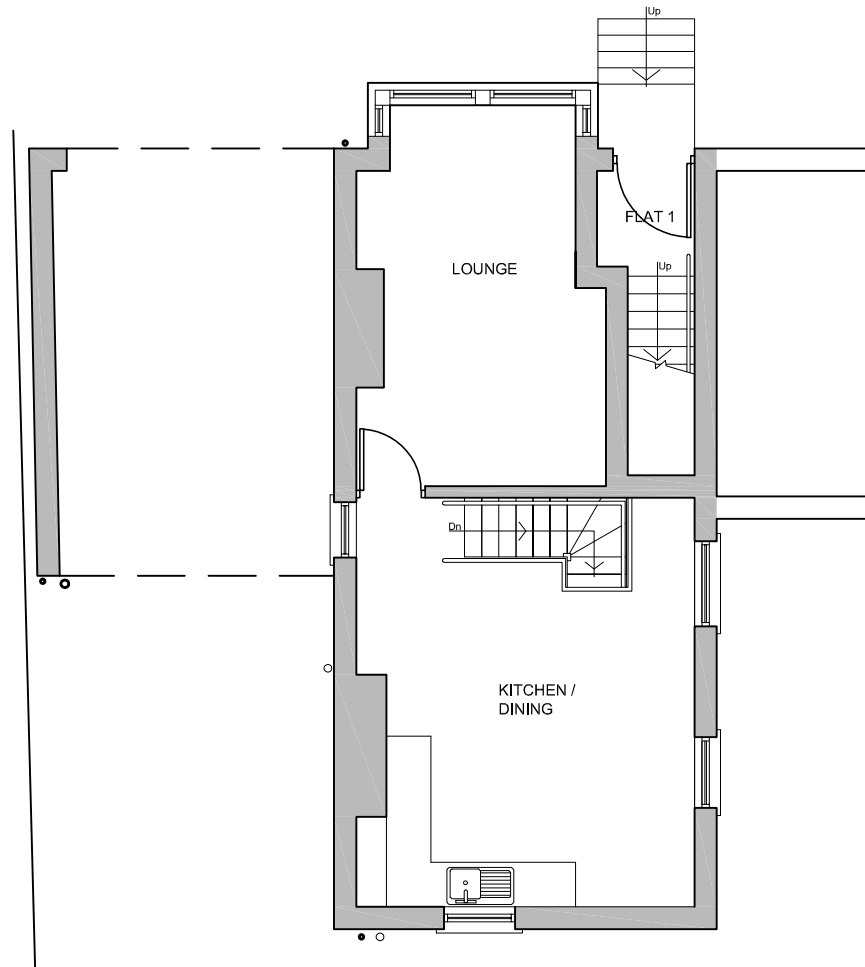

UPPER GROUND FLOOR PLAN

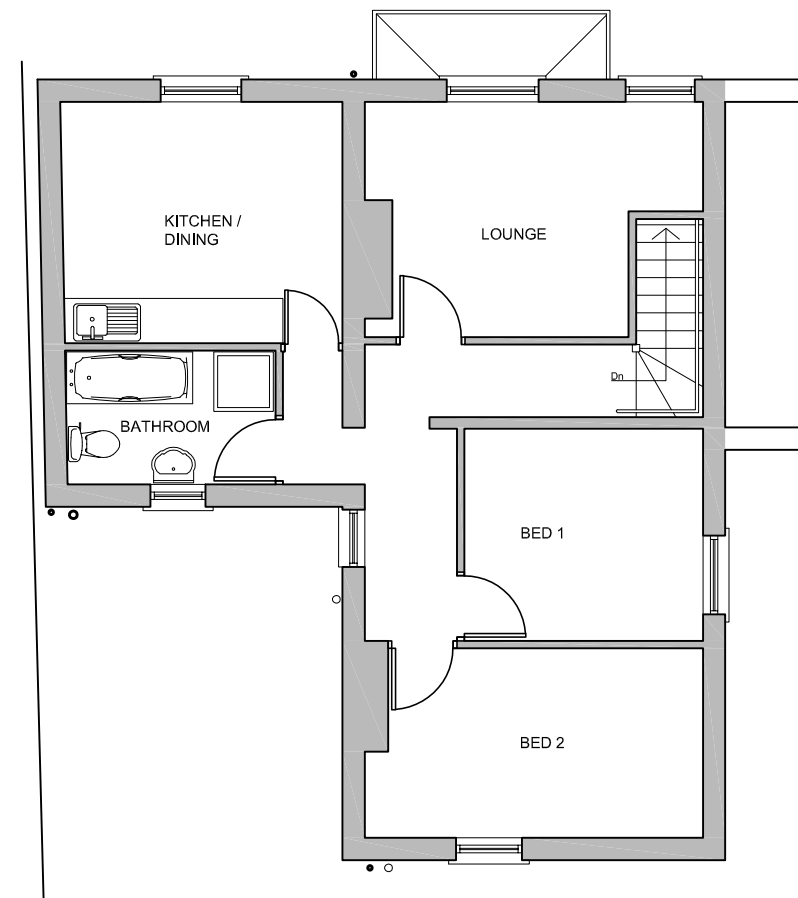

FIRST FLOOR PLAN



Firth Buildings, 99 - 103 Leeds Rd, Dewsbury, WF12 7BU
e: info@martinwalsh.co.uk t: 01924 464342
w: www.martinwalsh.co.uk

Project
Conversion of 2no. Flats to 1no. Dwelling
10 Owl Lane, Dewsbury, WF12 7RQ

Client
Mr Robert Bailey

A	First Issue				MM	MW	26.01.18		
Rev	Description				Drawn	Checked	Date		
Document Status : Purpose of Issue:									
S2 FOR PLANNING									
Title									
Existing Floor Plans									
MWA project		Scale		Original Paper Size		Orientation		Drawn	
6115		1:100		@A3		Landscape		MM	
File Identifier									
Project		Originator		Volume	Level	Type	Role	Number	Revision
OWLL -		MWA -		XX -	XX -	DR -	A -	0002	A