



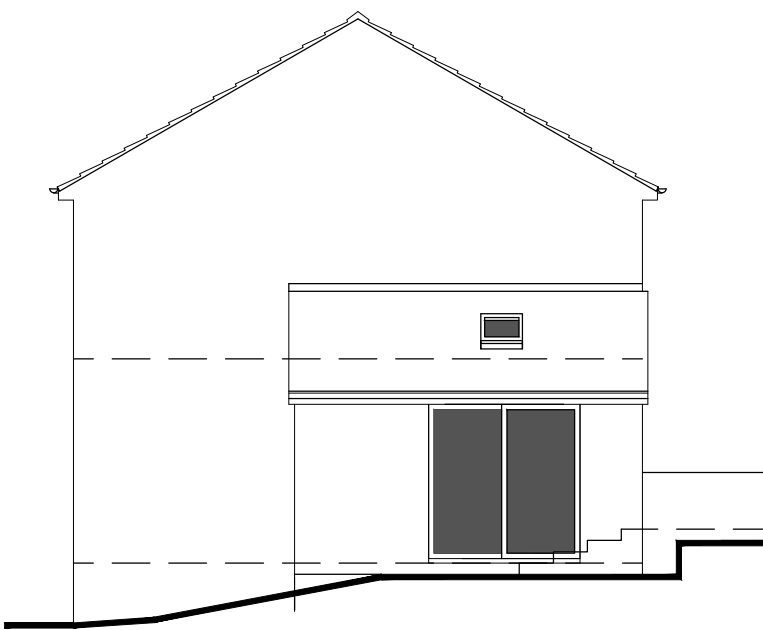


ELEVATION FACING FERNLEA GROVE

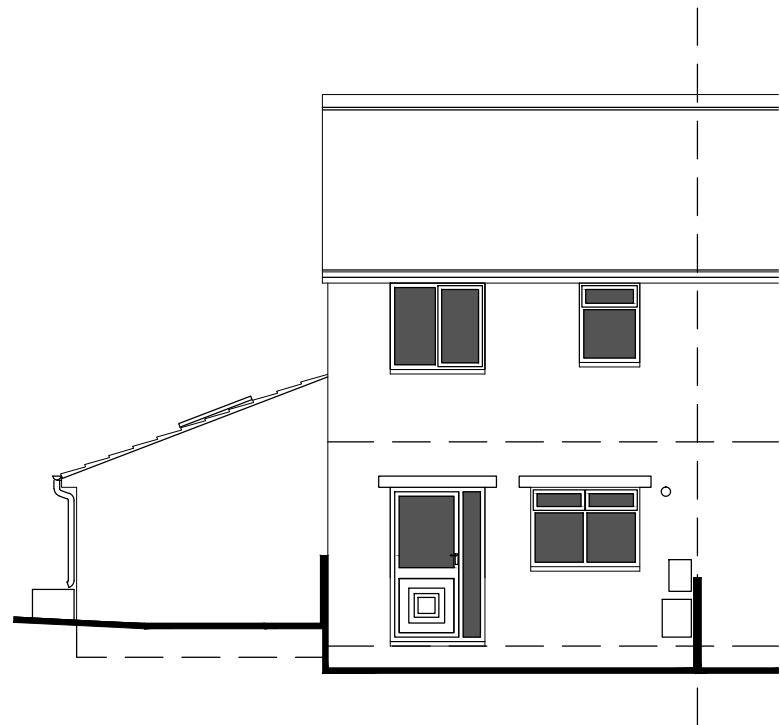

ELEVATION FACING NORTH-EAST



ELEVATION FACING NORTH-WEST

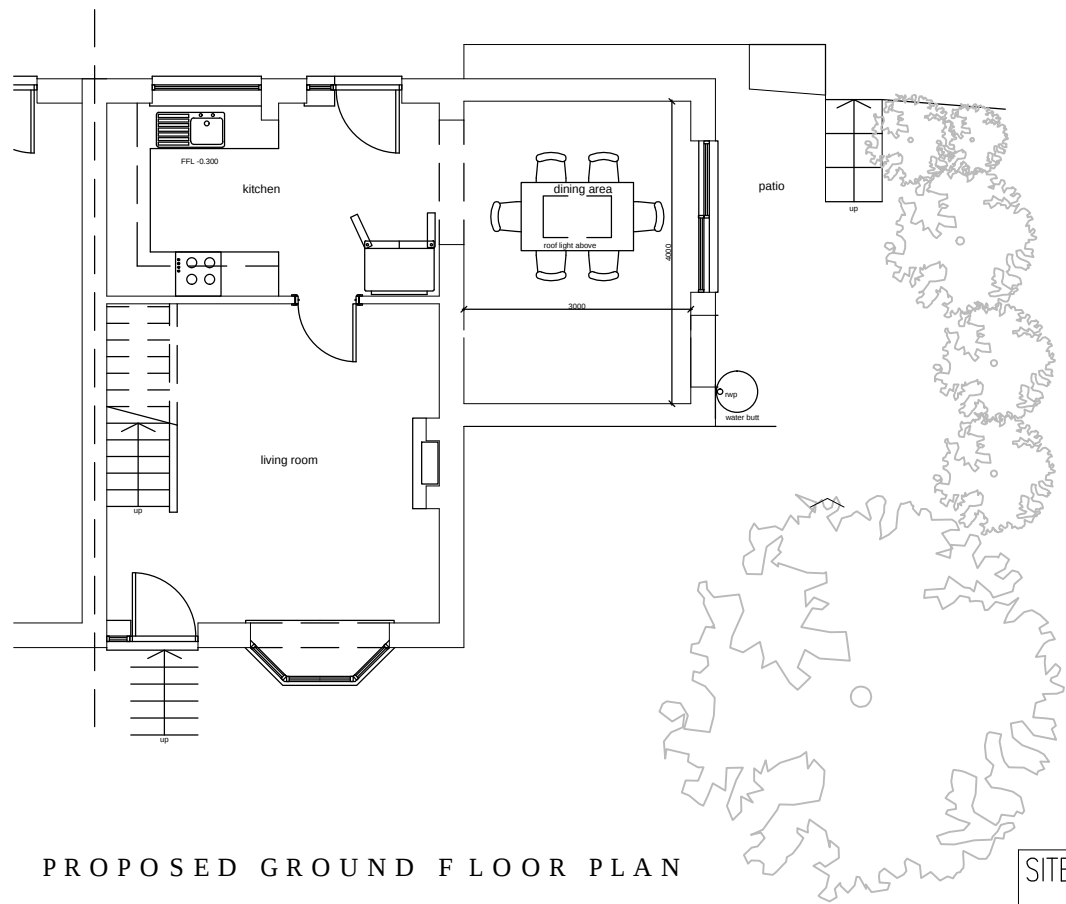

PROPOSED GROUND FLOOR PLAN

SITE	2 Fernlea Grove - Golcar HD7 4HF	SCALE	1:100 @ A3	DATE	20.01.2017
TITLE	Proposed House	DRG NO	FG2		J.A