



New stone to match existing in colour and size


Damaged/ missing stone to be replaced

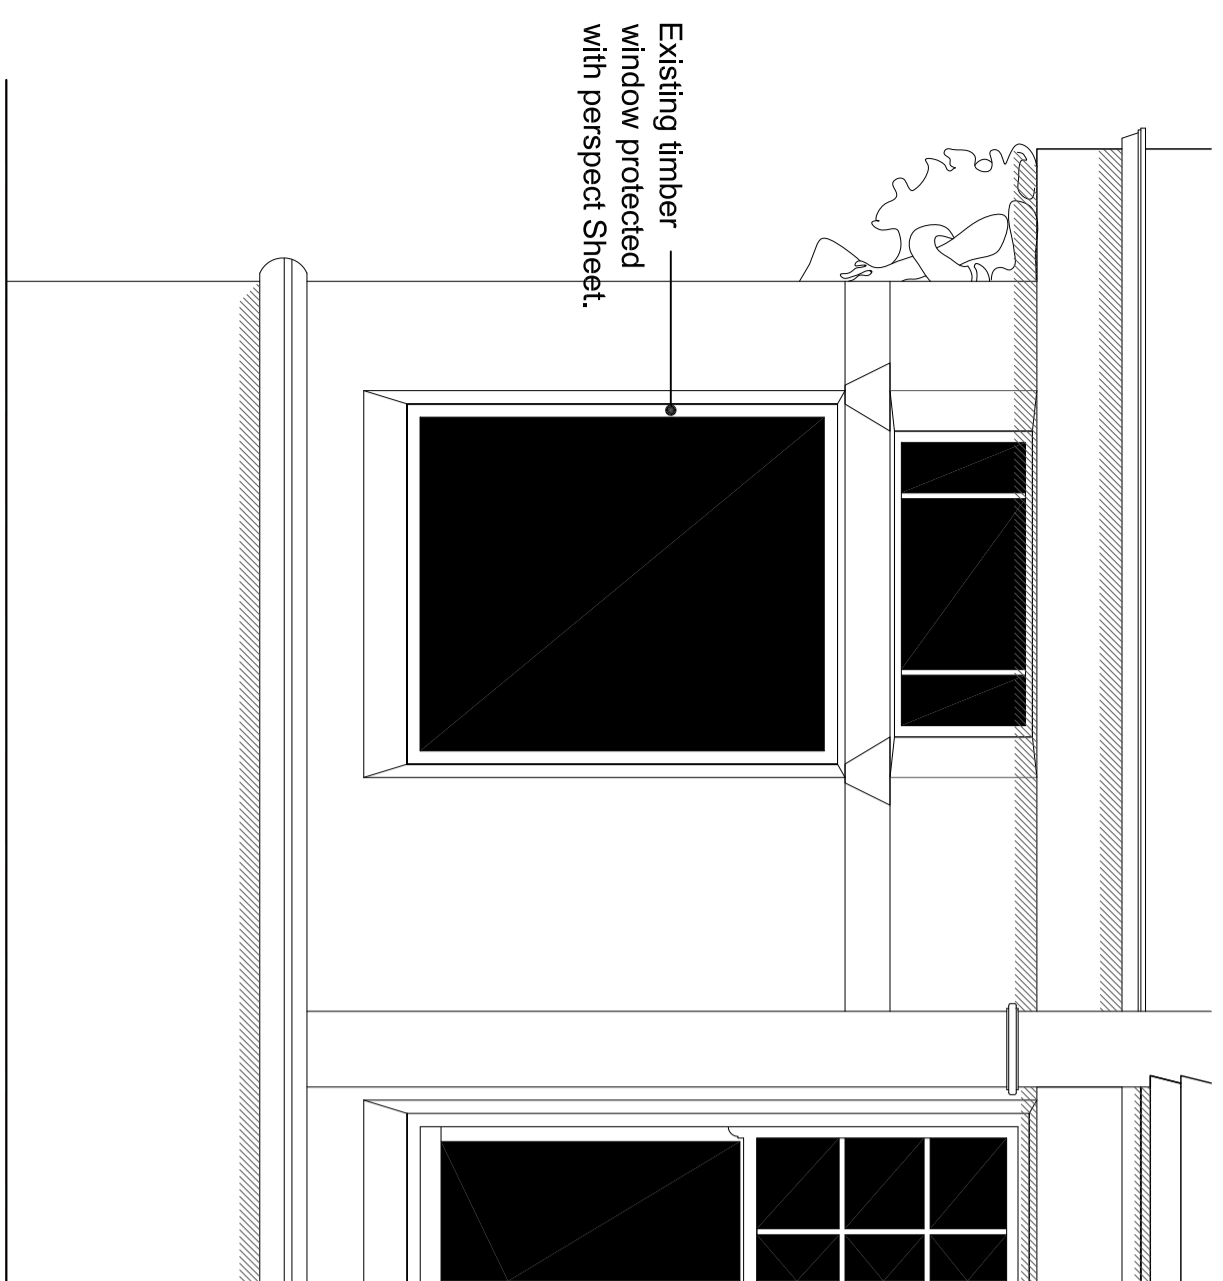


Existing South window

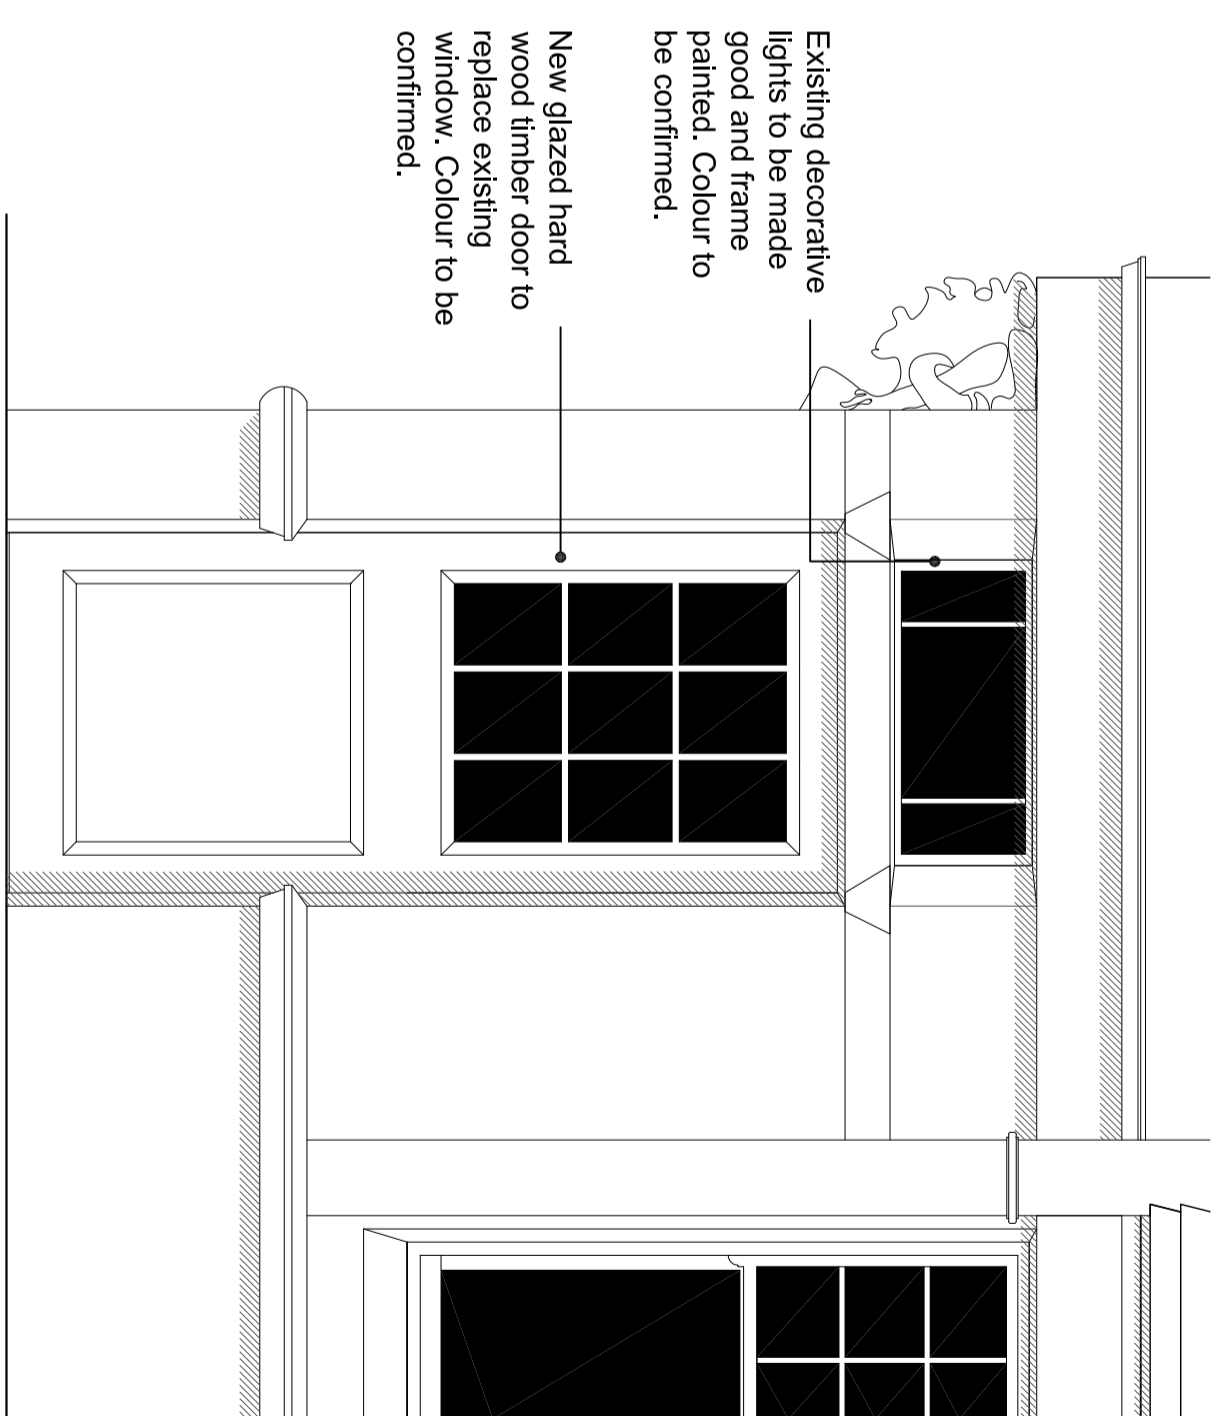

Proposed New South door

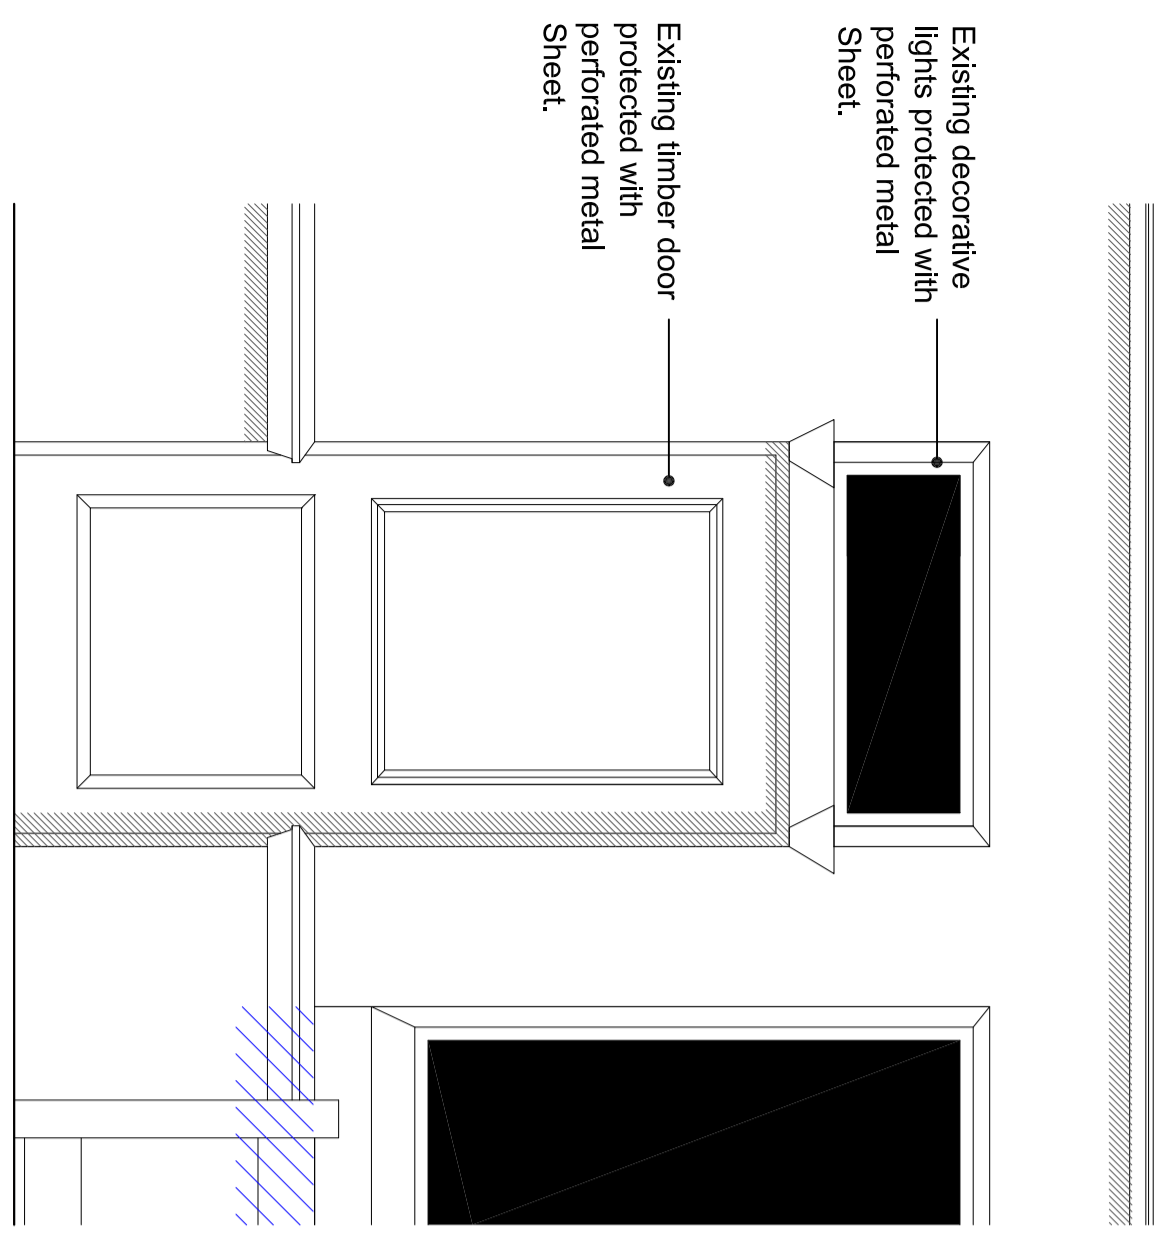

Existing South East door

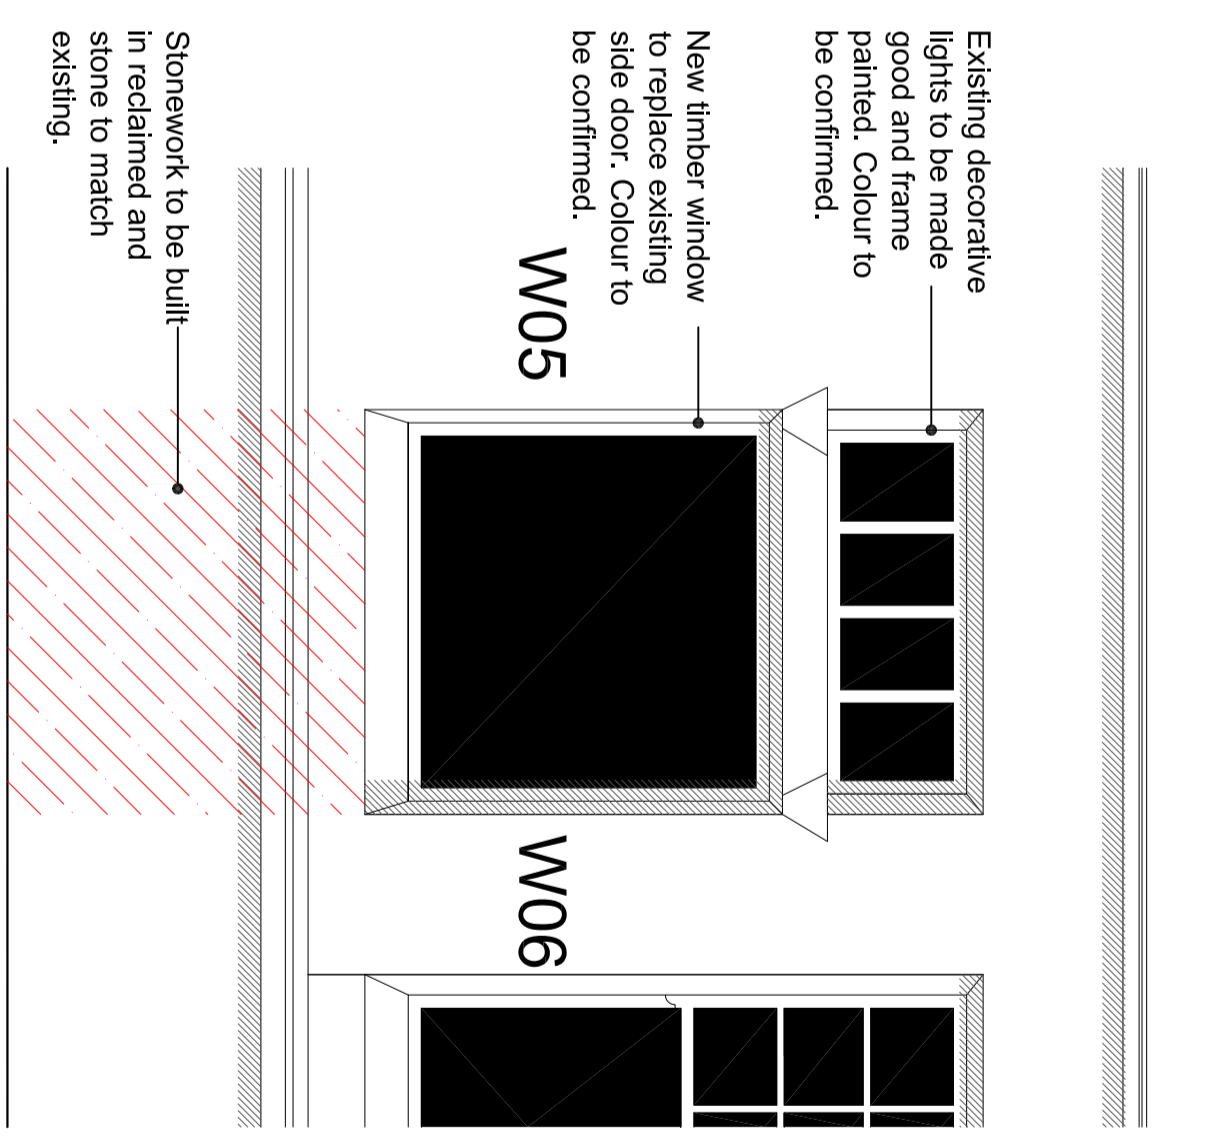

Proposed New South East window

Job	Black Bull 11 Market Place Dewsbury		
Drawing title	Proposed Works New South East Window and South Door		
Date	January 2018	Scale@A2	1: 20
Drawing No.	4221-PL-12	Drawn by	DDA
Rev	-		
<p>ARCTIC ASSOCIATES LTD 33 Queen Street Morley Leeds, LS27 8EE T: 0113 253 7040 design@arctic-associates.co.uk www.arctic-associates.co.uk</p> <p>ARCTIC TIC</p>			