


This drawing is copyright and may not be reproduced in whole or part without written authority
Do not scale off this drawing

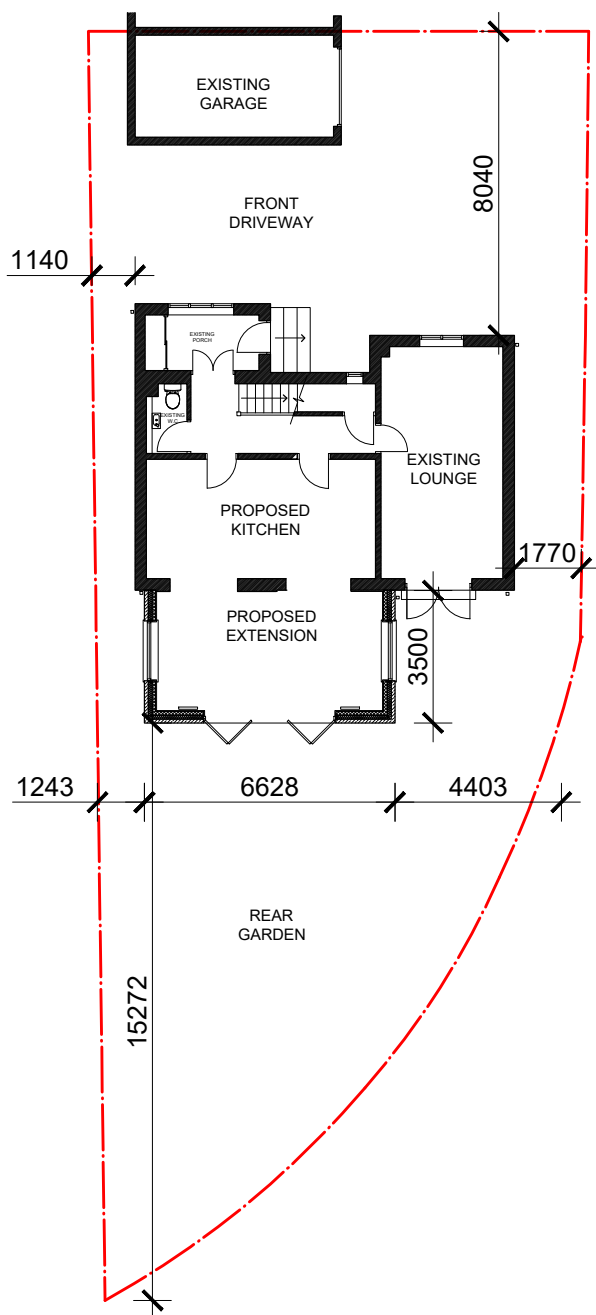

PROJECT

PROPOSED REAR EXTENSION AT
28 WEST END DRIVE
CLECKHEATON
BD196JD

CLIENT

FOR MR & MRS J KERSHAW

TITLE

SITE PLAN

JOB NO

999

DRAWING NO

105

REVISION

DATE

FEB 2018

SCALE

1:200@A4

DRAWN

J.N.K

CAD FILE REFERENCE