



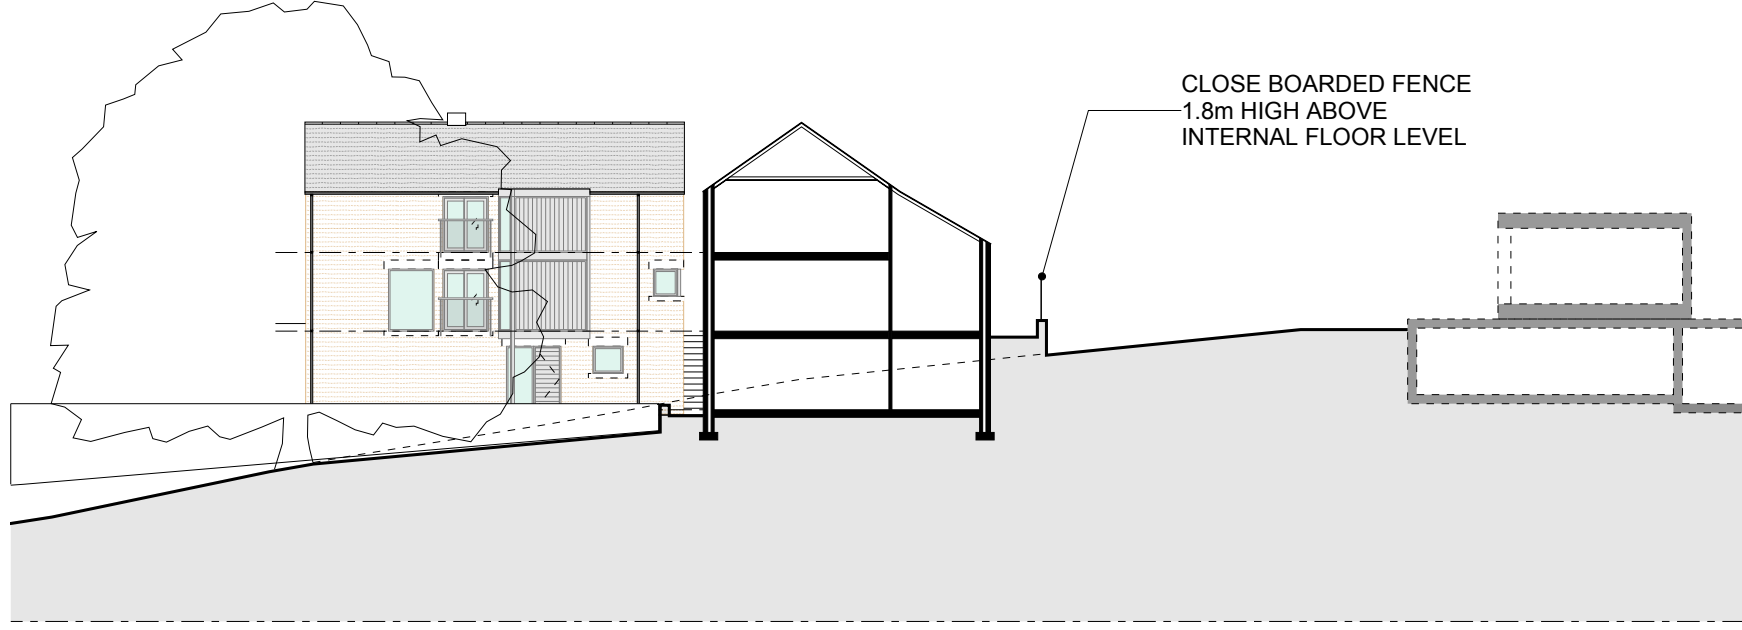

PLANNING APPLICATION DRAWING
This drawing has been produced to obtain Planning permission only, it is not intended to be used as a construction drawing

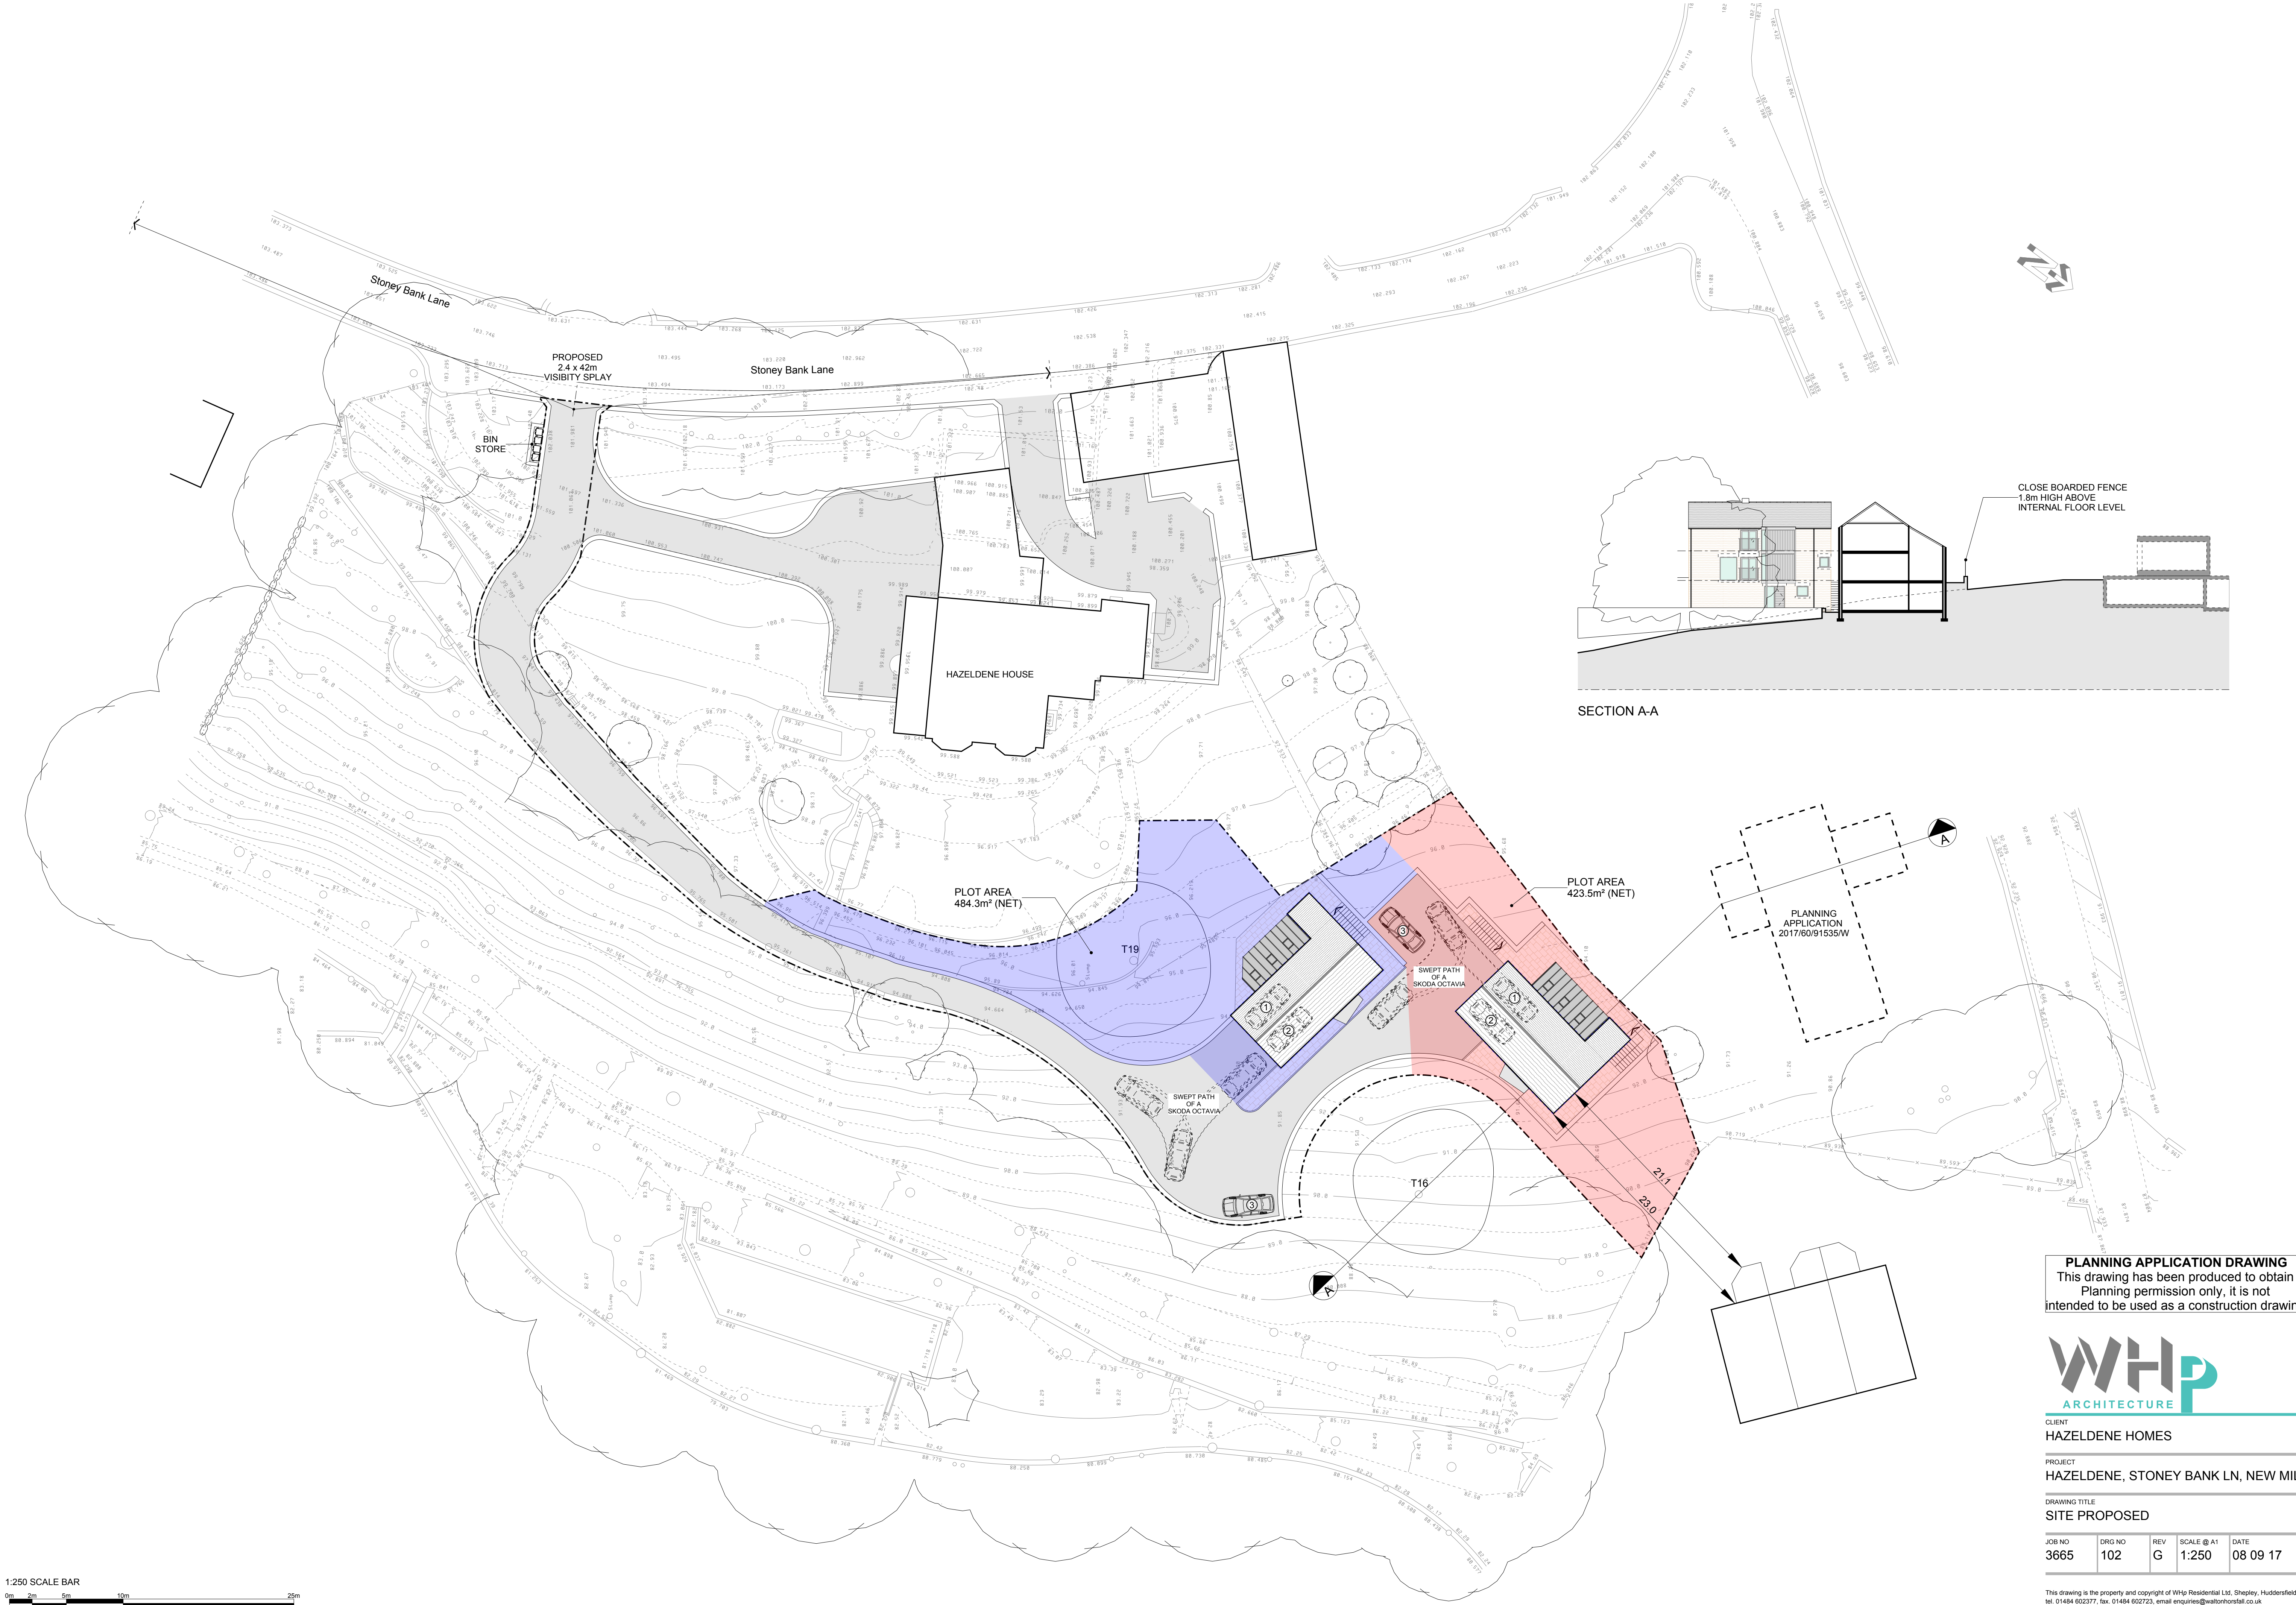

CLIENT				
HAZELDENE HOMES				
PROJECT				
HAZELDENE, STONEY BANK LN, NEW MILL				
DRAWING TITLE				
SITE PROPOSED				
JOB NO	DRG NO	REV	SCALE @A1	DATE
3665	102	G	1:250	08 09 17

This drawing is the property and copyright of WHP Residential Ltd, Shepley, Huddersfield tel: 01484 602377, fax: 01484 602723, email: enquiries@walthamtonstall.co.uk and must not be amended or reproduced without written consent. Do not scale. Use only figured dimensions, and report any anomalies.