




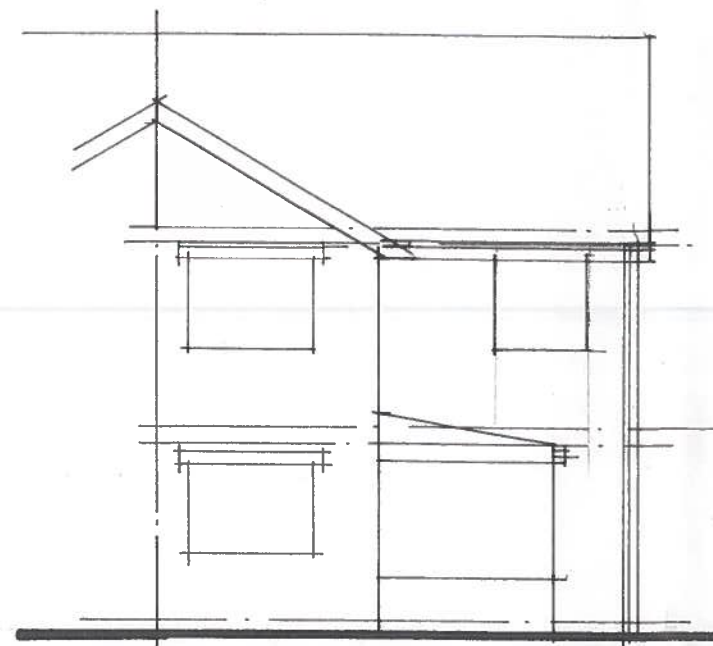


REAR 1:100

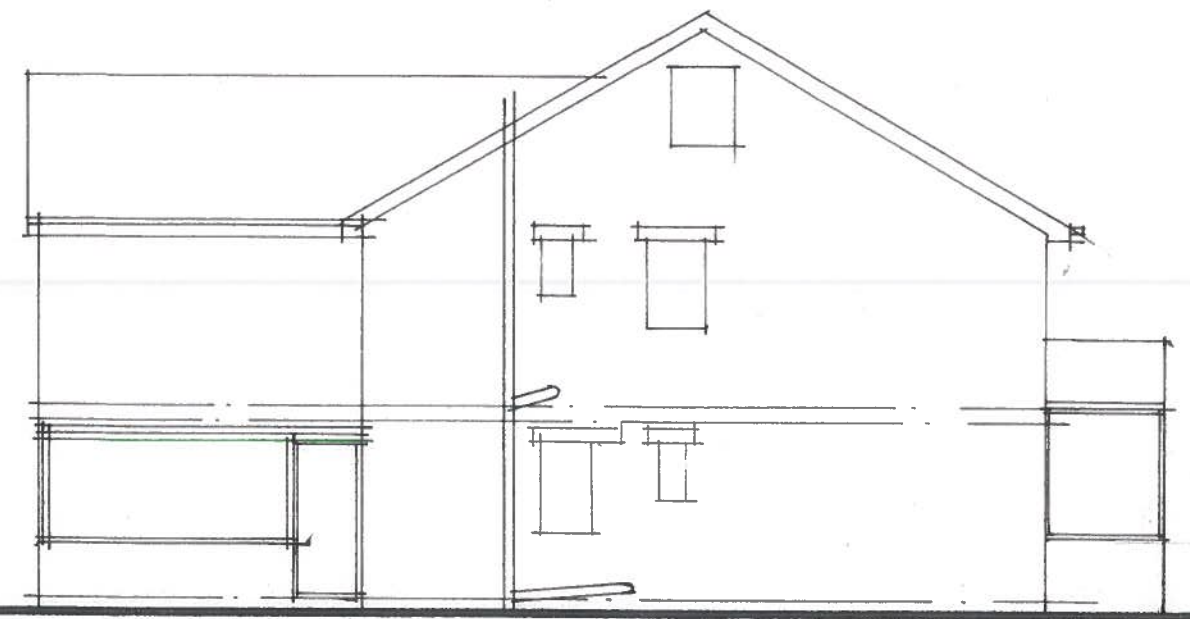


SIDE 1:100

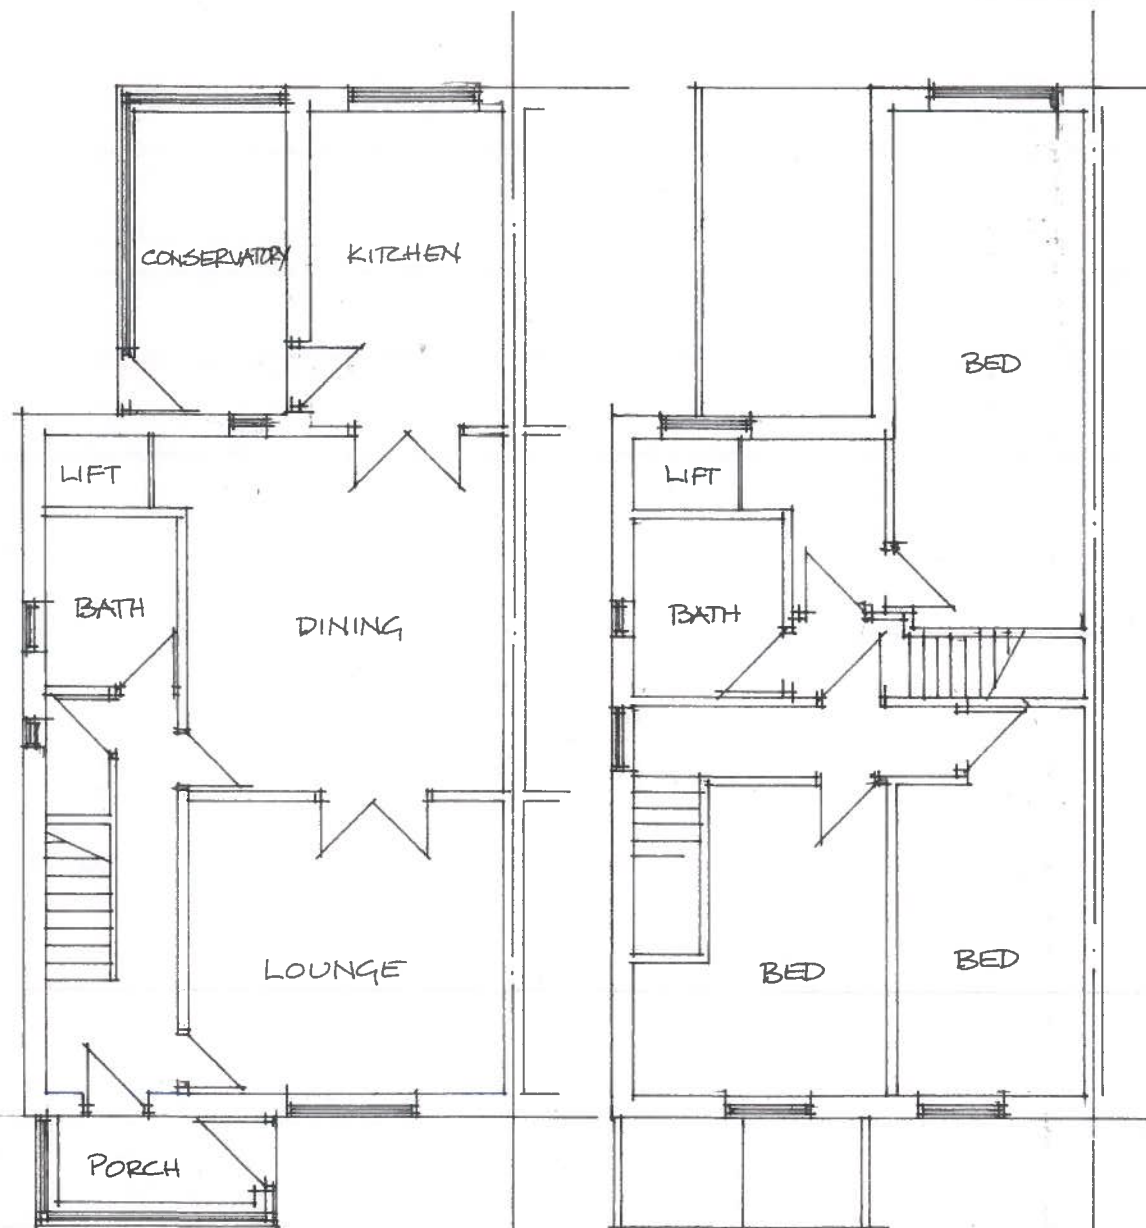


GROUND 1:100

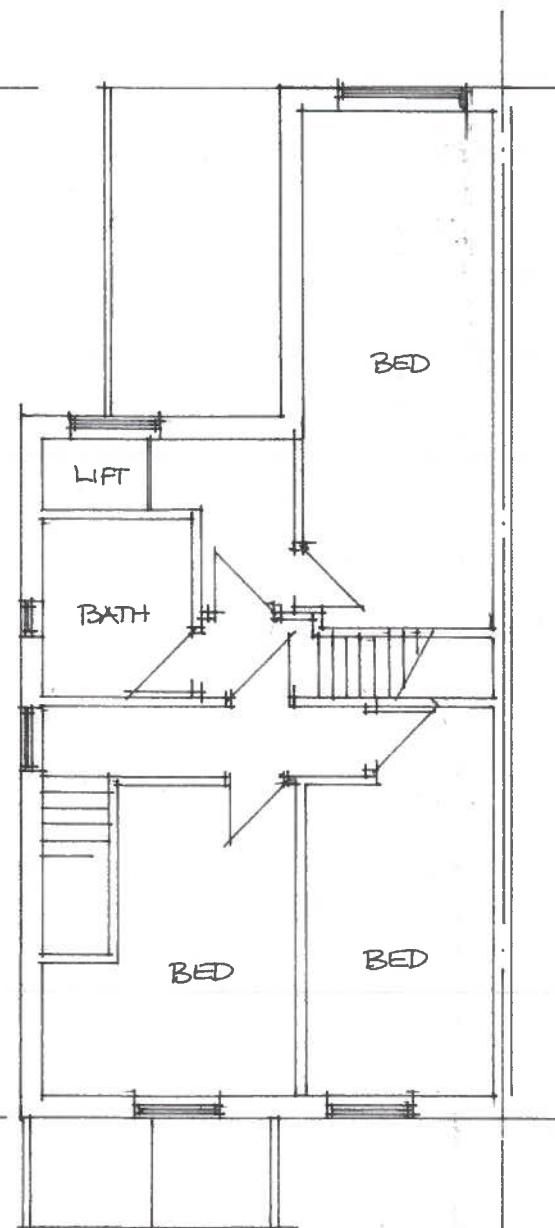


FIRST 1:100

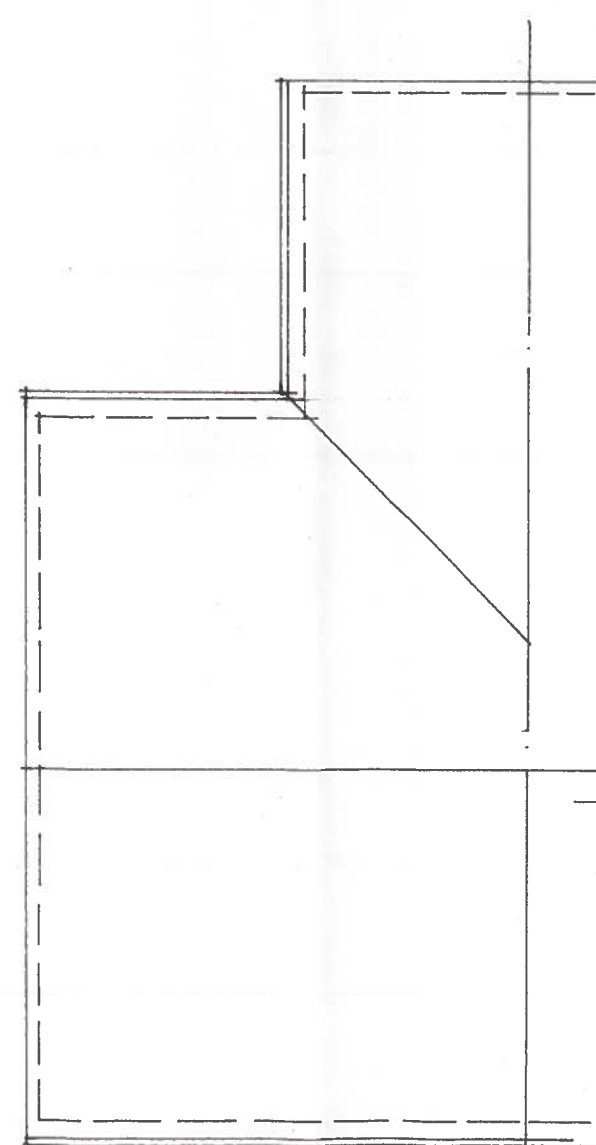

ROOF 1:100

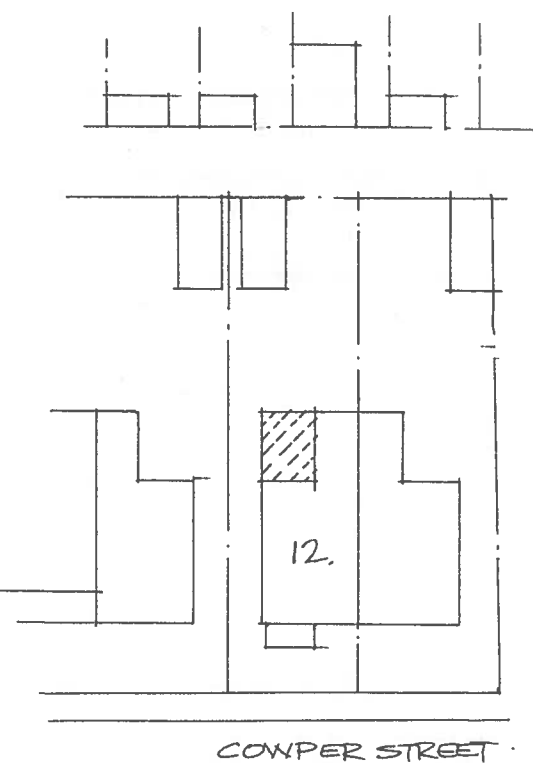

BLOCK PLAN 1:500

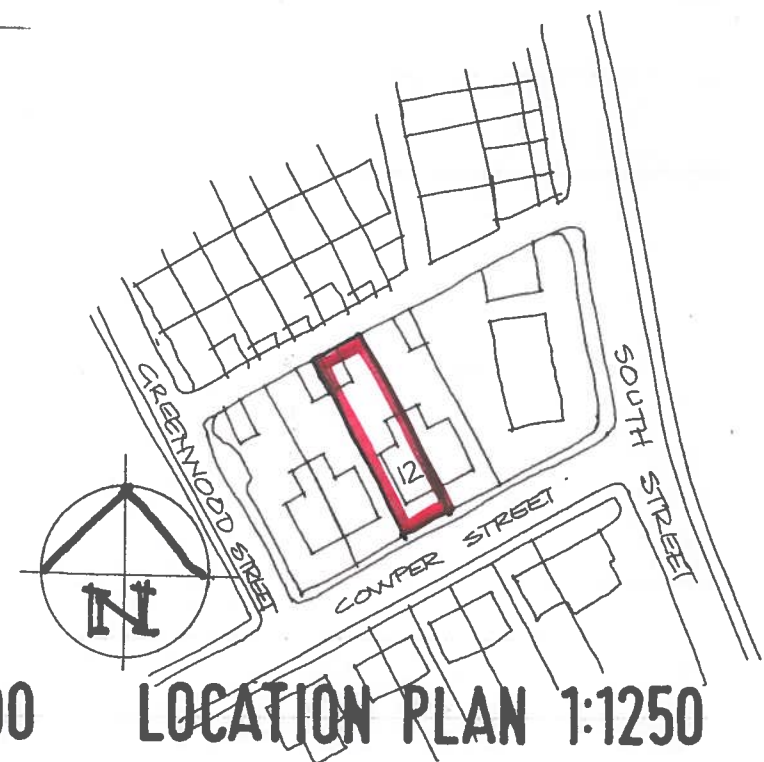

LOCATION PLAN 1:1250

TWO STOREY REAR EXTENSION TO
12 COWPER STREET SAVILE TOWN
EX DETAILS
CSD/01