



IF IN ANY DOUBT PLEASE ASK THE ARCHITECT FOR CLARIFICATION.
 DO NOT SCALE FROM DRAWING. ALL DIMENSIONS TO BE CHECKED ON SITE.
 THE COPYRIGHT FOR THESE DRAWINGS REMAINS THE PROPERTY OF THE ARCHITECT.
 THEY MUST NOT BE REPRODUCED IN ANY WAY WITHOUT THE ARCHITECTS PRIOR
 WRITTEN CONSENT.

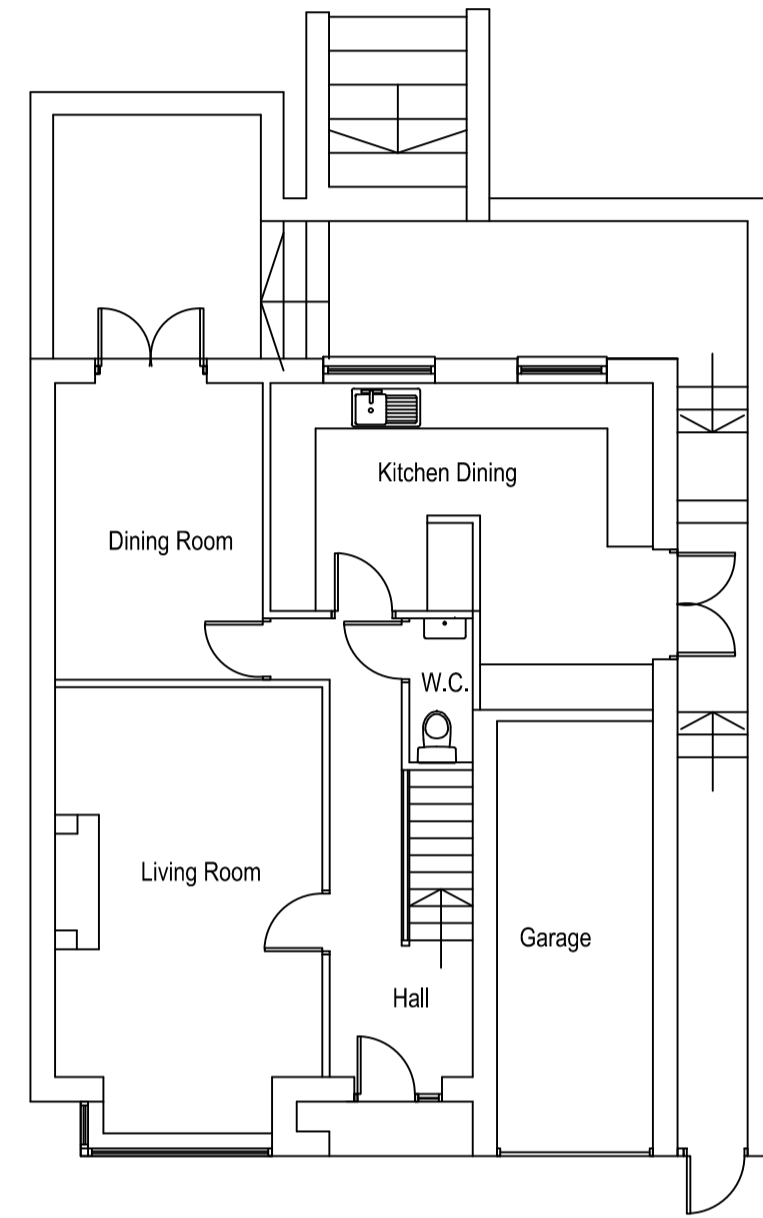

EXISTING GROUND FLOOR PLAN

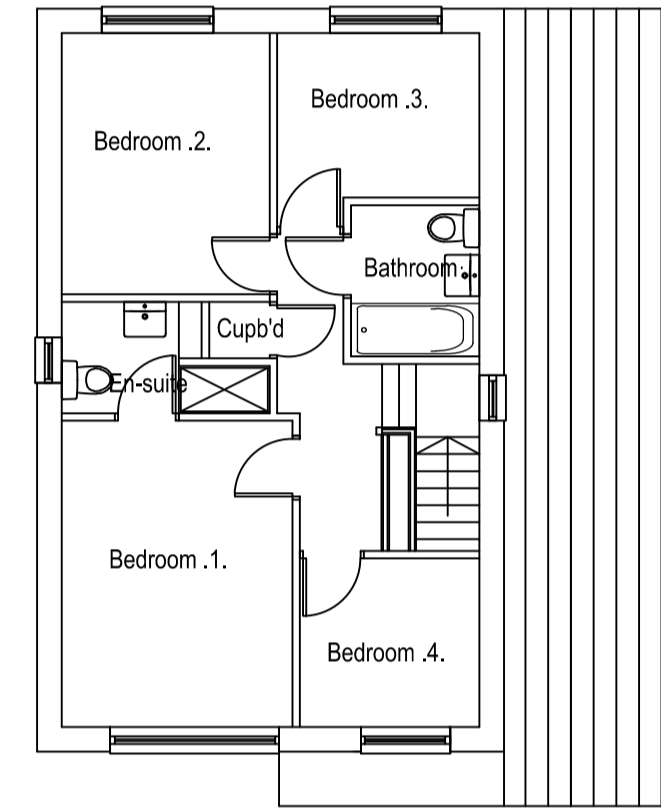


EXISTING FIRST FLOOR PLAN



EXISTING REAR ELEVATION



EXISTING FRONT ELEVATION



**NORTHERN
DESIGN
PARTNERSHIP**
Chartered Architects

THE CHAPEL
MILLMOOR ROAD
MELTHAM
HUDDERSFIELD HD9 5JU
TELEPHONE (01484) 854868
FAX (01484) 854969

CLIENT			
Mr & Mrs M Norcliffe			
PROJECT			
Proposed Extension and Alterations 33 Woodlea Avenue Quarmby			
DRAWING TITLE			
EXISTING PLANS AND ELEVATIONS			
Rev.	Notes	Date	Drawn
-			
SCALE			
	1:50 @ A1	03.18	A.D.
PROJECT No.		DRAWING No.	Rev.
1836		SK1	-