


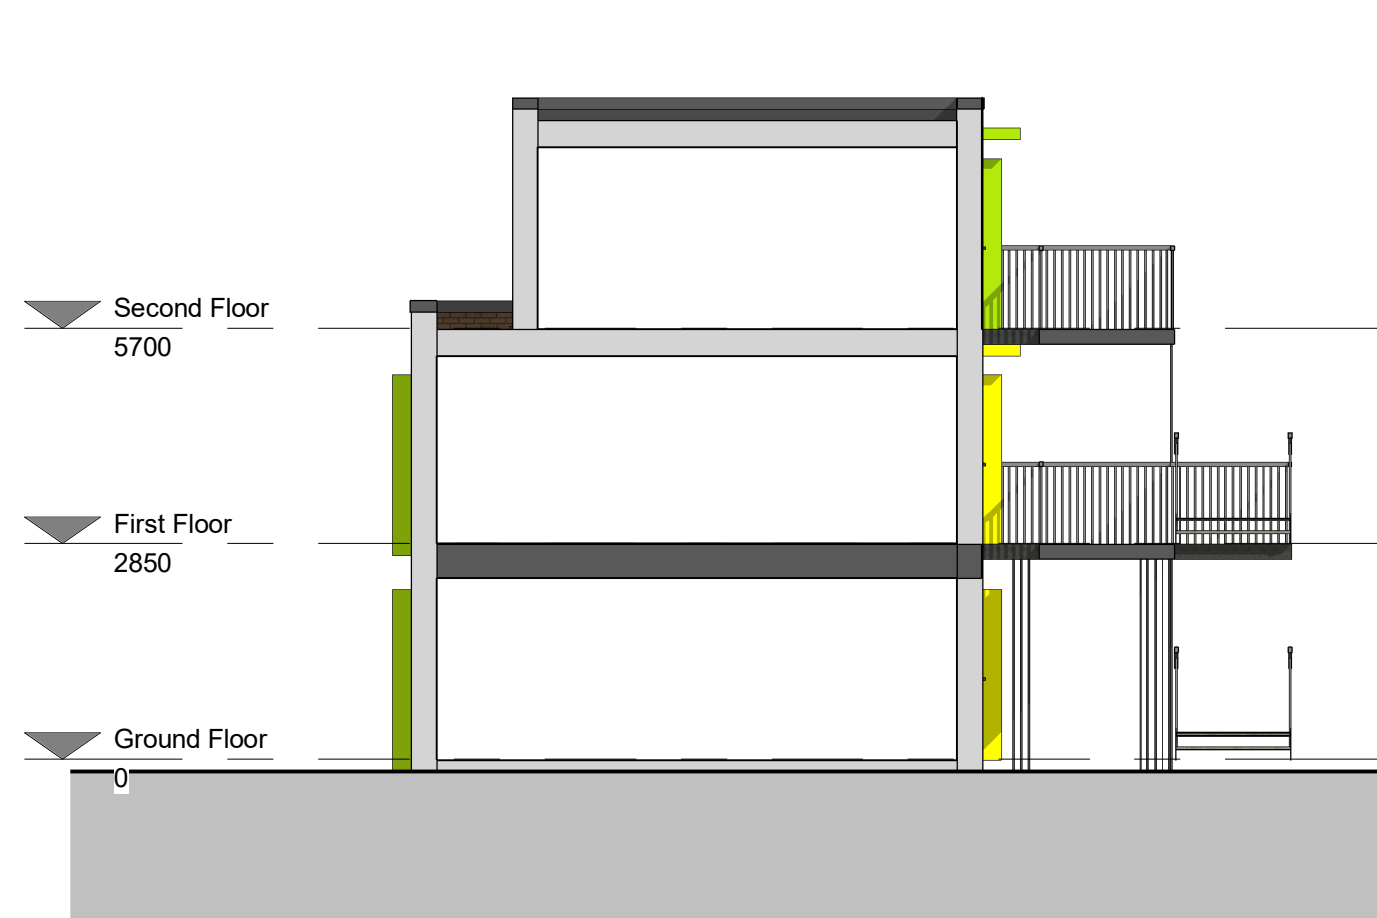

Courtyard Elevation North



Courtyard Elevation South

- ① Facing brickwork
- ② Brickwork recess
- ③ Metal standing seam
- ④ Grey double glazed windows
- ⑤ Pressed metal surround
- ⑥ Pressed metal flashing
- ⑦ Grey door
- ⑧ Deck access with timber balustrades

Materials

C:\Users\Tom Ward\Downloads\Phase 2 --- 10No flats\CP01 Building Model 01.rvt				
Do not scale from this drawing, figured dimensions are to be worked in all cases with any discrepancies reported prior to commencement of any work.				
Northpoint:				
Rev	Date	Amendments	By	Chkd

Hepar
 Studio
 Architecture
www.hepard.co.uk

6 Suffield Road
 Gildersome
 Leeds
 LS27 7WA

T: 07969350329
 T: 07977108980
 E: hepard@hepard.co.uk
 W: www.hepard.co.uk

Project:				
Proposed Commercial, 125 Wellington Street, Batley				
Client:				
Mr Amin				
Dwg Title:				
Proposed Elevations Sheet 4				
Date:	Scale:	Size:	Drawn:	Checked:
Mar '17	1 : 100		GH	TW
Project No:	Dwg No:	Rev:	Status:	
CP01	403		Planning	