




North Elevation




West Elevation




South Elevation

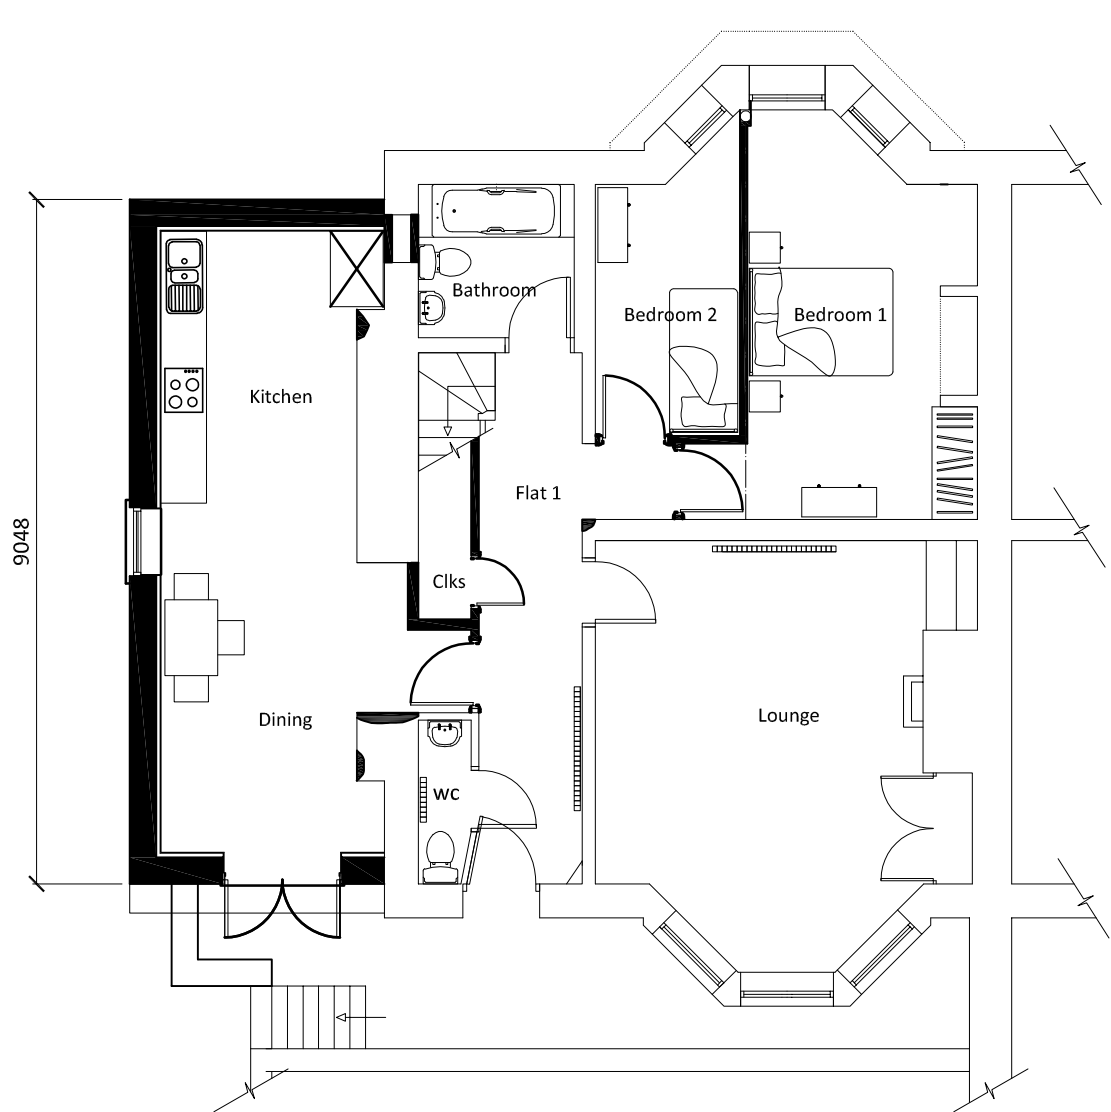

Ground Floor

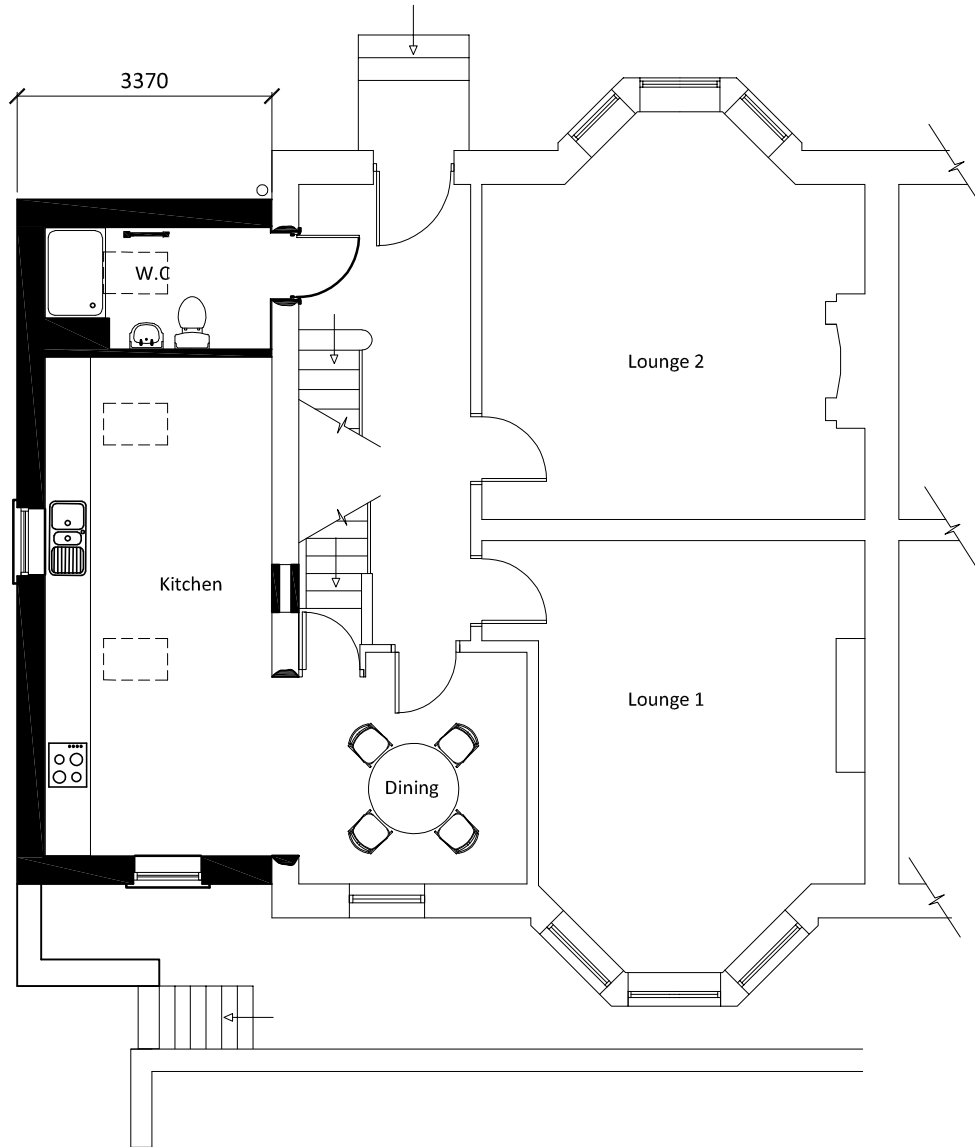

First Floor

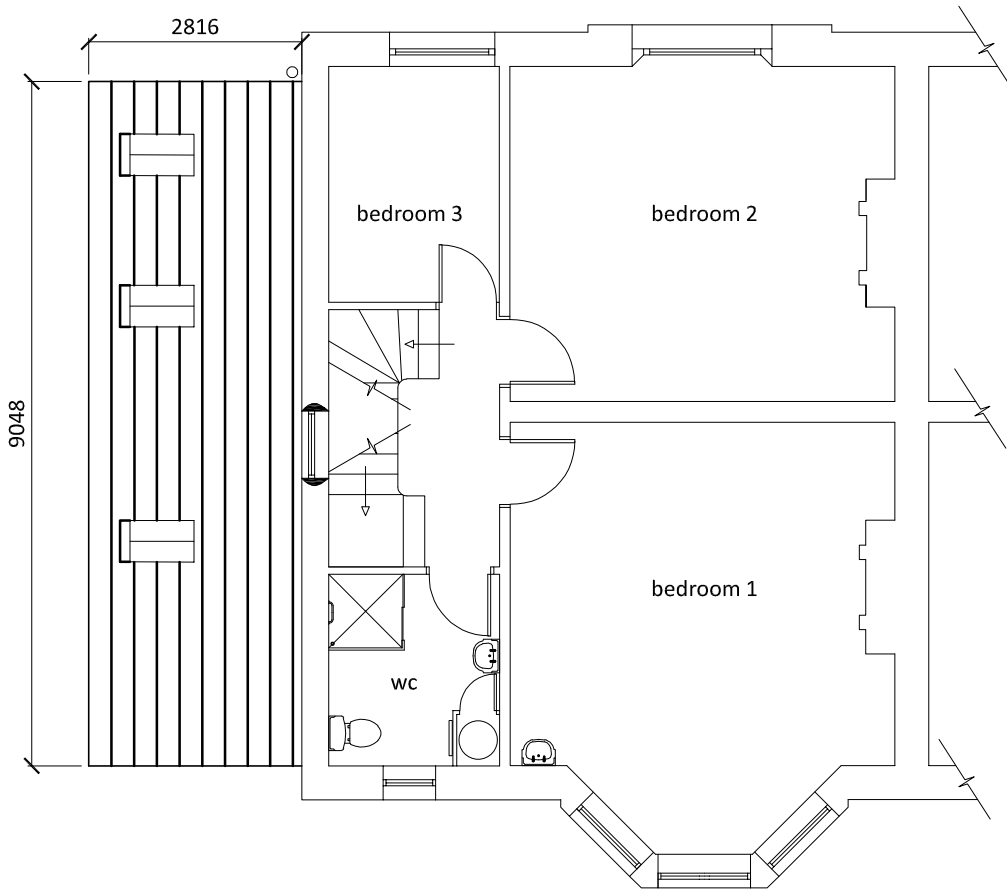

P1	Revised extension width	MWJ	MW	05 / 18
Rev	Description	Drawn	Checked	Date

Document Status : **S2** Purpose of Issue: **FOR INFORMATION**



Firth Buildings, 99 - 103 Leeds Rd, Dewsbury, WF12 7BU t: 01924 464342
e: info@martinwalsh.co.uk w: www.martinwalsh.co.uk

Project
Proposed Side Extension and Change of Use of Basement
To Two Bed Flat at Oxford Road, Dewsbury WF13 4LN

Title
Proposed Plans and Elevations

Client
Islam Khan

MWA Project Ref	Scale	Original Paper Size	Paper Orientation	Drawn	Checked
5545	1:100	@A2	Landscape	MW(J)	MW

File Identifier	Originator	Volume	Level	Type	Role	Number	Revision
Project							

IKOR - MWA - 01 - ZZ - DR - A - 0004 P1

Copyright © 2017 Martin Walsh Architectural. All Rights Reserved.
Martin Walsh Architectural is the trading name of Martin Walsh Architectural Limited. Registered in England Number 4496049