



Floorplan / Layout

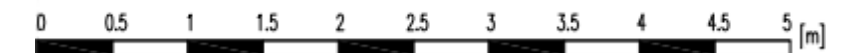

Date: 13-06-2018

Reference:

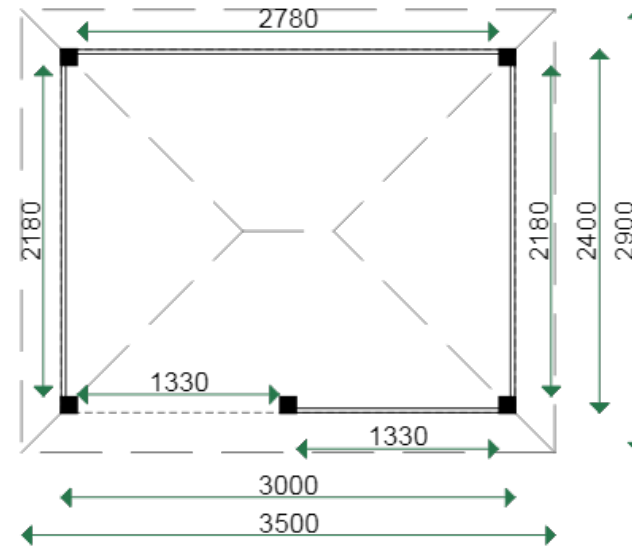

Roof overhang: 250 mm	Ridge height: ±3023 mm
Roof slope: 30°	

Wall thickness: 28 mm	Wall height: ± 2200 mm
Format: A3 Scale: 1 to 50	