



Door & window technical dimensions

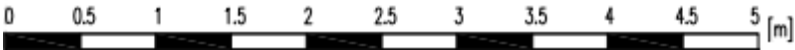

Date: 13-06-2018
Reference:

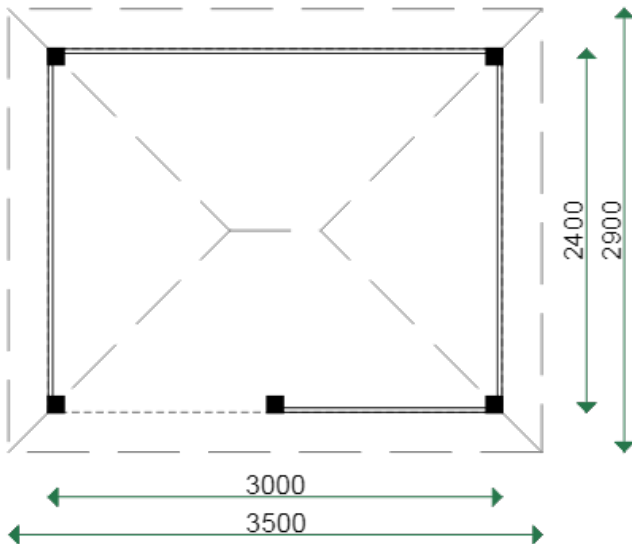

Roof overhang: 250 mm	Ridge height: ±3023 mm
Roof slope: 30°	

Wall thickness: 28 mm	Wall height: ±2200 mm
Format: A3 Scale: 1 to50	