
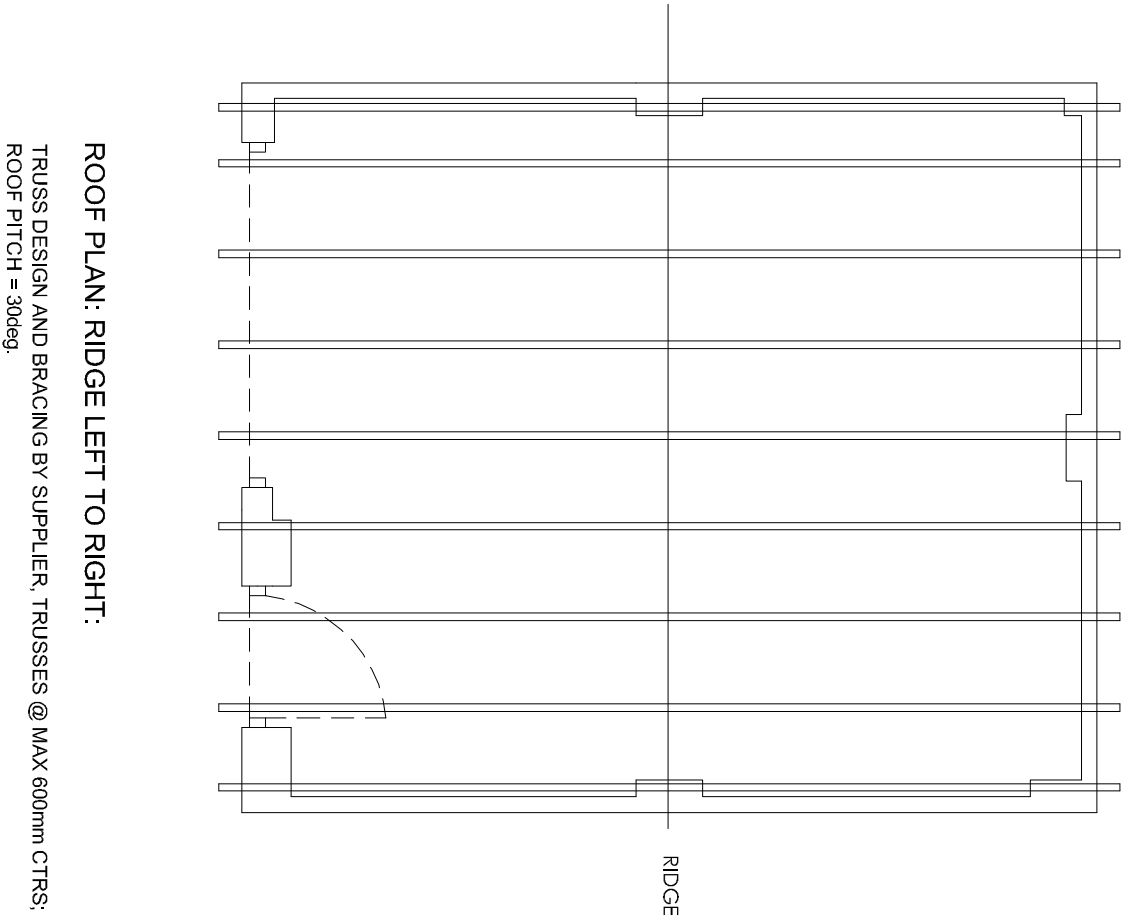
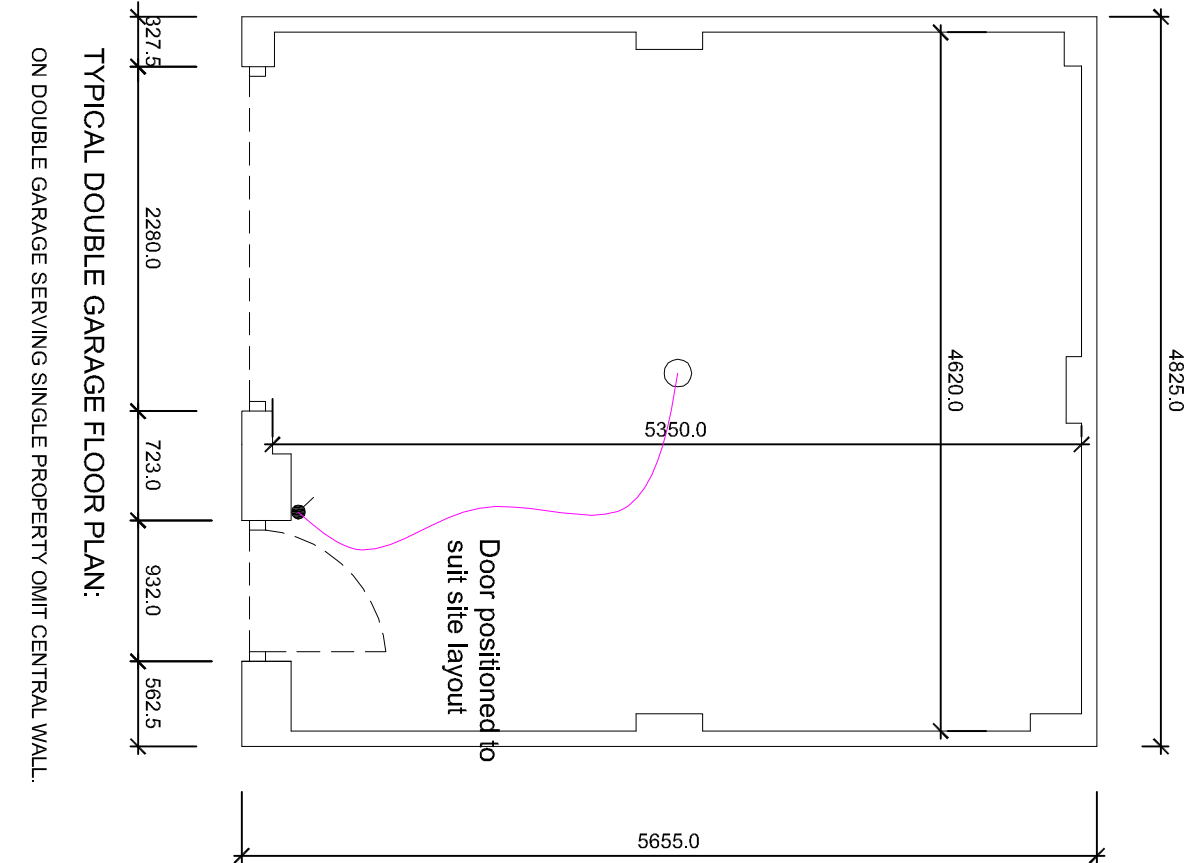
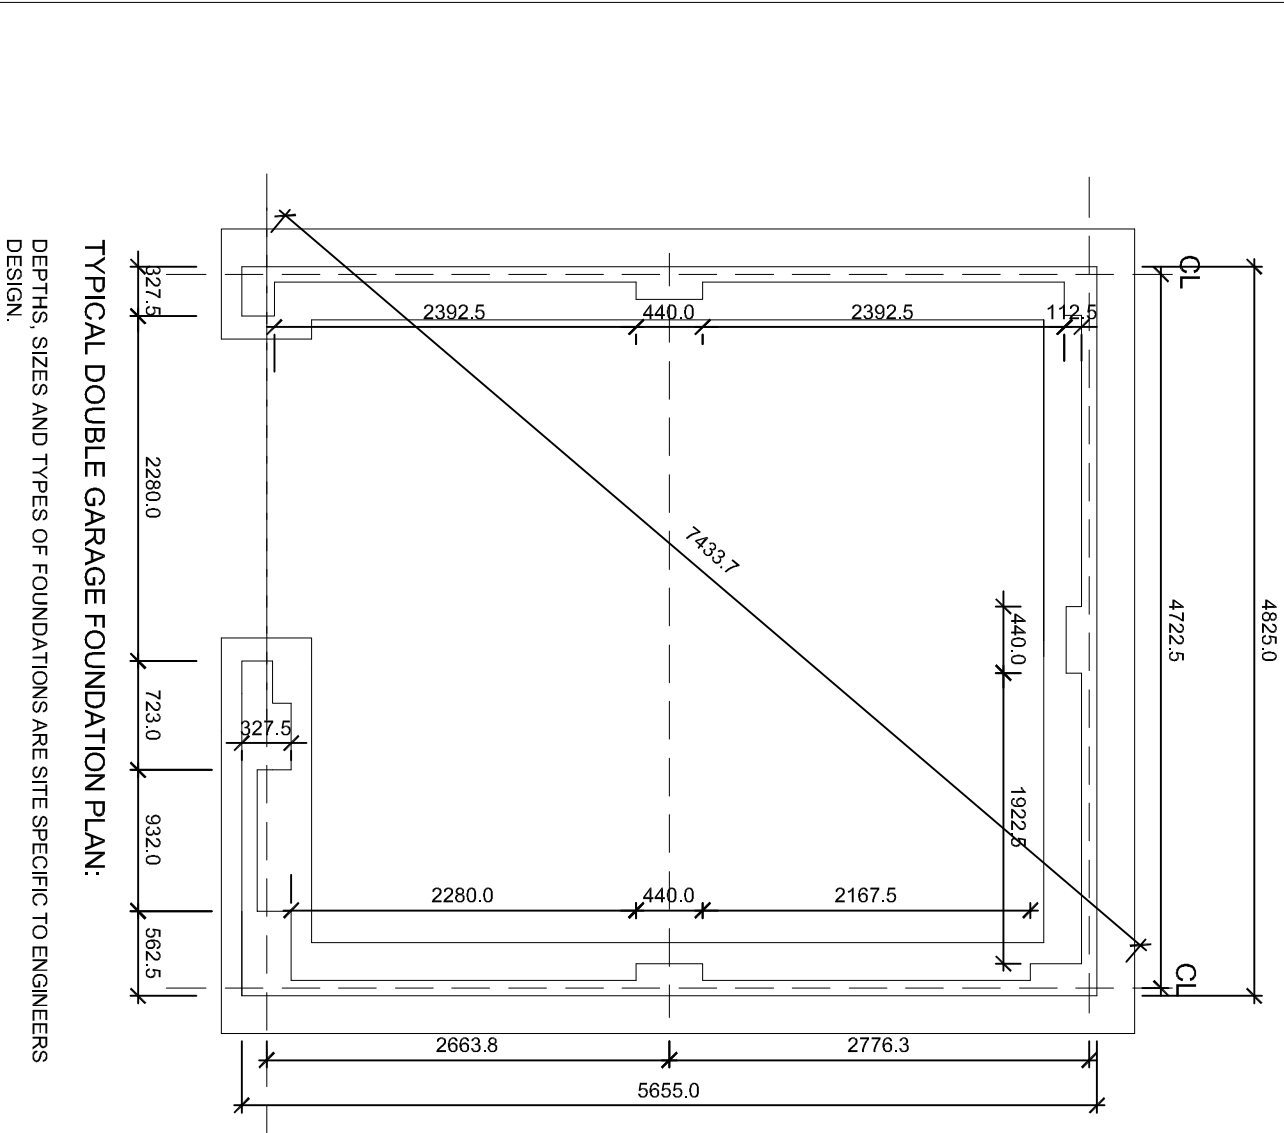


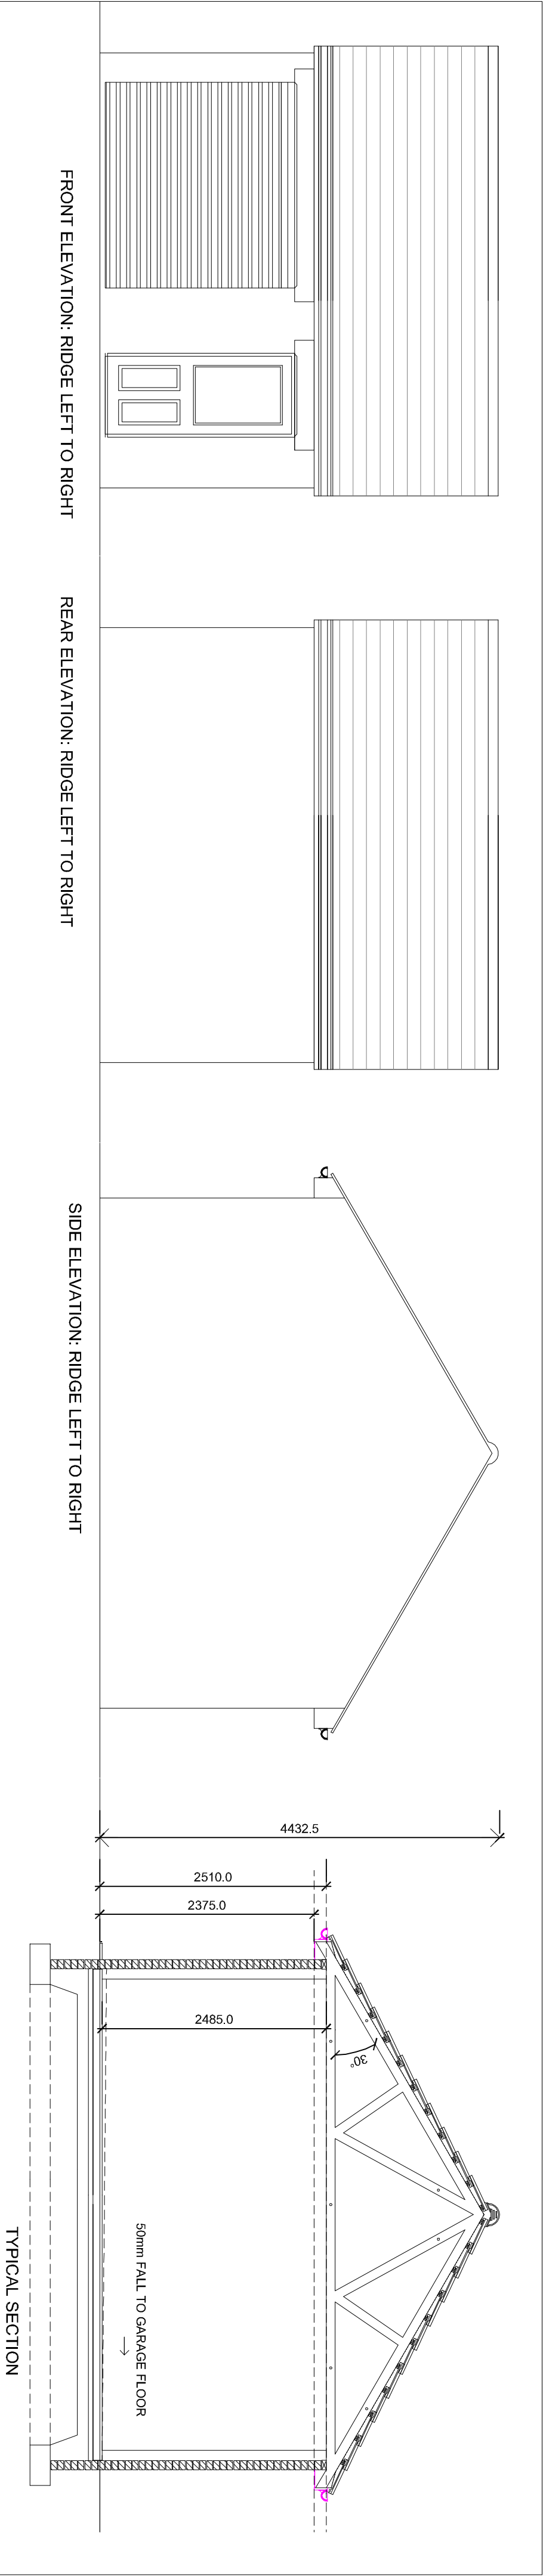

REVISIONS	DATE	BY
DRAWN	CHECKED	DATE
BLT		

DRG. No.	2004/A/GAR/019	REV	
SCALE	1/50	ORIGINAL DRAWING SHEET SIZE	A2

TITLE

SINGLE STORAGE GARAGE
CONSTRUCTION DETAILS

Charles Church

WRITTEN DIMENSIONS TO BE TAKEN IN PREFERENCE TO SCALE.
ALL DIMENSIONS TO BE CHECKED ON SITE AND ANY DISCREPANCIES REPORTED IMMEDIATELY.