




Front Elevation

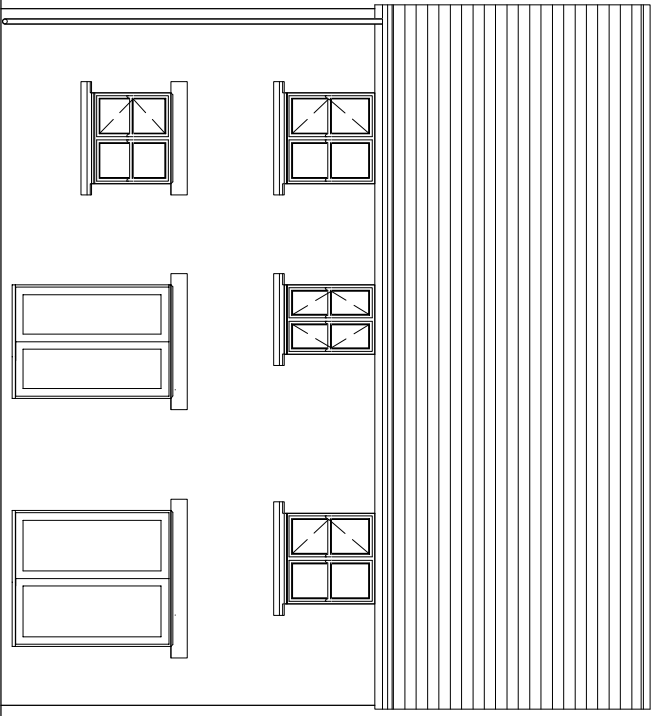


Rear Elevation

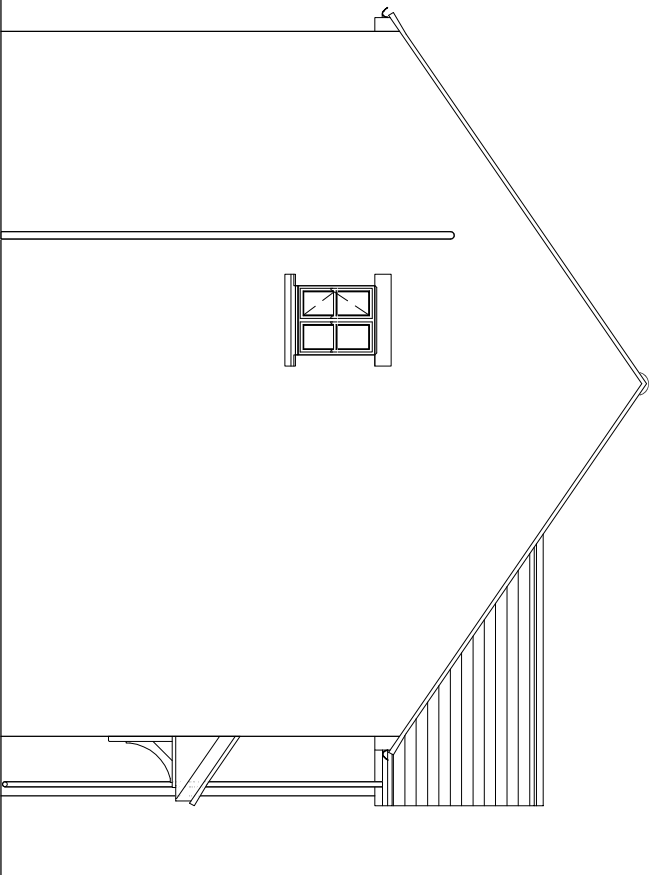


Side Elevation

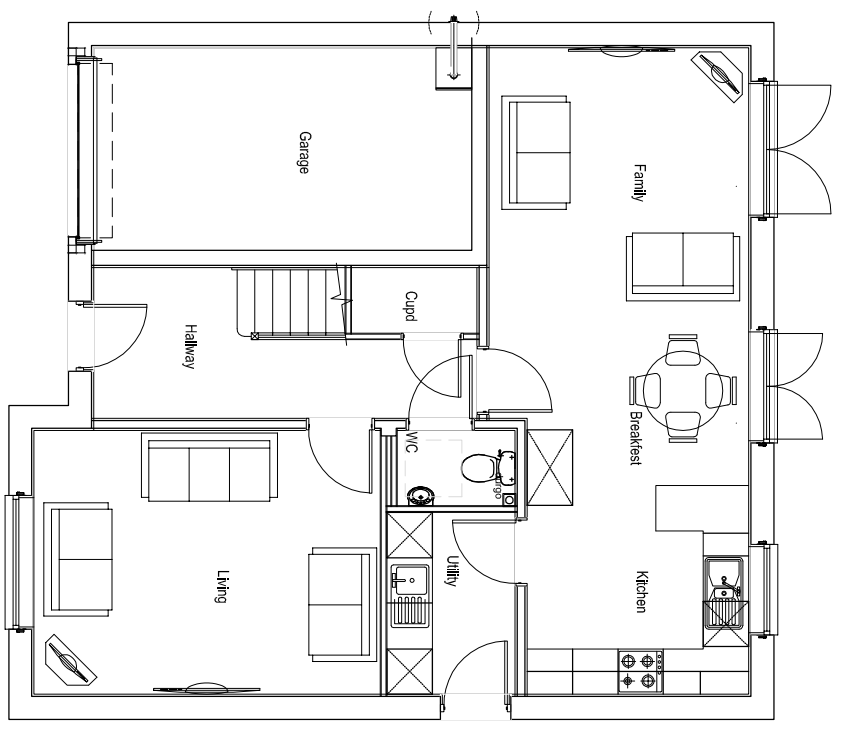


Ground Floor Plan

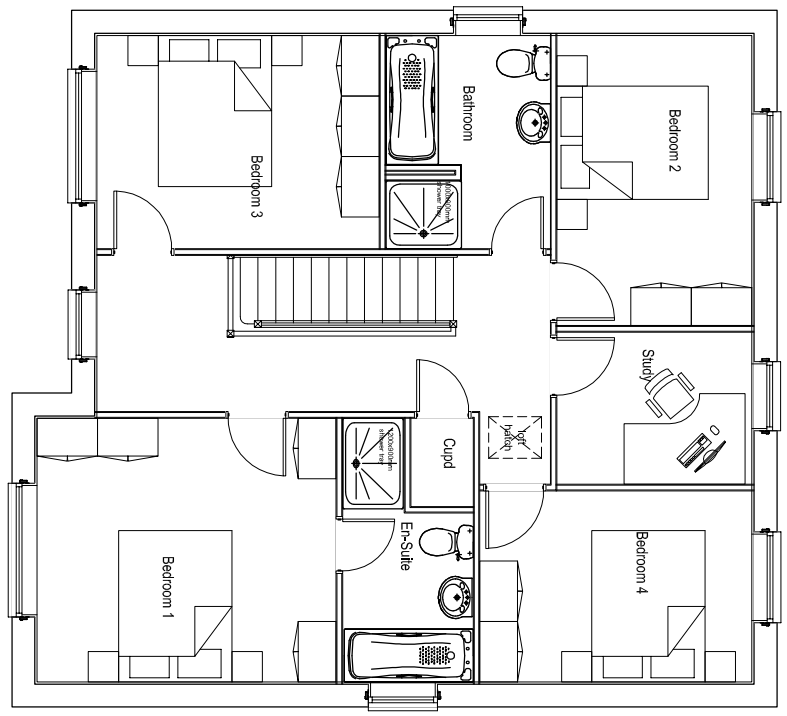

First Floor Plan

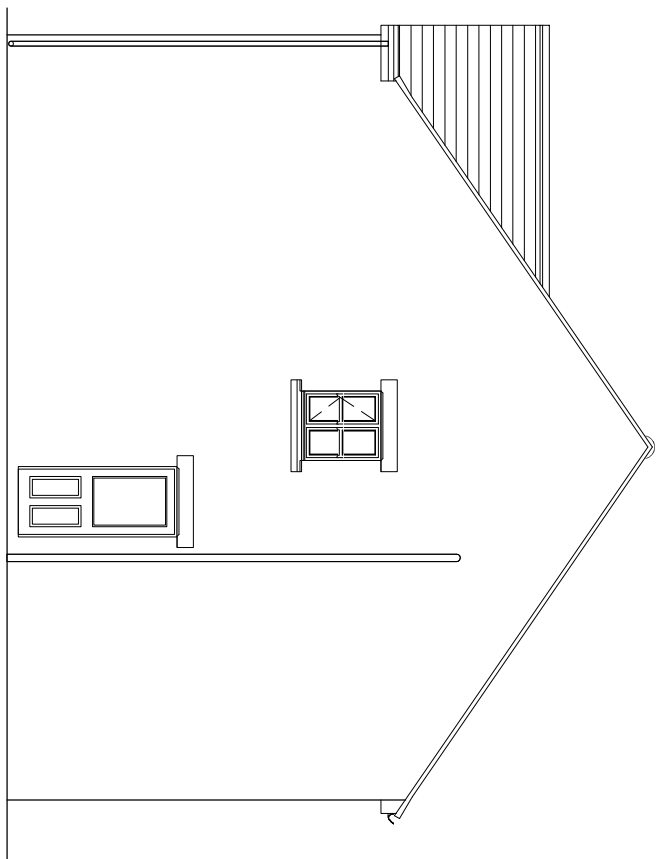

Side Elevation

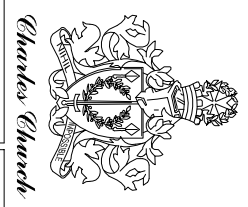

Charles Church

1513sqft	
Harley	03.12.14
HY-WD10	100@A3
Plans & Elevations (Planning)	
Barnsley Road,	
Flockton	