


BLOCK/SITE PLAN
 AREA 36m x 36m
 SCALE 1:200 on A4
 CENTRE COORDINATES: 413398, 415666

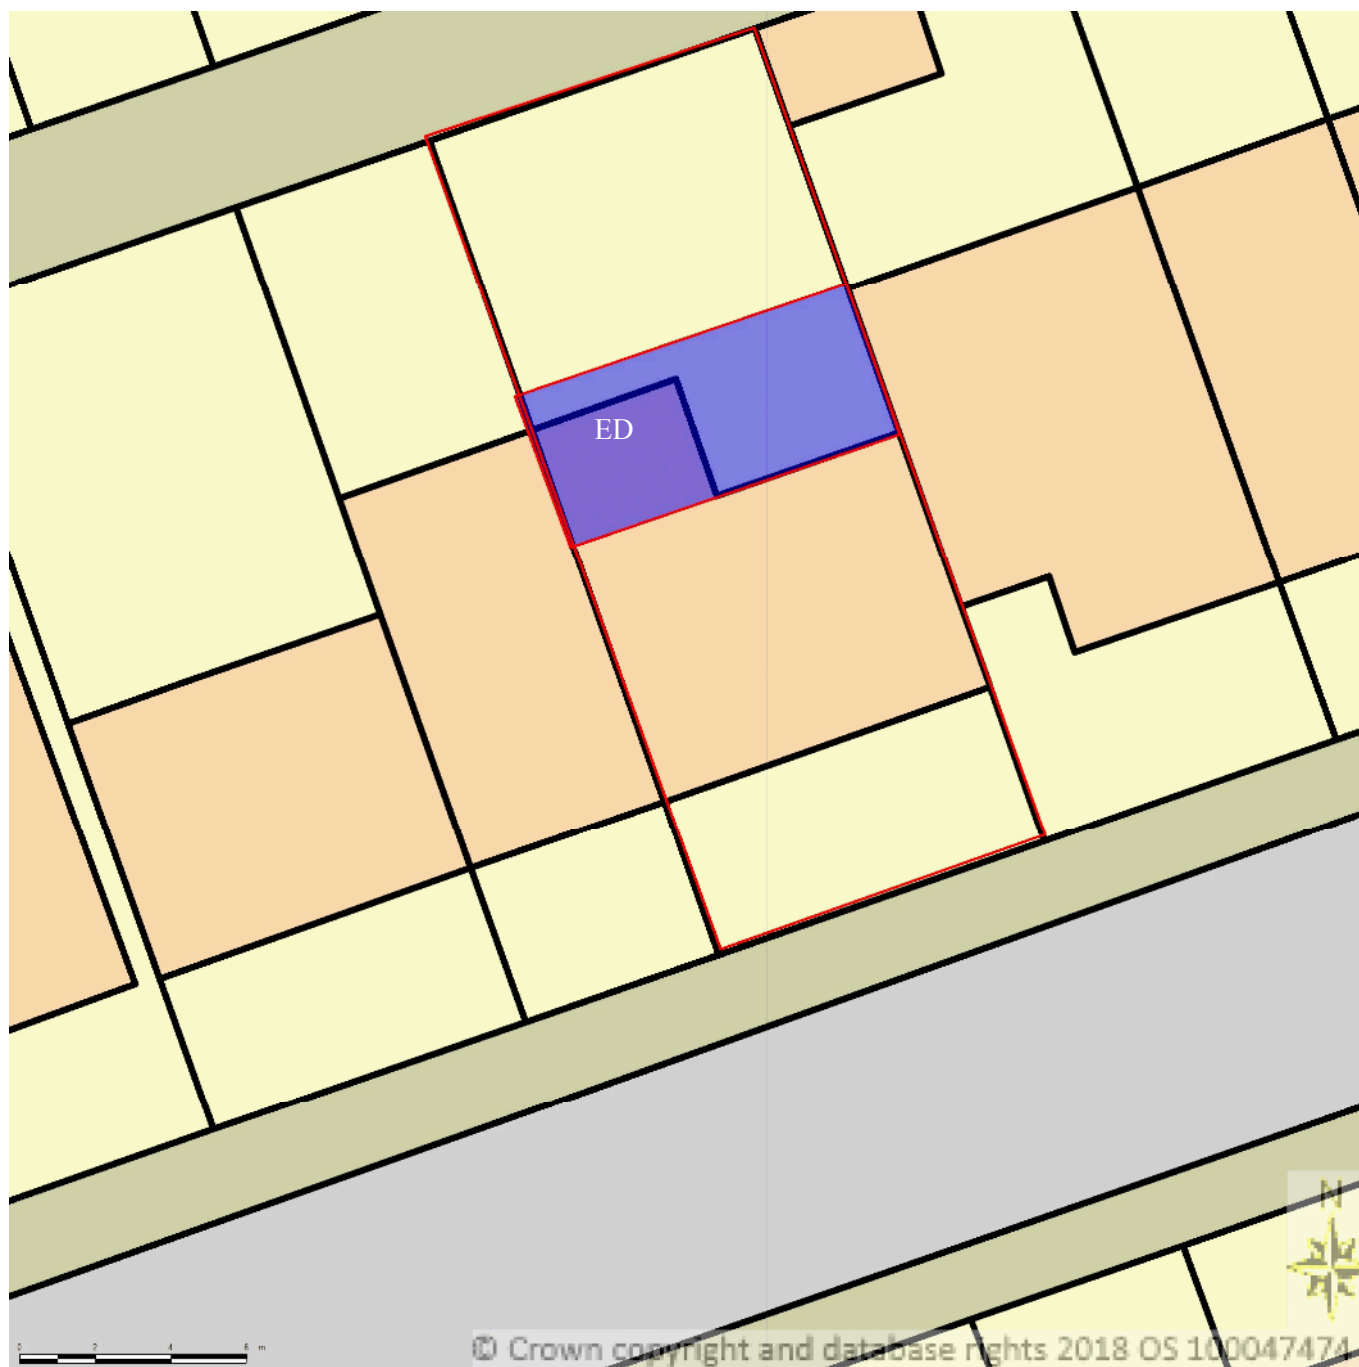

Key

Supplied

License

- Full development in highlighted area
- Existing dwelling (ED) proposed to be included in the development

by Streetwise Maps Ltd
www.streetwise.net
 No: 100047474
 17/07/2018 11:19:56