




Notes

This drawing and the information contained therein is issued in confidence and is the copyright of Met Geo Environmental Ltd. Disclosure of this information to Third Parties and unauthorised copying or replication of this data without approval is forbidden.

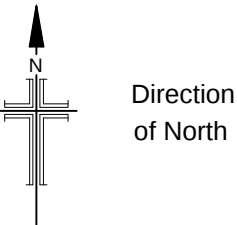

Grid and Datum related to Survey SSL:9905:200:1:2

Grid : OS National Grid (Graphical)

Datum : Related to OSBM
Value 108.31
Situating on wall outside St. Patrick's Church
OSBM 414095.48 416948.34 108.31m

KEY	
CEILING	WINDOWS
2.22 FLOOR TO CEILING HEIGHT	F-C 1.43 FLOOR TO CILL
32.98 CEILING LEVEL	C-H 2.29 CILL TO HEAD
APL 32.98 APEX LEVEL	C-SPR 1.43 CILL TO SPRING
SPL 32.98 SPRING LEVEL	C-APX 2.29 CILL TO APEX
APX 2.98 FLOOR TO APEX	CL 22.84 CILL LEVEL
SPR 2.02 FLOOR TO SPRING	HL 24.76 HEAD LEVEL
SUS SUSPENDED CEILING	
BEAMS	FLOORS
BMH 3.52 FLOOR TO U/S OF BEAM	+ 116.12 FLOOR LEVEL
BML 32.16 LEVEL TO U/S OF BEAM	RECESSES
HAPL 33.26 LEVEL TO APEX OF BEAM HAUNCH	BH 0.86 FLOOR TO RECESS BASE
HSPL 32.95 LEVEL TO SPRING OF BEAM HAUNCH	BL 32.22 RECESS BASE LEVEL
PUR 32.95 LEVEL TO U/S OF PURLIN	TH 3.35 BASE TO TOP OF RECESS
DOORS	TL 35.68 U/S OF RECESS LEVEL
DH 2.67 FLOOR TO U/S OF DOOR FRAME	OTHER
DHL 33.45 U/S OF DOOR FRAME LEVEL	TOW 31.23 TOP OF WALL LEVEL
	AH ACCESS HATCH

-	--/--/----	--	--	--
Rev	Date	Drawn	Description	Check

Southgate House
Pontefract Road
Stourton
Leeds
West Yorkshire
LS10 1SW

T: +44 [0] 1132 008 900
F: +44 [0] 1132 008 901
E: admin@metgeoenvironmental.com
W: www.metgeoenvironmental.com

Client

RHODES ASSET MANAGEMENT LTD

Site

FORMER KIRKLEES COLLEGE
NEW NORTH ROAD HUDDERSFIELD HD1 5JY

Title

SECOND FLOOR
PLAN

Surveyed	PF,KZ	Drawn	PF
Chk.	DB	Date	06/11/2017
Scale	Job No	Sheet Size	Rev
1:100	P17-00727		01
DWG Ref	Year	Number	Originator
P17	00727	MET	INT
Zone	ID	Type	Role
2FP	M2	B	001