



This drawing shows an indicative design only.
Detailed planning permission is not sought for this building

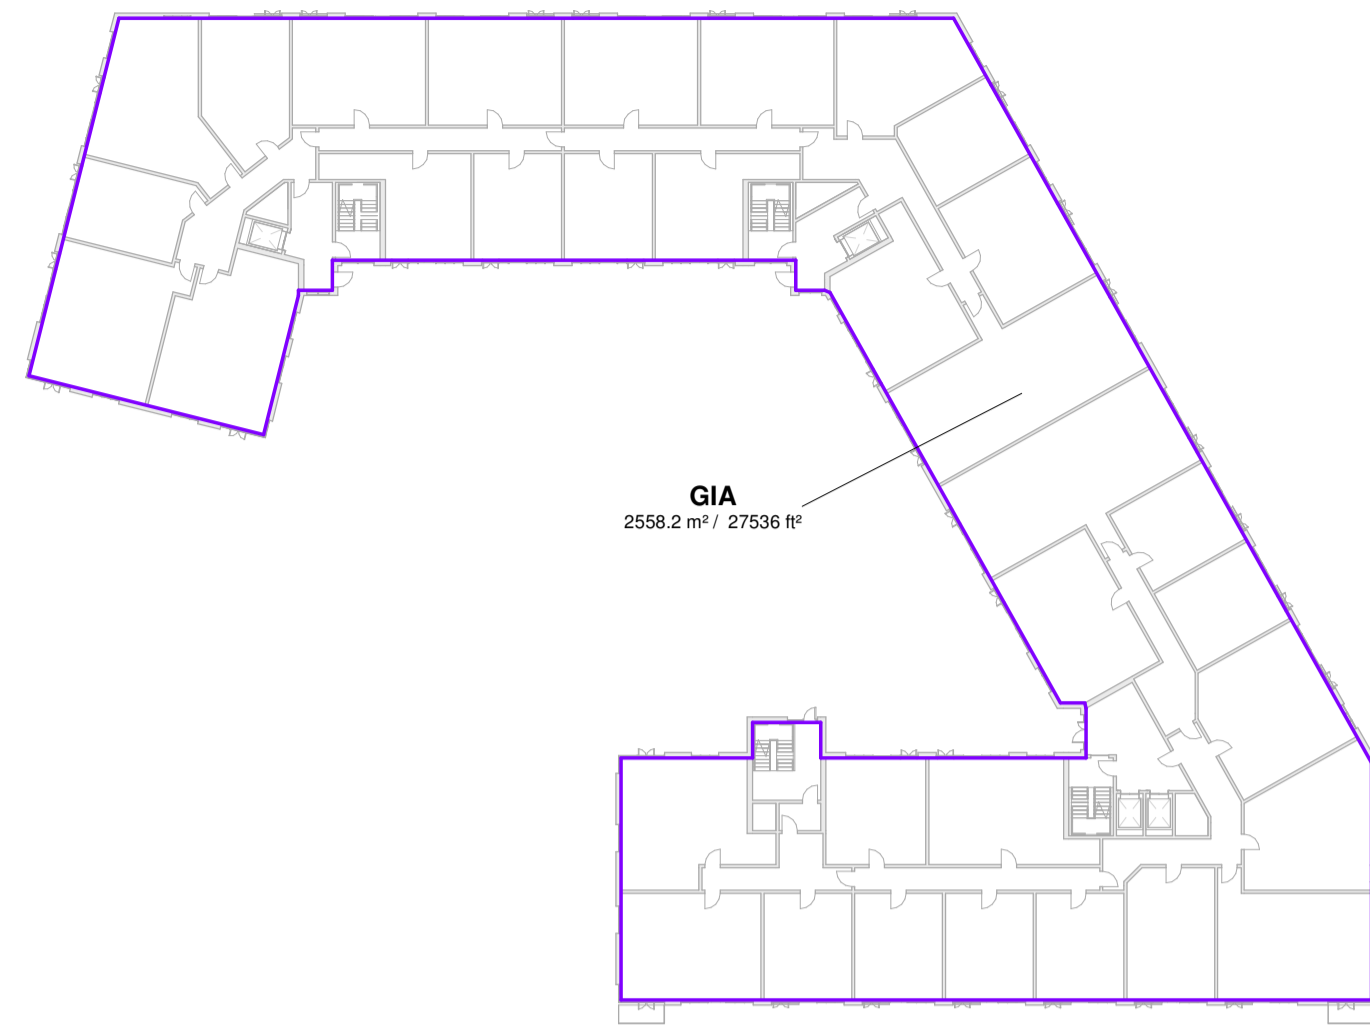

Level 00 GIA Plan
1:500

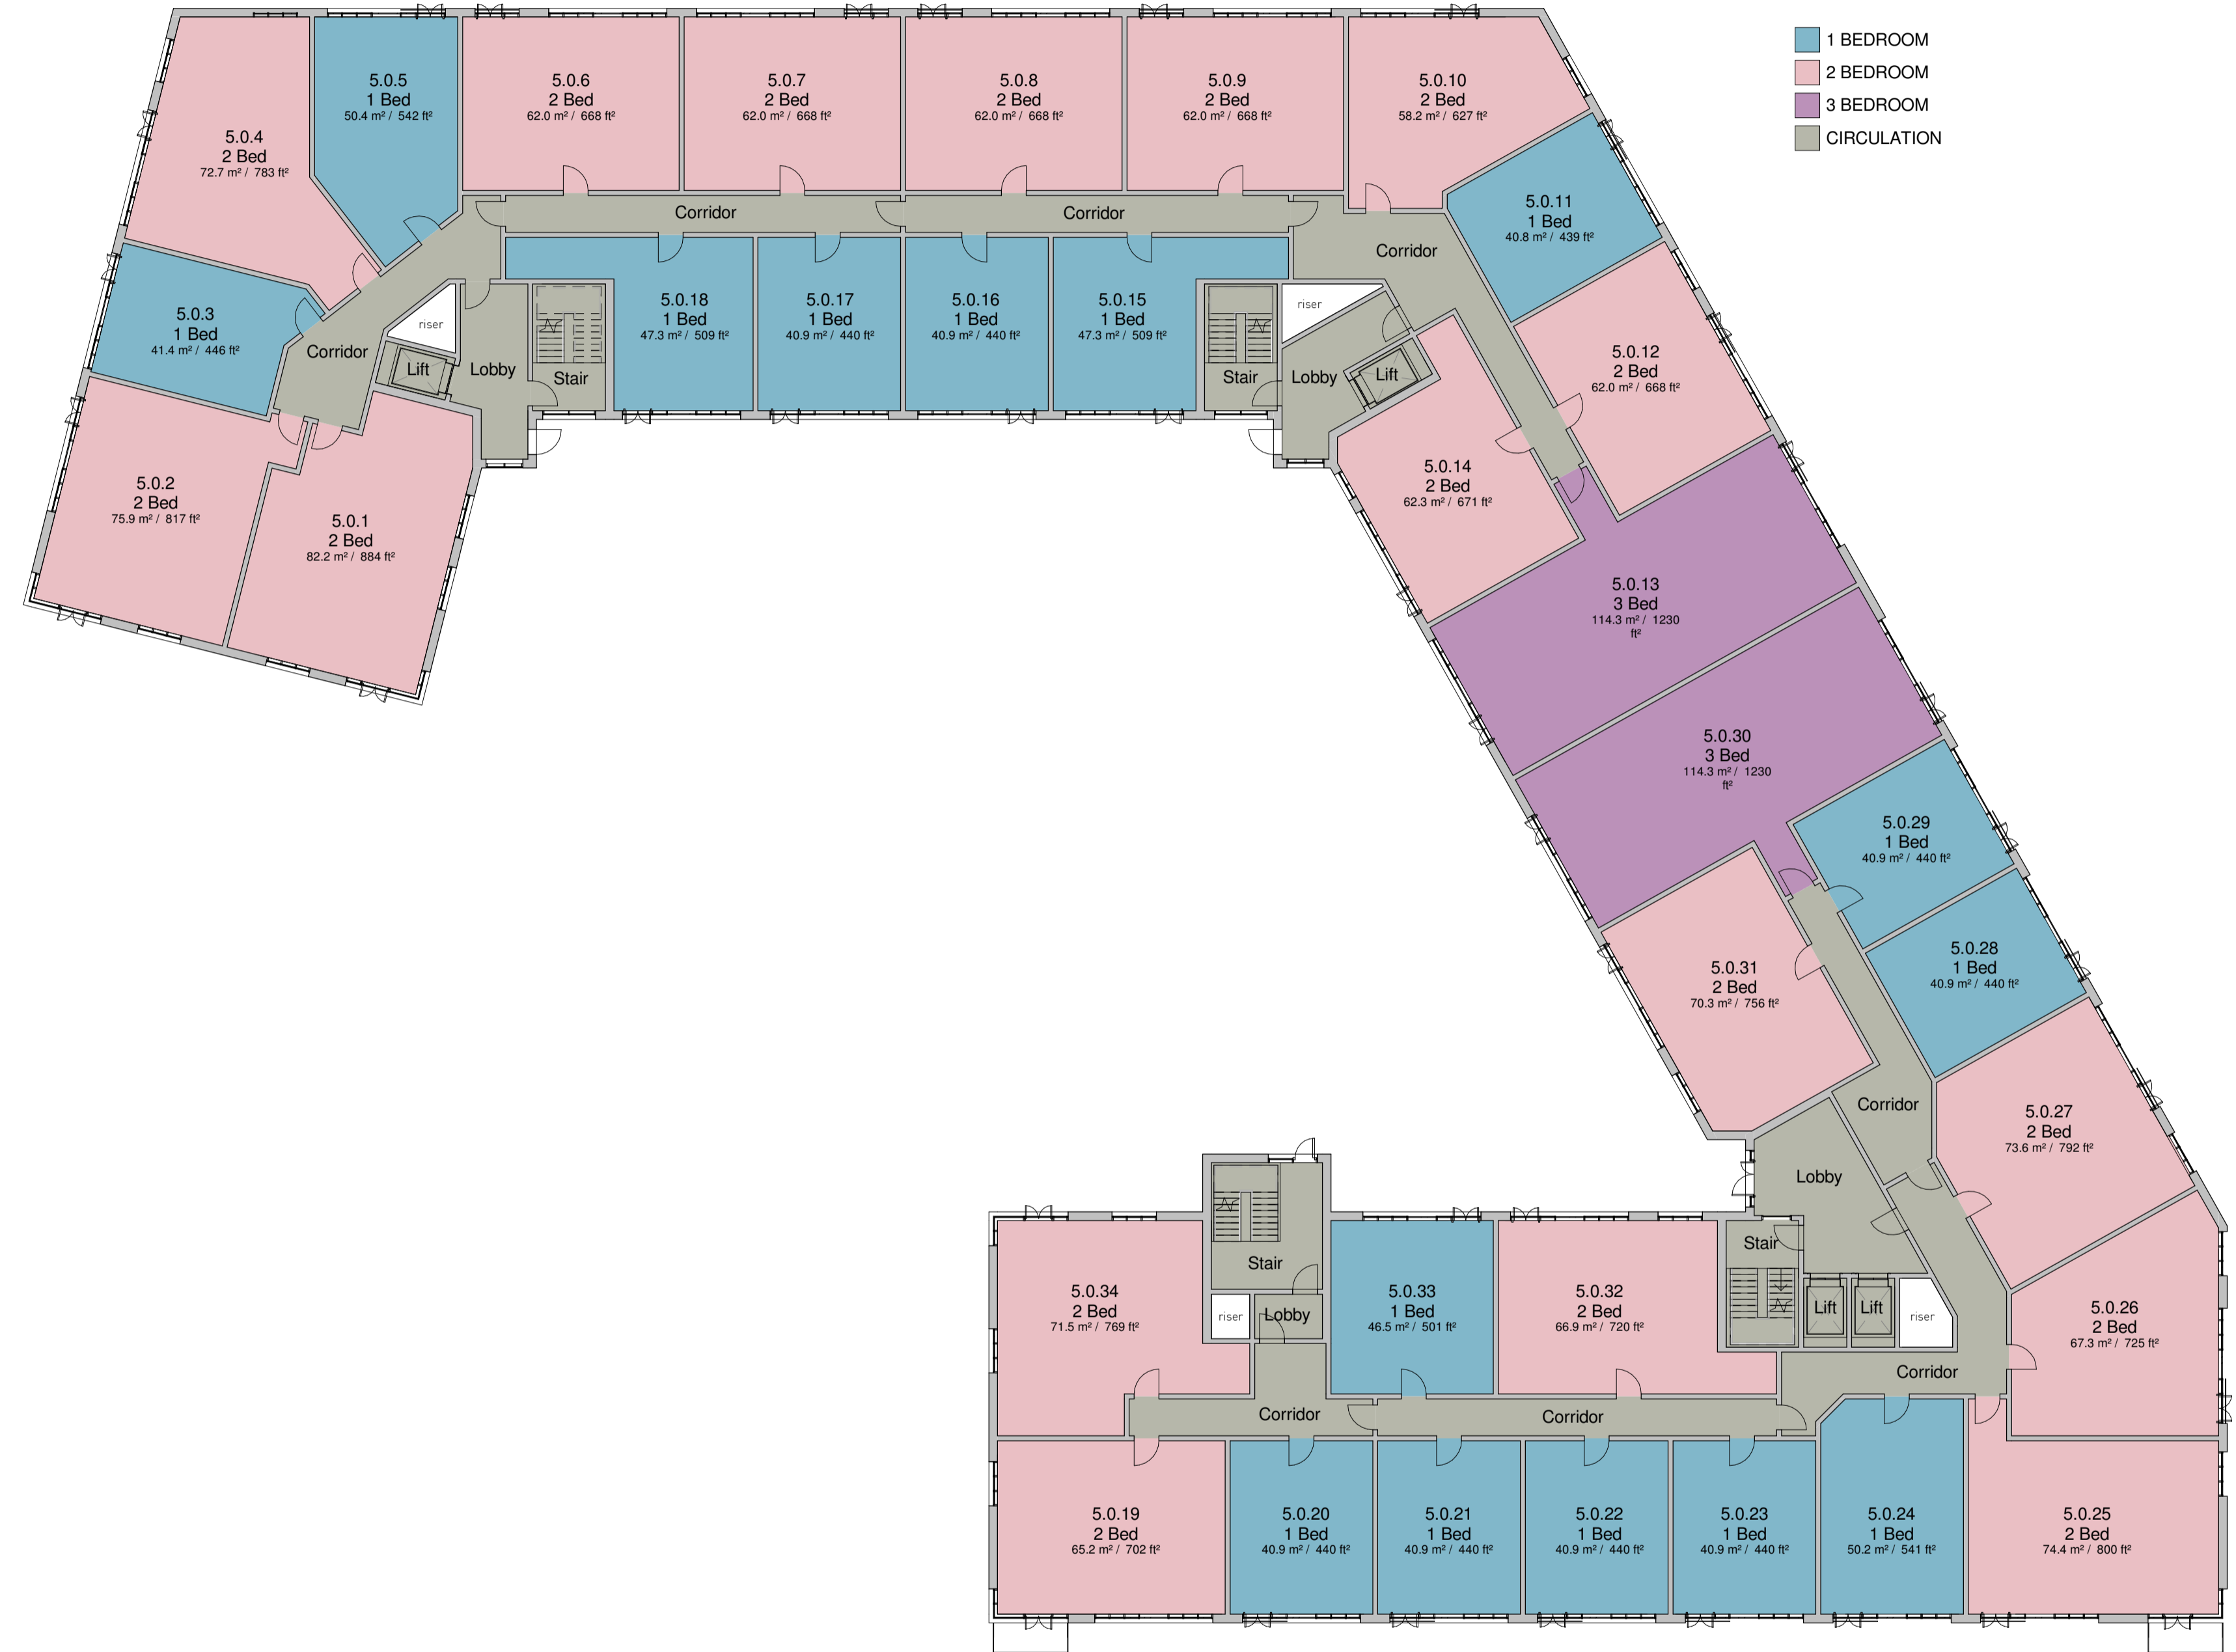

1 BEDROOM
2 BEDROOM
3 BEDROOM
CIRCULATION

Level 00 GA Plan
1:200

| Apartments Schedule Level 0 | | | | |
|-----------------------------|--------|------|------|------------|
| Level | Number | Name | Area | Area(sqft) |

| | | | | |
|------------------------|--------|-------|-----------------------------|-------------------------------|
| Level 0 | | | | |
| Level 0 | 5.0.5 | 1 Bed | 50.4 m ² | 542.2 ft ² |
| Level 0 | 5.0.18 | 1 Bed | 47.3 m ² | 509.3 ft ² |
| Level 0 | 5.0.3 | 1 Bed | 41.4 m ² | 445.7 ft ² |
| Level 0 | 5.0.11 | 1 Bed | 40.8 m ² | 439.4 ft ² |
| Level 0 | 5.0.15 | 1 Bed | 47.3 m ² | 509.0 ft ² |
| Level 0 | 5.0.16 | 1 Bed | 40.9 m ² | 440.1 ft ² |
| Level 0 | 5.0.17 | 1 Bed | 40.9 m ² | 440.1 ft ² |
| Level 0 | 5.0.29 | 1 Bed | 40.9 m ² | 440.1 ft ² |
| Level 0 | 5.0.28 | 1 Bed | 40.9 m ² | 440.1 ft ² |
| Level 0 | 5.0.24 | 1 Bed | 50.2 m ² | 540.9 ft ² |
| Level 0 | 5.0.23 | 1 Bed | 40.9 m ² | 440.1 ft ² |
| Level 0 | 5.0.22 | 1 Bed | 40.9 m ² | 440.1 ft ² |
| Level 0 | 5.0.21 | 1 Bed | 40.9 m ² | 440.1 ft ² |
| Level 0 | 5.0.20 | 1 Bed | 40.9 m ² | 440.1 ft ² |
| Level 0 | 5.0.33 | 1 Bed | 46.5 m ² | 500.8 ft ² |
| 1 Bed: 15 | | | 651.1 m² | 7008.4 ft² |
| Level 0 | 5.0.4 | 2 Bed | 72.7 m ² | 782.8 ft ² |
| Level 0 | 5.0.6 | 2 Bed | 62.0 m ² | 667.8 ft ² |
| Level 0 | 5.0.7 | 2 Bed | 62.0 m ² | 667.8 ft ² |
| Level 0 | 5.0.1 | 2 Bed | 82.2 m ² | 884.3 ft ² |
| Level 0 | 5.0.2 | 2 Bed | 75.9 m ² | 816.7 ft ² |
| Level 0 | 5.0.8 | 2 Bed | 62.0 m ² | 667.8 ft ² |
| Level 0 | 5.0.9 | 2 Bed | 62.0 m ² | 667.8 ft ² |
| Level 0 | 5.0.10 | 2 Bed | 58.2 m ² | 626.7 ft ² |
| Level 0 | 5.0.12 | 2 Bed | 62.0 m ² | 667.8 ft ² |
| Level 0 | 5.0.14 | 2 Bed | 62.3 m ² | 671.0 ft ² |
| Level 0 | 5.0.31 | 2 Bed | 70.3 m ² | 756.4 ft ² |
| Level 0 | 5.0.27 | 2 Bed | 73.6 m ² | 792.4 ft ² |
| Level 0 | 5.0.26 | 2 Bed | 67.3 m ² | 724.7 ft ² |
| Level 0 | 5.0.25 | 2 Bed | 74.4 m ² | 800.4 ft ² |
| Level 0 | 5.0.19 | 2 Bed | 65.2 m ² | 701.9 ft ² |
| Level 0 | 5.0.34 | 2 Bed | 71.5 m ² | 769.3 ft ² |
| Level 0 | 5.0.32 | 2 Bed | 66.9 m ² | 720.0 ft ² |
| 2 Bed: 17 | | | 1150.7 m² | 12385.5 ft² |
| Level 0 | 5.0.13 | 3 Bed | 114.3 m ² | 1230.4 ft ² |
| Level 0 | 5.0.30 | 3 Bed | 114.3 m ² | 1230.4 ft ² |
| 3 Bed: 2 | | | 228.6 m² | 2460.9 ft² |
| Level 0: 34 | | | 2030.4 m² | 21854.7 ft² |
| Grand total: 34 | | | 2030.4 m² | 21854.7 ft² |

Notes.

Contractor must verify all dimensions on site before commencing any work or shop drawings. If this drawing exceeds the quantities taken in any way the Architects are to be informed before the work is initiated. Only figured dimensions to be taken from this drawing. Do not scale off this drawing. Drawings based on Ordnance Survey and / or existing record drawings - design and drawing content subject to Site Survey, Structural Survey, Site Investigations, Planning and Statutory Requirements and Approvals. Authorised reproduction from Ordnance Survey Map with permission of the Controller of Her Majesty's Stationery Office. Crown Copyright reserved. Enjoy Design Ltd.

| | | | | | | | | | | |
|------|------|----|------|-----|---------|----------|---|---|---|--|
| Rev. | Des. | By | Date | Ch. | Status: | Approval | The Old Brewery High Court Leeds LS2 7ES Tel: 0113 242 3622 www.enjoy-design.co.uk | Client: Trinity One LLP Project: Former Kirkstalls College Site - Building 5 Title: Level 00 GA Plan Date: 24/07/20 Drawing No: 20-510 | Job No: 16,047 Checked by: RG Revision: | |
| | | | | | | | Scale: As indicated | MP | | |