



This drawing shows an indicative design only.
Detailed planning permission is not sought for this building

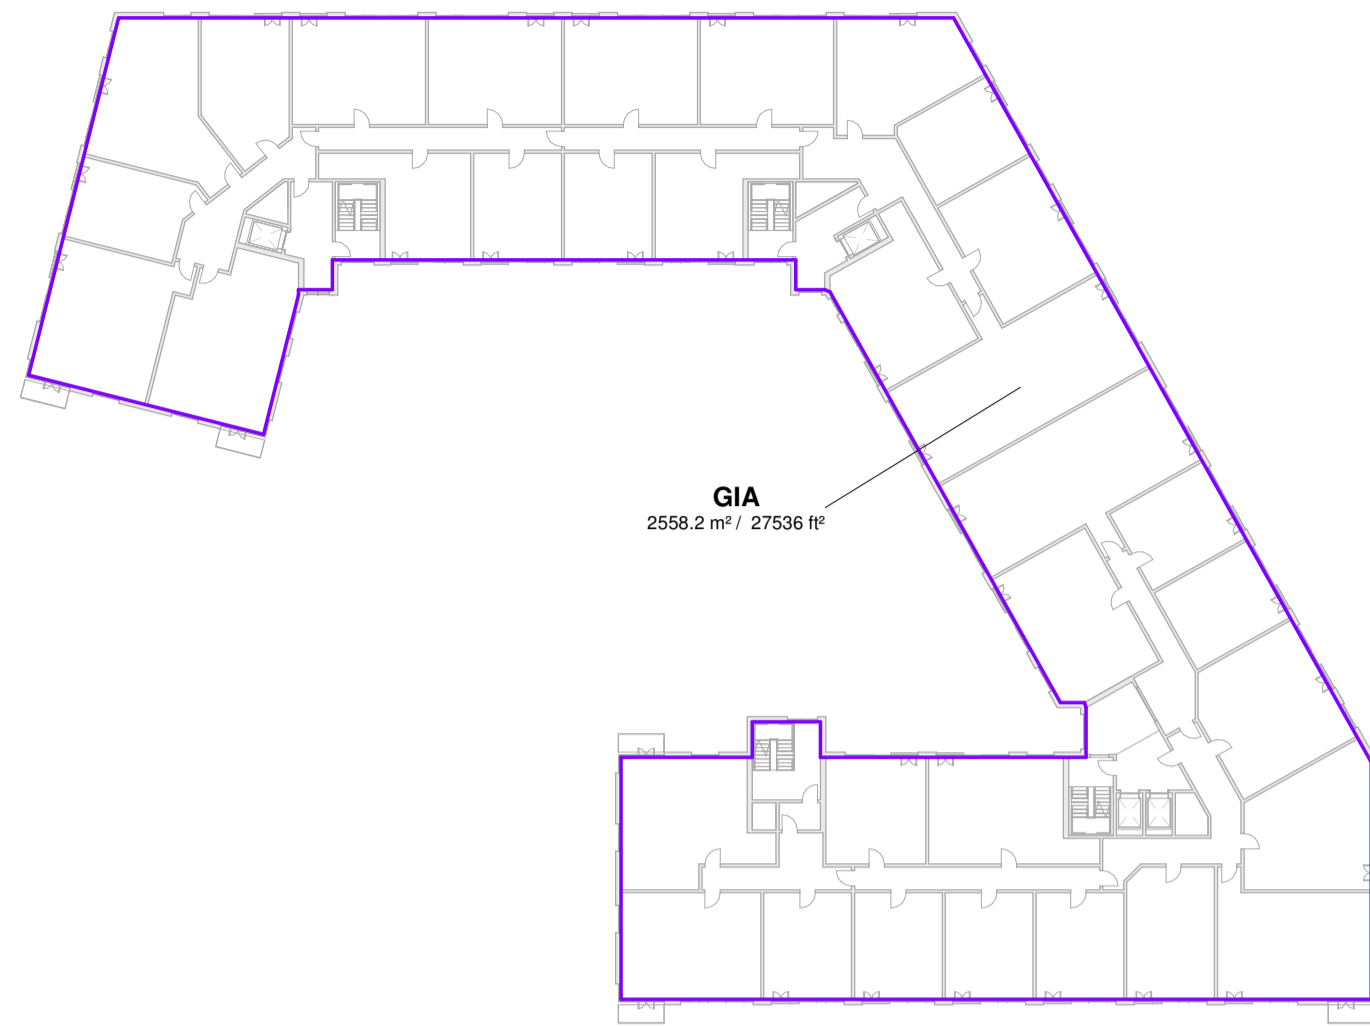

Level 01-03 GIA Plan
1 : 500

Apartments Schedule Level 1				
Level	Number	Name	Area	Area(sqft)

Level 1				
Level 1	5.1.3	1 Bed	41.4 m ²	445.7 ft ²
Level 1	5.1.18	1 Bed	47.3 m ²	509.3 ft ²
Level 1	5.1.17	1 Bed	40.9 m ²	440.1 ft ²
Level 1	5.1.16	1 Bed	40.9 m ²	440.1 ft ²
Level 1	5.1.15	1 Bed	47.3 m ²	509.0 ft ²
Level 1	5.1.29	1 Bed	40.9 m ²	440.1 ft ²
Level 1	5.1.28	1 Bed	40.9 m ²	440.1 ft ²
Level 1	5.1.22	1 Bed	40.9 m ²	440.1 ft ²
Level 1	5.1.21	1 Bed	40.9 m ²	440.1 ft ²
Level 1	5.1.20	1 Bed	40.9 m ²	440.1 ft ²
Level 1	5.1.33	1 Bed	46.5 m ²	500.8 ft ²
Level 1	5.1.24	1 Bed	50.2 m ²	540.9 ft ²
Level 1	5.1.23	1 Bed	40.9 m ²	440.1 ft ²
Level 1	5.1.11	1 Bed	40.8 m ²	439.4 ft ²
Level 1	5.1.5	1 Bed	50.4 m ²	542.2 ft ²
1 Bed: 15			651.1 m²	7008.4 ft²
Level 1	5.1.1	2 Bed	82.2 m ²	884.3 ft ²
Level 1	5.1.2	2 Bed	75.9 m ²	816.7 ft ²
Level 1	5.1.4	2 Bed	72.7 m ²	782.8 ft ²
Level 1	5.1.6	2 Bed	62.0 m ²	667.8 ft ²
Level 1	5.1.7	2 Bed	62.0 m ²	667.8 ft ²
Level 1	5.1.8	2 Bed	62.0 m ²	667.8 ft ²
Level 1	5.1.9	2 Bed	62.0 m ²	667.8 ft ²
Level 1	5.1.10	2 Bed	58.2 m ²	626.7 ft ²
Level 1	5.1.12	2 Bed	62.0 m ²	667.8 ft ²
Level 1	5.1.14	2 Bed	62.3 m ²	671.0 ft ²
Level 1	5.1.27	2 Bed	73.6 m ²	792.4 ft ²
Level 1	5.1.31	2 Bed	70.3 m ²	756.4 ft ²
Level 1	5.1.25	2 Bed	74.4 m ²	800.4 ft ²
Level 1	5.1.19	2 Bed	65.2 m ²	701.9 ft ²
Level 1	5.1.34	2 Bed	71.5 m ²	769.3 ft ²
Level 1	5.1.32	2 Bed	66.9 m ²	720.0 ft ²
Level 1	5.1.26	2 Bed	67.3 m ²	724.7 ft ²
2 Bed: 17			1150.7 m²	12385.5 ft²
Level 1	5.1.13	3 Bed	114.3 m ²	1230.4 ft ²
Level 1	5.1.30	3 Bed	114.3 m ²	1230.4 ft ²
3 Bed: 2			228.6 m²	2460.9 ft²
Level 1: 34			2030.4 m²	21854.7 ft²
Grand total: 34			2030.4 m²	21854.7 ft²

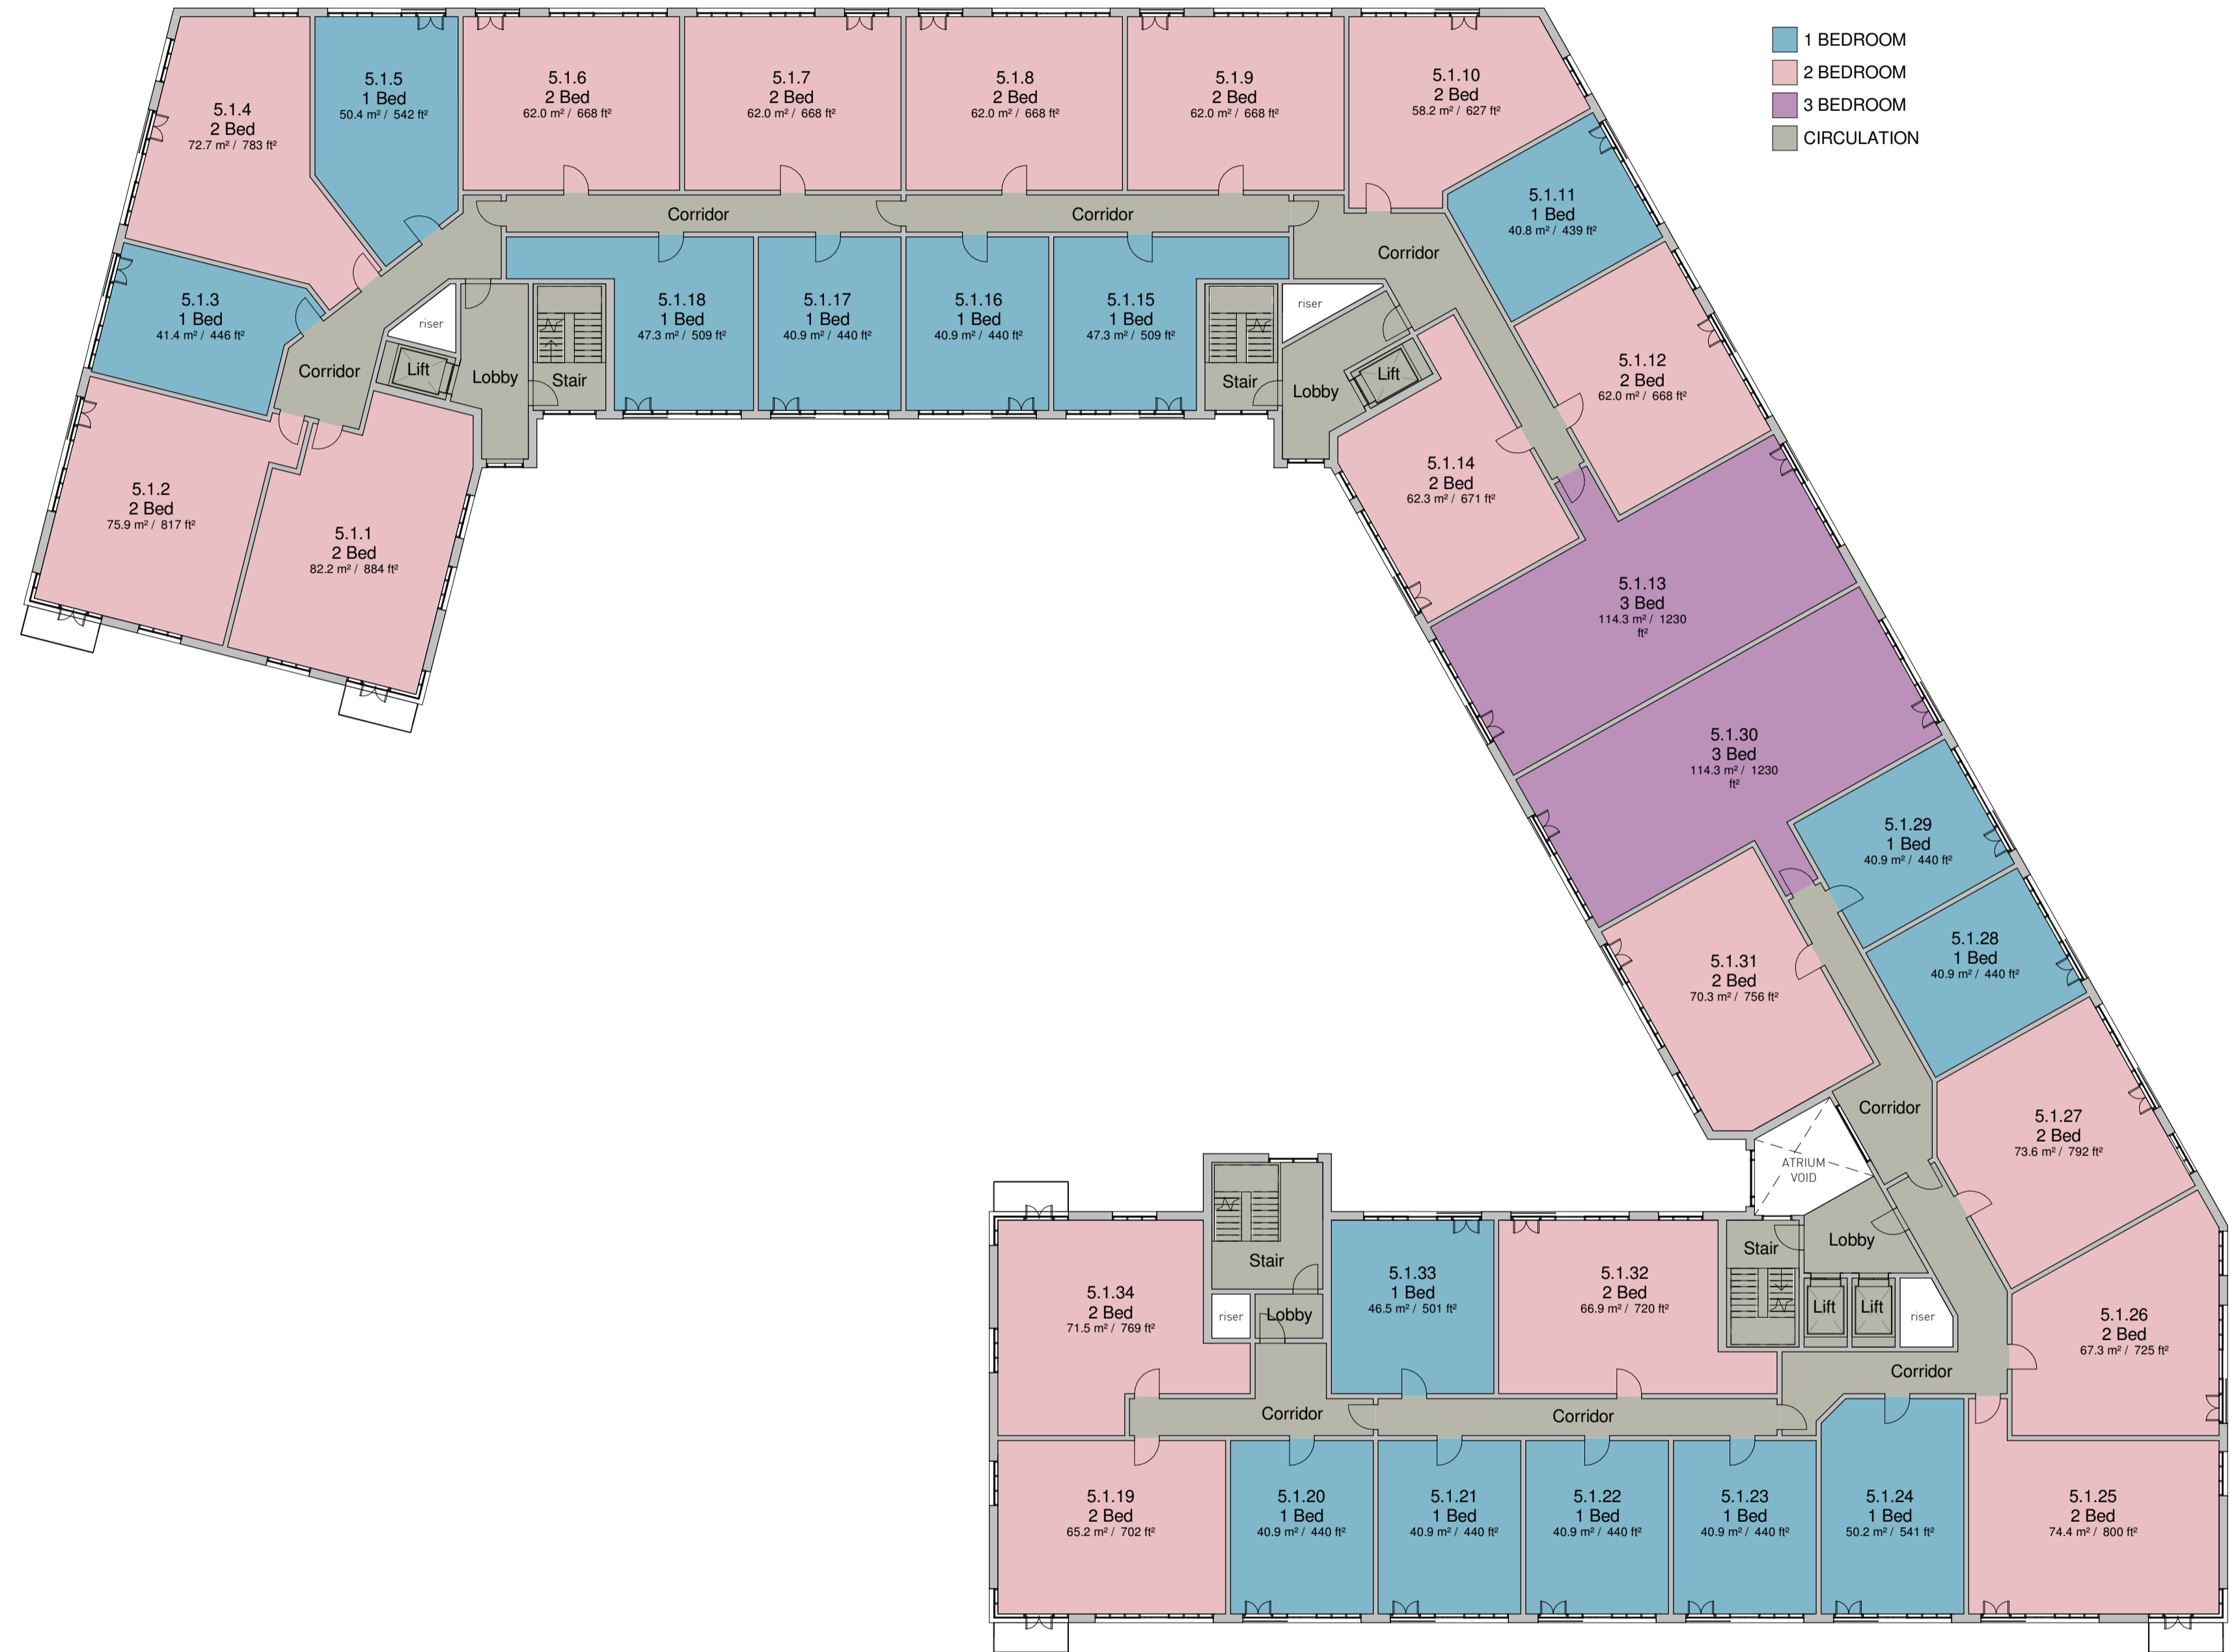

Levels 01-03 GA Plan
1 : 200

Notes.

Contractor must verify all dimensions on site before commencing any work or shop drawings. If this drawing exceeds the quantities taken in any way the Architects are to be informed before the work is initiated. Only figured dimensions to be taken from this drawing. Do not scale off this drawing. Drawings based on Ordnance Survey and / or existing record drawings - design and drawing content subject to Site Survey, Structural Survey, Site Investigations, Planning and Statutory Requirements and Approvals. Authorised reproduction from Ordnance Survey Map with permission of the Controller of Her Majesty's Stationery Office. Crown Copyright reserved. Enjoy Design Ltd.

Rev.	Des.	By	Date	Ch.	Status:
------	------	----	------	-----	---------

Approval	The Old Brewery High Court Leeds LS2 7ES Tel: 0113 242 3622 www.enjoy-design.co.uk
----------	---

Client:	Trinity One LLP	Job No:	16,047
Project:	Former Kirkstalls College Site - Building 5		
Title:	Levels 01-03 GA Plan		
Date:	24/07/20	Scale:	As indicated BA1
Drawing No:	20-511	Checked by:	RG
		Drawn By:	MP
		Revision:	

