




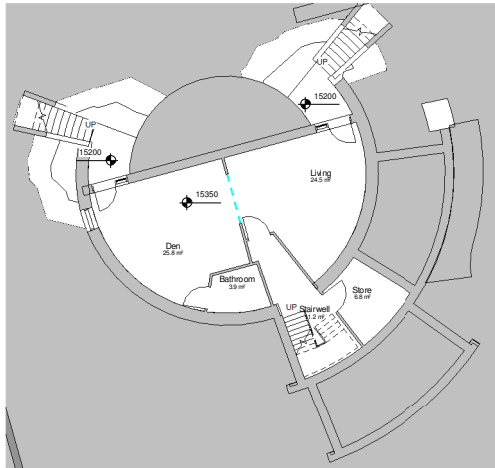


00-Basement
Scale 1 : 100

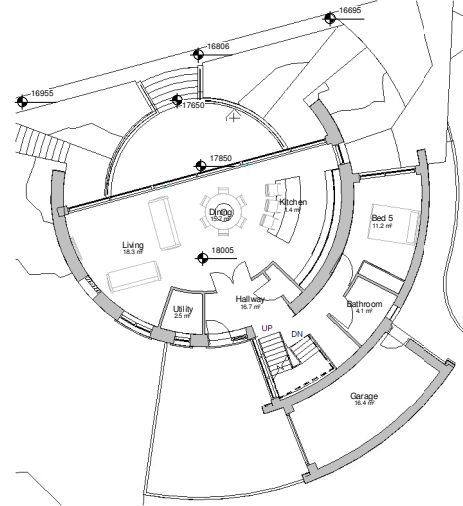


00-Ground Floor
Scale 1 : 100

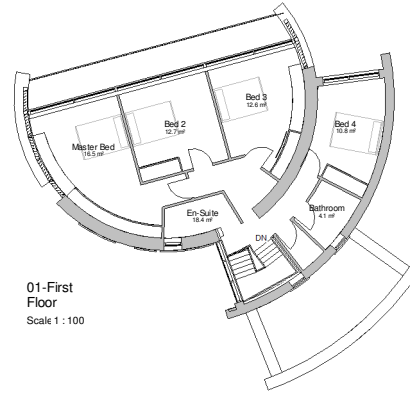

01-First Floor
Scale 1 : 100

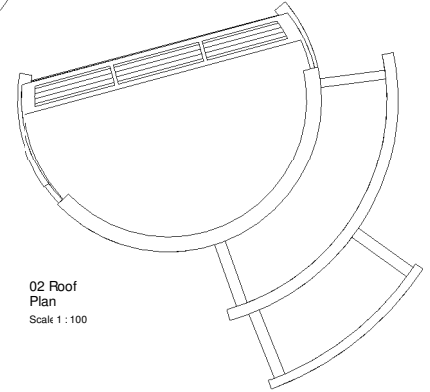


02 Roof Plan
Scale 1 : 100

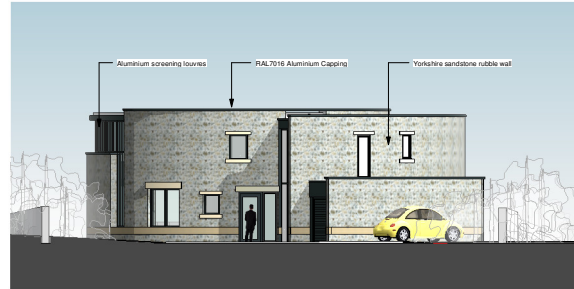

Entrance Elevation
Scale 1 : 100



Front Elevation
Scale 1 : 100

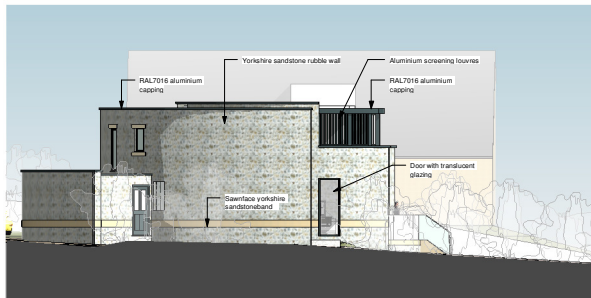

Side Elevation
Scale 1 : 100



Side Elevation
Scale 1 : 100

Do not scale from this drawing. Use figured dimensions only.
Contractors to verify all dimensions on site before commencing any work or shop drawings.
Drawings or specifications exceed the quantities taken in any way, Fibre Architects are to be informed before the work is initiated.
All drawn information is based on Ordnance Survey and/or existing record drawings. All content subject to the Survey, Structural Survey, Site Investigations, Planning and other Statutory Approvals.
This drawing is not to be reproduced in whole or part without the consent of Fibre Architects Ltd.
Fibre Architects Ltd Copyright.

Rev	Issue	Date	By	Rev
01	Project Brief/Initial Briefing	10/02/20	AB	001/10
02	Architectural Briefing	10/02/20	AB	002/10
03	Architectural Briefing	10/02/20	AB	003/10
04	Architectural Briefing	10/02/20	AB	004/10
05	Architectural Briefing	10/02/20	AB	005/10
06	Architectural Briefing	10/02/20	AB	006/10
07	Architectural Briefing	10/02/20	AB	007/10
08	Architectural Briefing	10/02/20	AB	008/10
09	Architectural Briefing	10/02/20	AB	009/10
10	Architectural Briefing	10/02/20	AB	010/10

FIBRE
ARCHITECTS

First Floor Buckden Mount
18 Thornhill Road
Huddersfield, HD3 3AU
Tel: 01484 544410
www.fibrearchitects.co.uk
Email: info@fibrearchitects.co.uk