


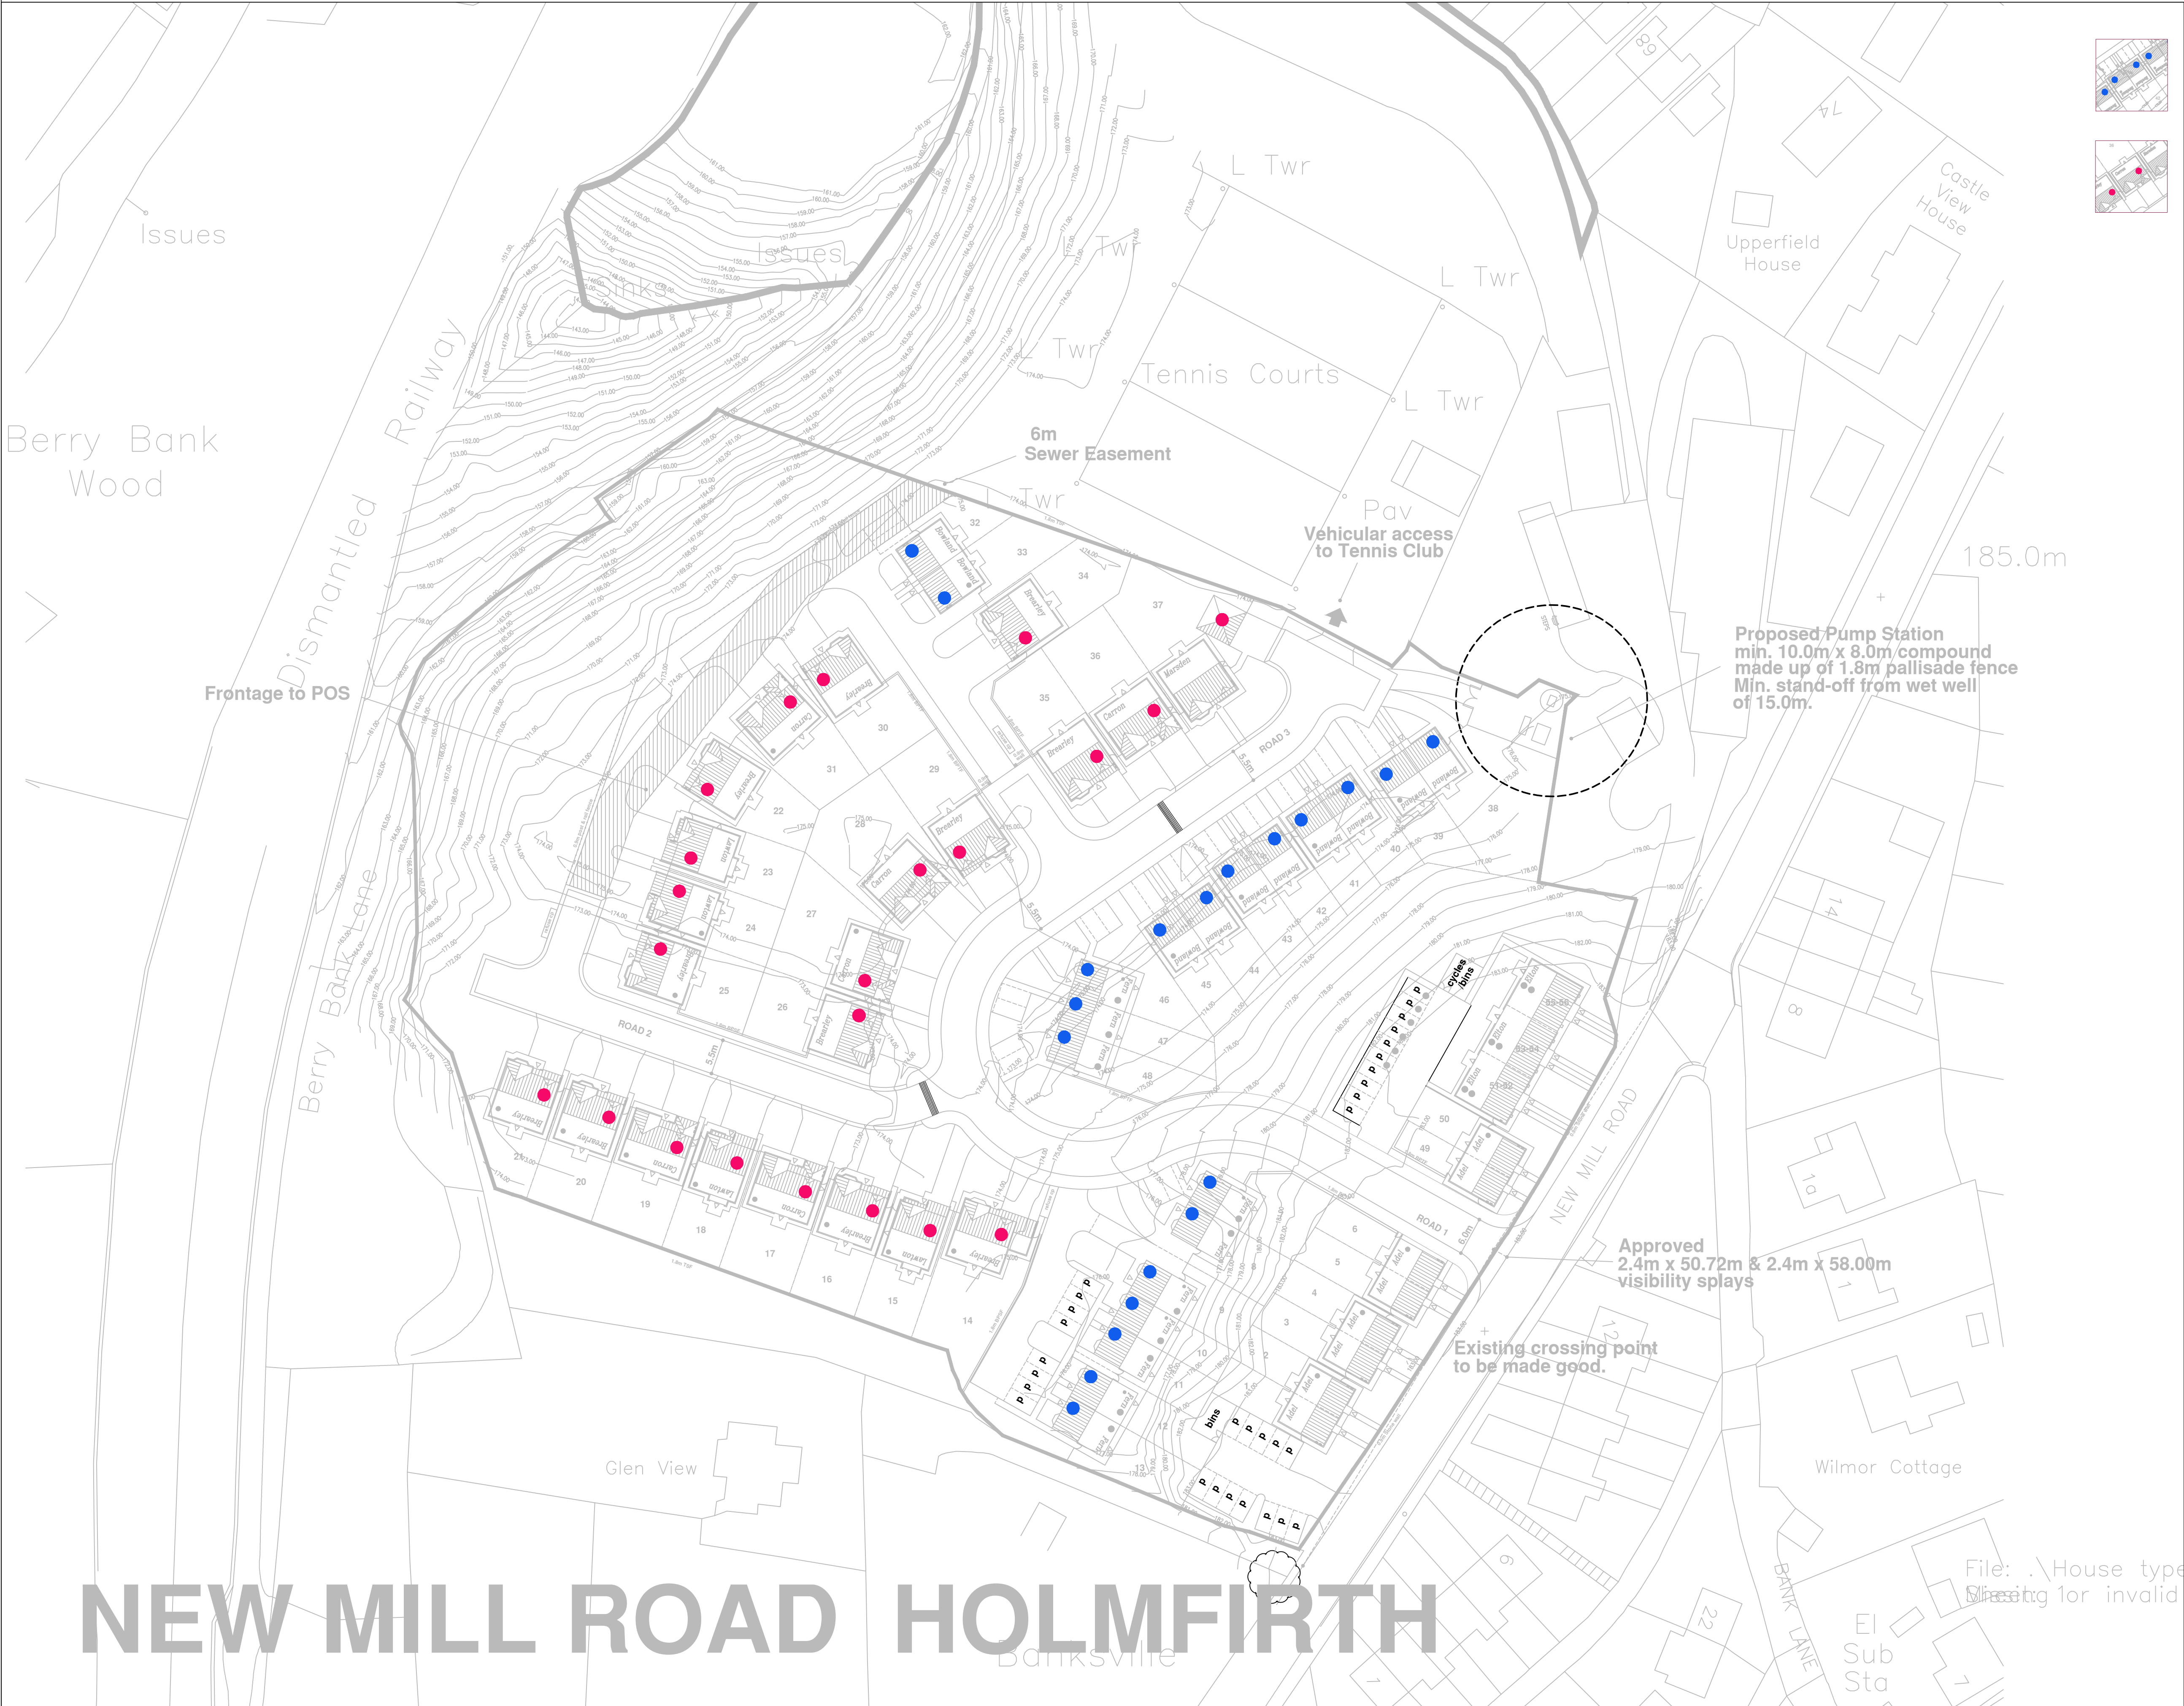

13AMP WEATHER PROOF EXTERNAL
SOCKET (MODE 1 COMPLIANT)

13AMP INTERNAL SOCKET IN GARAGE
(MODE 1 COMPLIANT)

REVISIONS

PICCA DESIGN
Planning and Development Consultants

PICCA DESIGN LTD
PLANNING AND DEVELOPMENT CONSULTANTS
14 MILL POOL WAY SANDBACH
CHESHIRE CW11 4BS
TEL : 01270-762953 & 07790-645024
E-MAIL : roy@piccadesign.co.uk

TITLE
PROPOSED DEVELOPMENT
AT
FORMER MIDLOTHIAN GARAGE
NEW MILL ROAD
HOLMFIRTH HD9 7LN
ELECTRIC VEHICLE FACILITIES

CAD REF.	PICCADESIGN LTD/704-SKL-08A-25-04-18
DATE	23-08-18
SCALE	1:500 @ A1

DRAWING No.

704-EVF-01