




WEATHER PROOF 'WALLPOD' ON A POLE (LOCKABLE) LINKED TO A 16AMP FUSED SPUR (MODE 2 COMPLIANT AND EASILY UPGRADEABLE TO MODE 3)

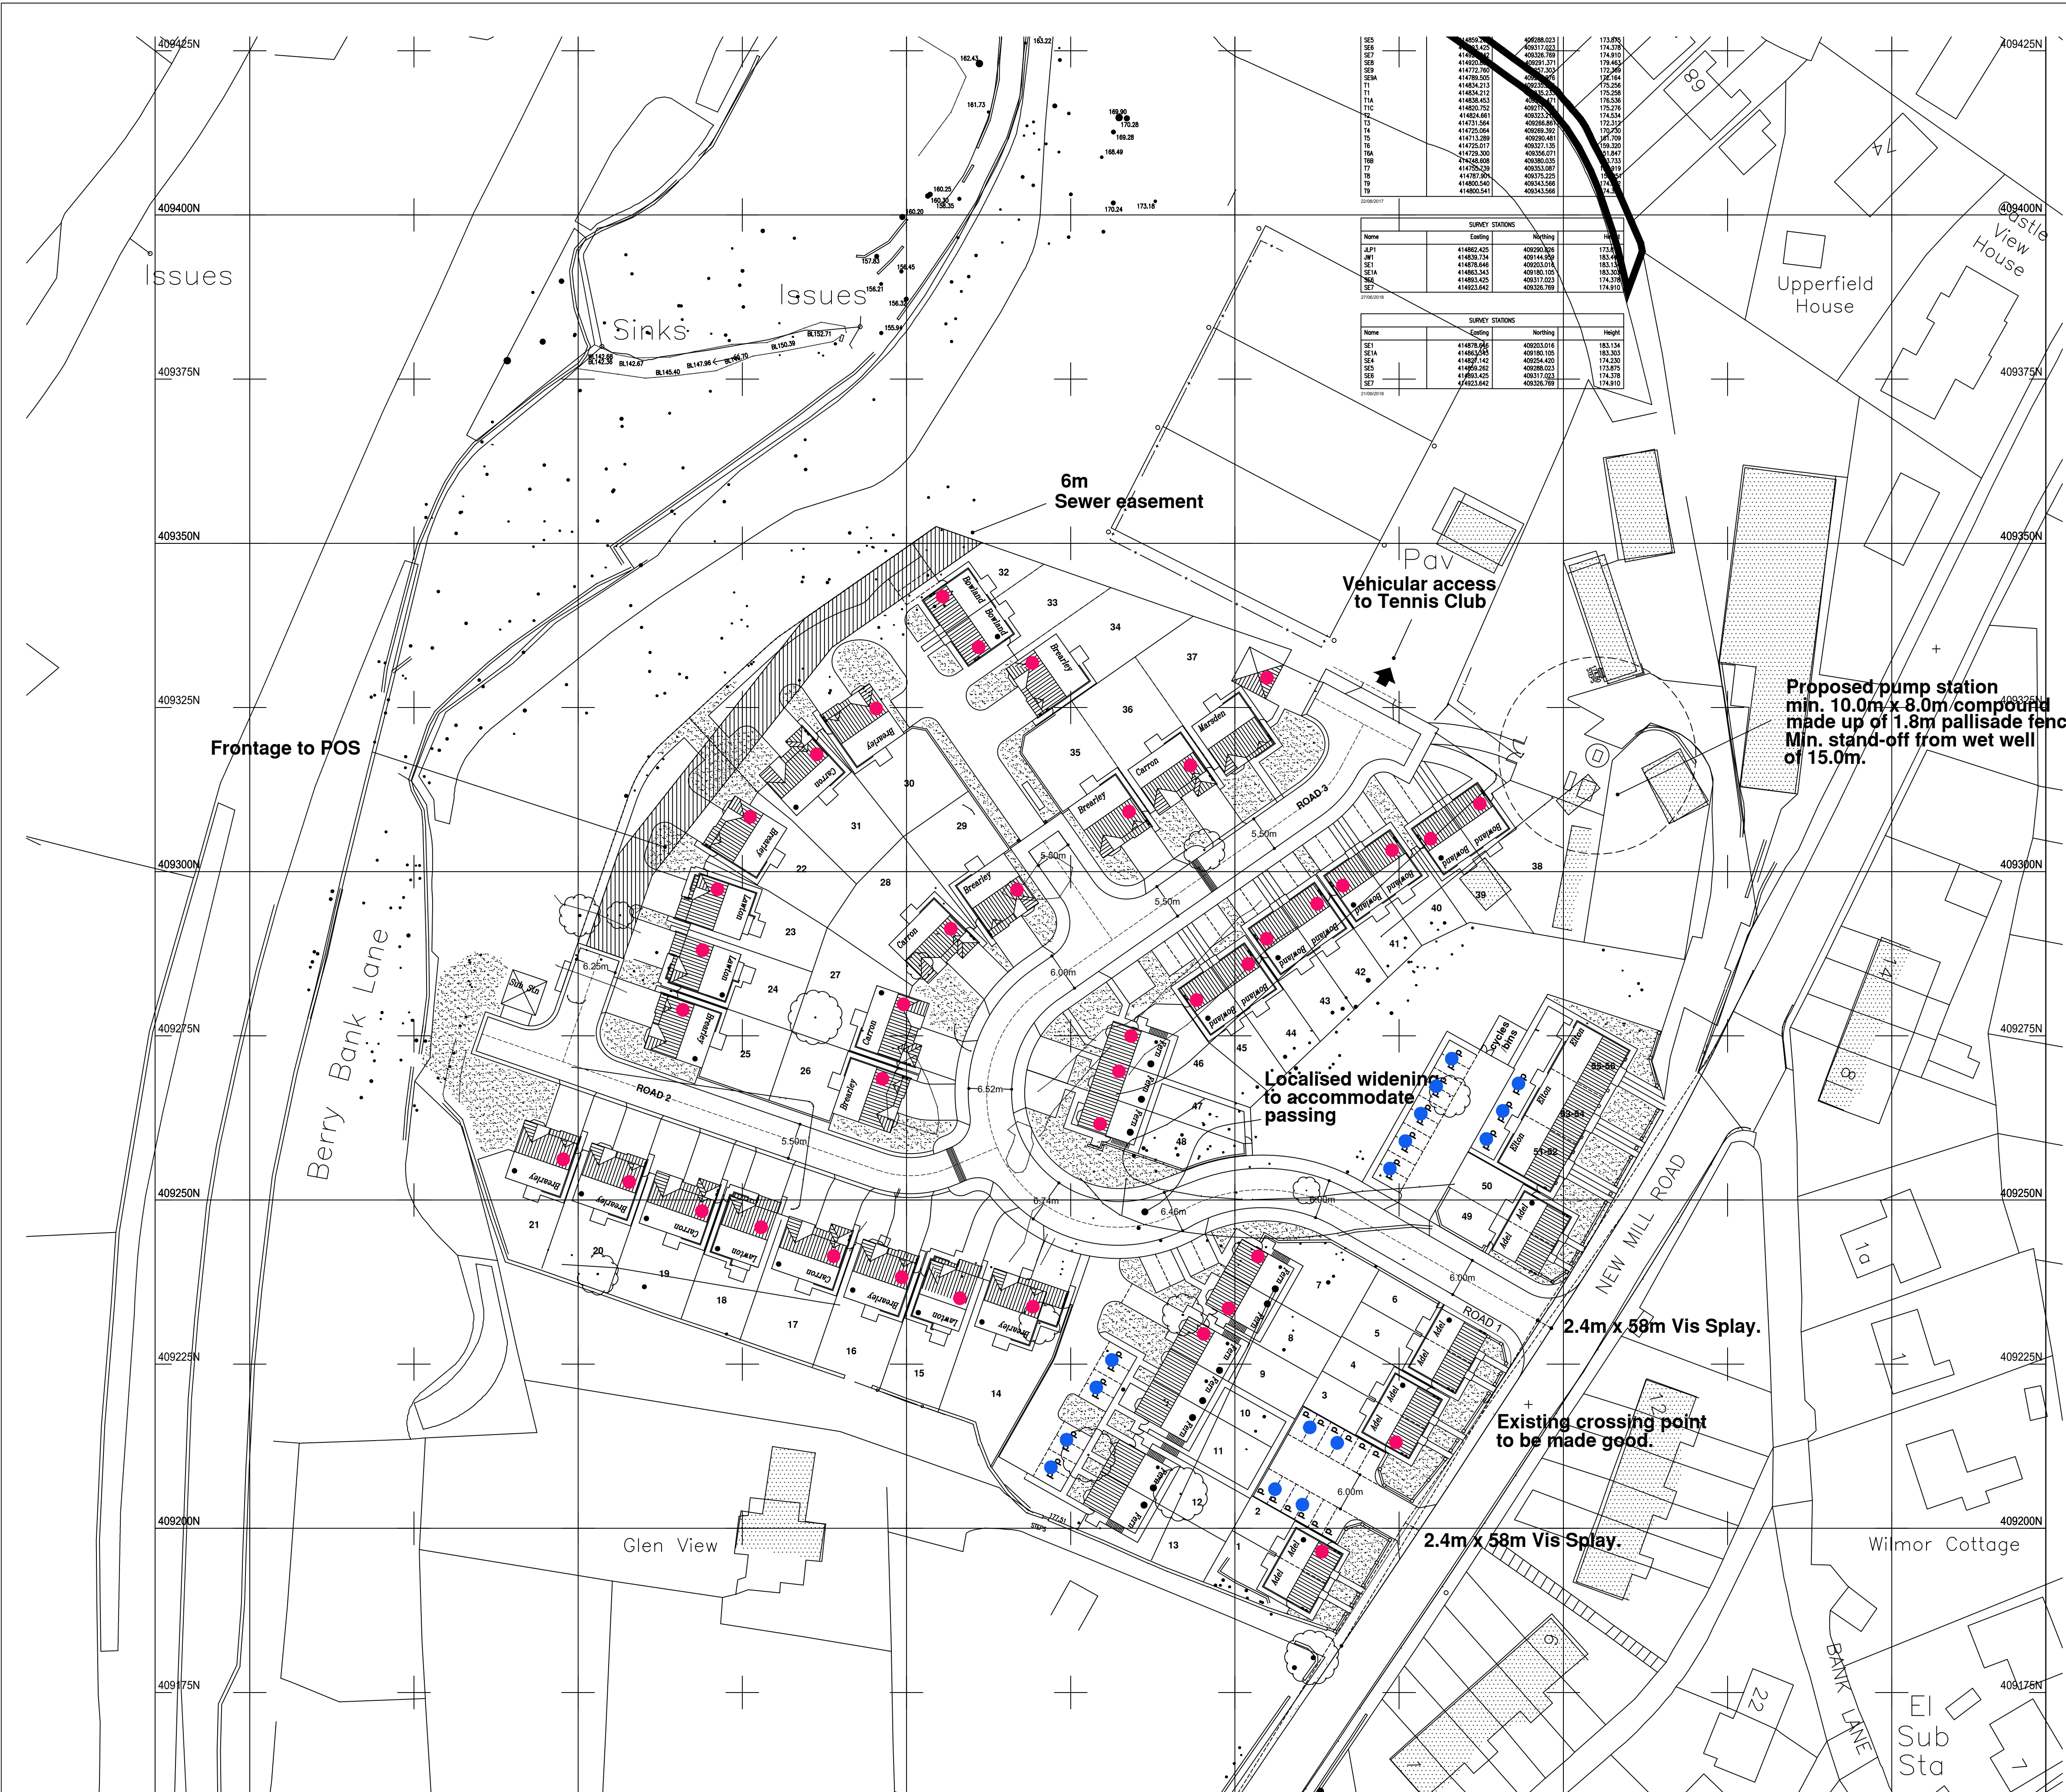

16AMP INTERNAL FUSED SPUR (MODE 3 COMPLIANT)



SURVEY STATIONS			
Name	Easting	Northing	Height
SE1	414878.645	409203.016	183.134
SE4	414863.933	409180.105	183.303
SE5	414837.142	409254.420	174.230
SE5	414959.282	409288.023	173.875
SE6	414983.425	409317.023	174.378
SE7	414923.642	409326.769	174.910