


- | Notes |
|--|
| <ul style="list-style-type: none"> ● All dimensions to be checked on site. ● No dimensions to be scaled from this drawing unless otherwise stated. |

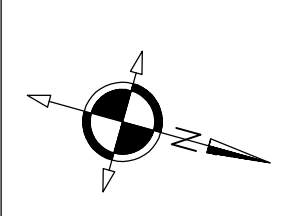

Revision No.	A	B	C	D
Date	9/8	9/8	11/8	11/8
	ISSUED FOR AMLS	FOR THE PURPOSE OF ISSUING TO MEZMA SERVICES	AMLS SENT TO MESS AND AMLS SENT TO MESS AND AMLS SENT TO MESS AND AMLS SENT TO MESS AND	GUEST PERSON WITH WALL ADDED
Checked By				
Revision By	MAL	MAL	MAL	MAL

BYRON
CLARK
ROBERTS

ARCHITECTS / SURVEYORS / ENGINEERS

BYROM CLARK ROBERTS Ltd
Unit 10, The Hub, 17-19, The Old Treadmill, 18, Broad Street, Birmingham B1 2NQ
Tel: 0121 633 3333 Fax: 0121 633 3334 Email: info@bcr.co.uk Website: www.bcr.co.uk

0161 875 0600 | manchester@bcmel.eu | www.byomclafrobots.com

Client.

SHABANG INCLUSIVE LEARNING 100

SLATHWASTE

Project.

FORMER PROVIDENCE
DIRECTOR OF

BAPTIST CHAPEL

CONVE

MEZZANINE FLOOR PLAN
AS PROPOSED

Soale:	Date:	Drawn:	Check
1:100	4.18	SLW	ML
Job No.	Drawing No.	Rev.	
5117/0953	13	D	

