


Side Elevation

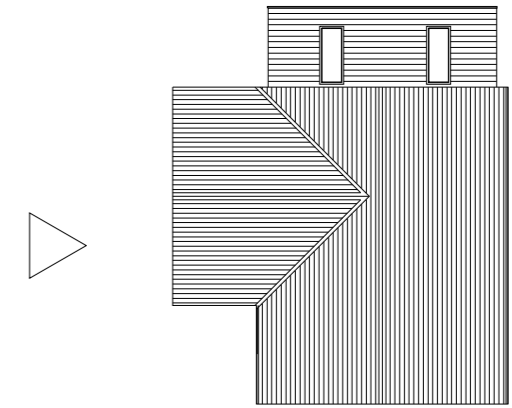

Elevation Key

Materials

- ① Existing Grey Double Roman Concrete Roof Tile
- ② Existing White UPVC Fascia/Soffit/Barge board
- ③ Existing Red Brick
- ④ Existing White UPVC Windows
- ⑤ Existing White Plastic Rainwater Goods
- ⑥ Existing Black Composite Door
- ⑦ Existing Grey Rooflight
- ⑧ Existing White Sliding Patio Door
- ⑨ Proposed Grey Roof Tile to Match Existing
- ⑩ Proposed Fascia/Soffit board to Match Existing
- ⑪ Proposed Red Brick to Match Existing
- ⑫ Proposed Windows to Match Existing
- ⑬ Proposed Rainwater Goods to Match Existing
- ⑭ Proposed Composite Door to Match Existing
- ⑮ Proposed UPVC Double Door - Exact Style TBC by Client
Glazing Opaque

A : 2018.10.02 : Roof layout revised

Issue Purpose: PLANNING APPLICATION

Client Mr. A Virr Date August 2018

Project 45 Quarryfields, Mirfield, WF14 0NT Scale 1:50 / A3

Title Proposed Side Elevation

Drawing No. **P 401 A**