


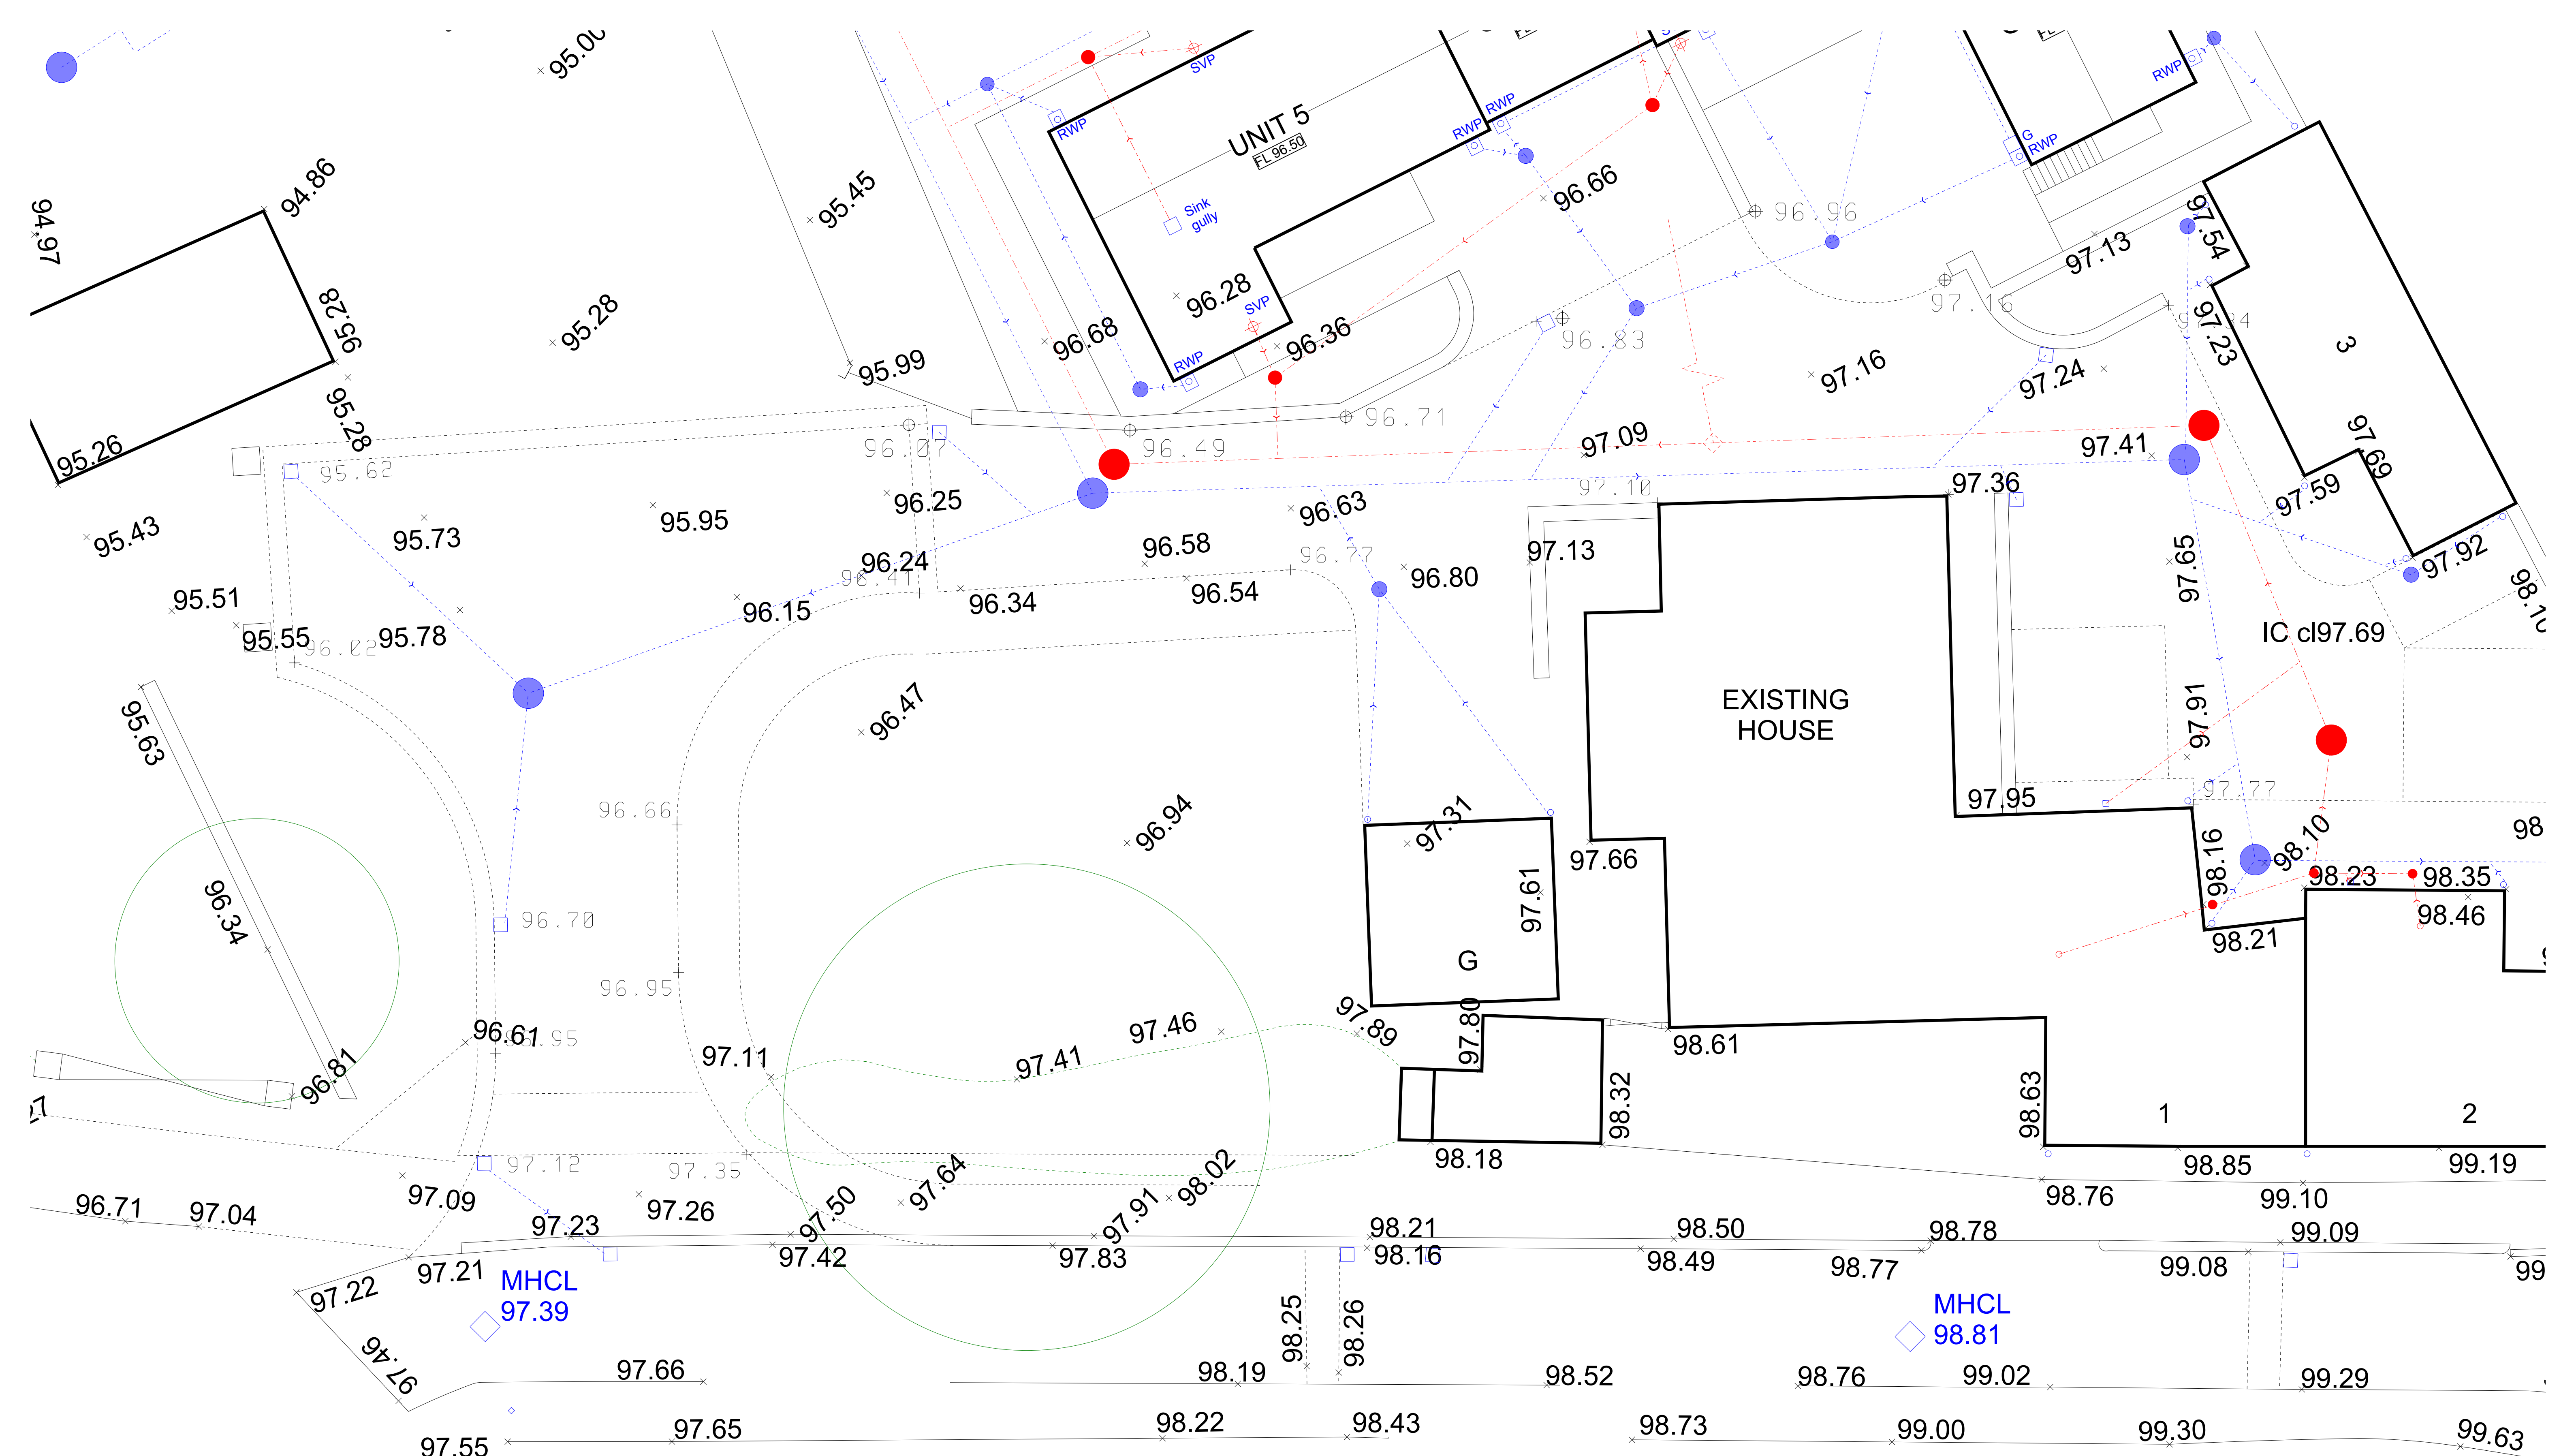

WHP

ARCHITECTURE

CLIENT

MR & MRS WOOD

PROJECT

FIELD HEAD FARMHOUSE, SHEPLEY

DRAWING TITLE

TOPOGRAPHICAL SURVEY

JOB NO

4007

DRG NO

02

REV

-

SCALE @A1

1:100

DATE

17 09 18

This drawing is the property and copyright of WHP Residential Ltd, Shepley, Huddersfield
tel: 01484 602377, fax: 01484 602323, email: enquiries@wheatonresidential.co.uk
and must not be amended or reproduced without written consent.
Do not scale. Use only figured dimensions, and report any anomalies.