




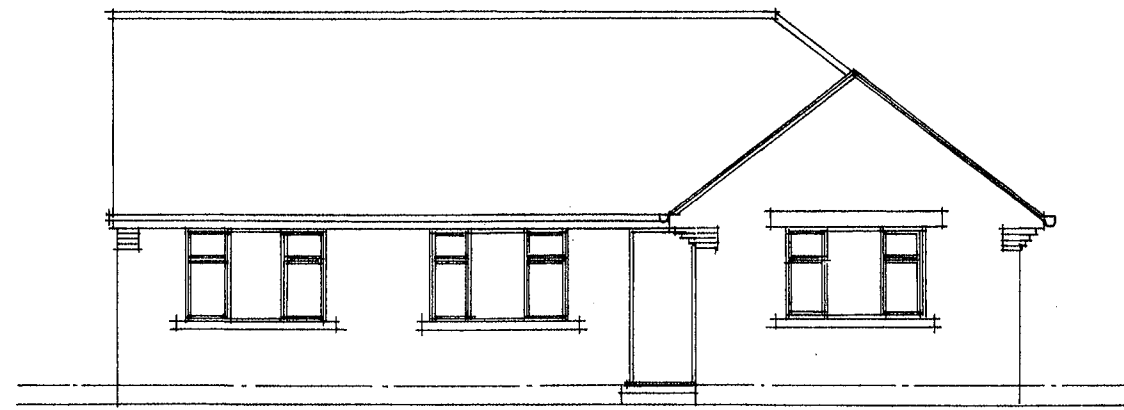


EXISTING FRONT ELEVATION

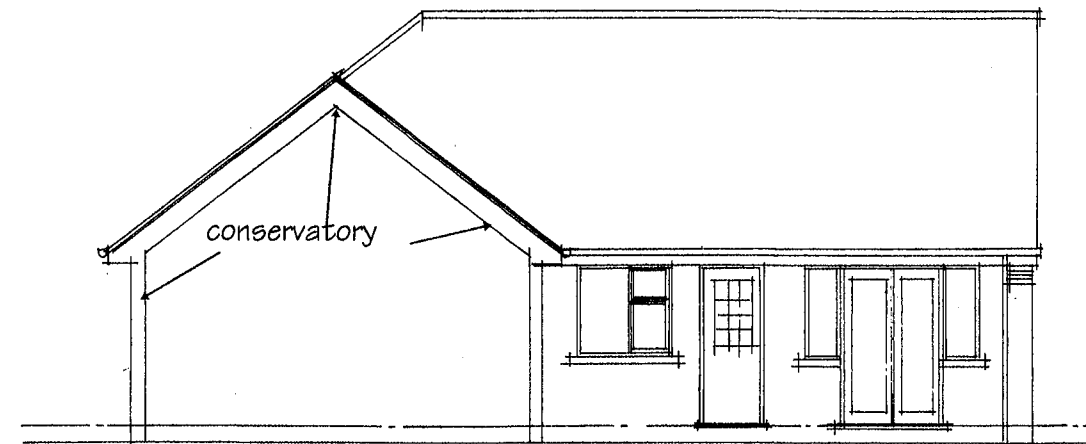

EXISTING REAR ELEVATION

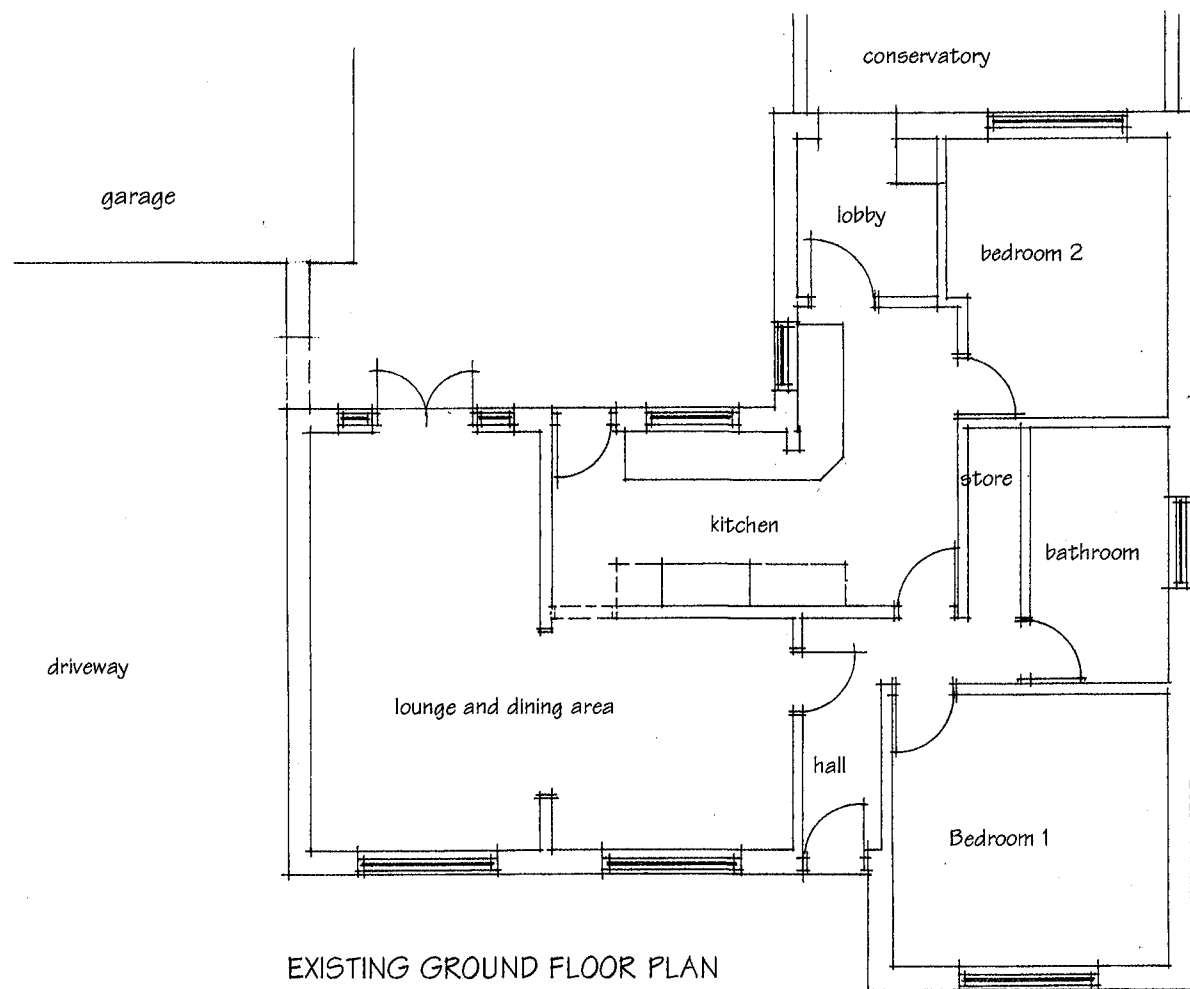

EXISTING GROUND FLOOR PLAN

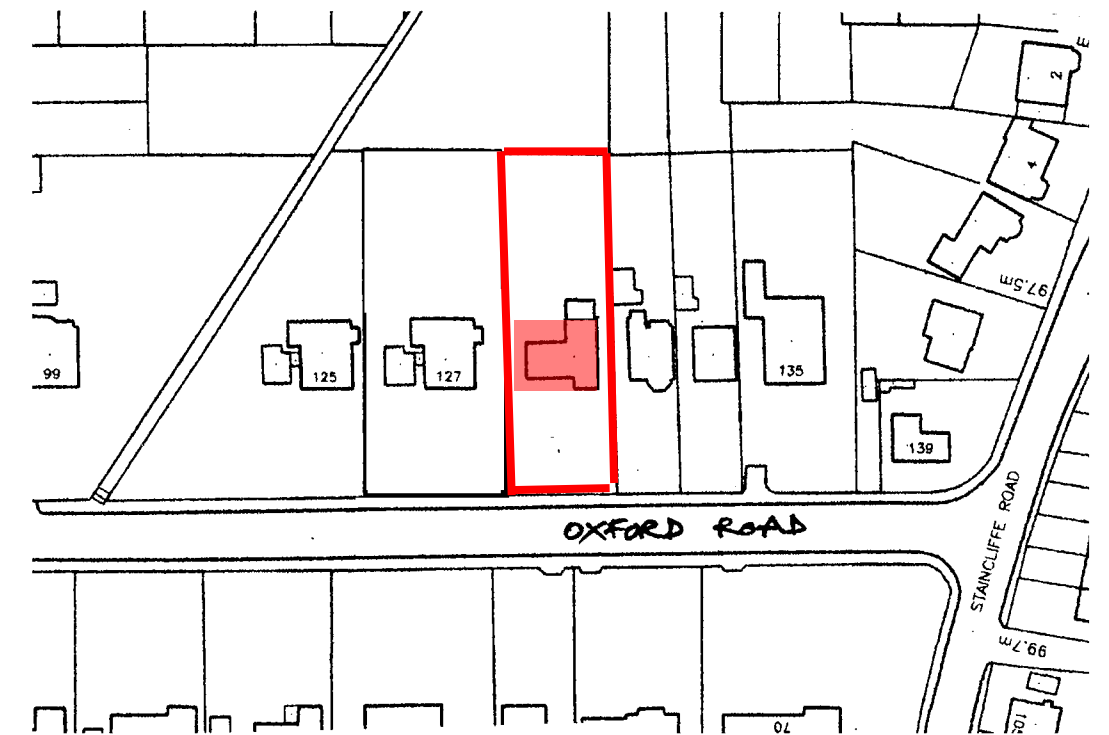


LOCATION PLAN 1:1250 th

PROPOSED TWO STOREY EXTENSION TO SIDE &  
SECOND FLOOR EXTENSION TO BUNGALOW  
TO FORM 2 STOREY DWELLING  
AT 129 OXFORD ROAD, DEWSBURY

For Mr Taz Rehman

Scale 1:50 & 100  
Date March 2017

Stuart Hartley  
Registered Architect  
Dewsbury 01924 456810

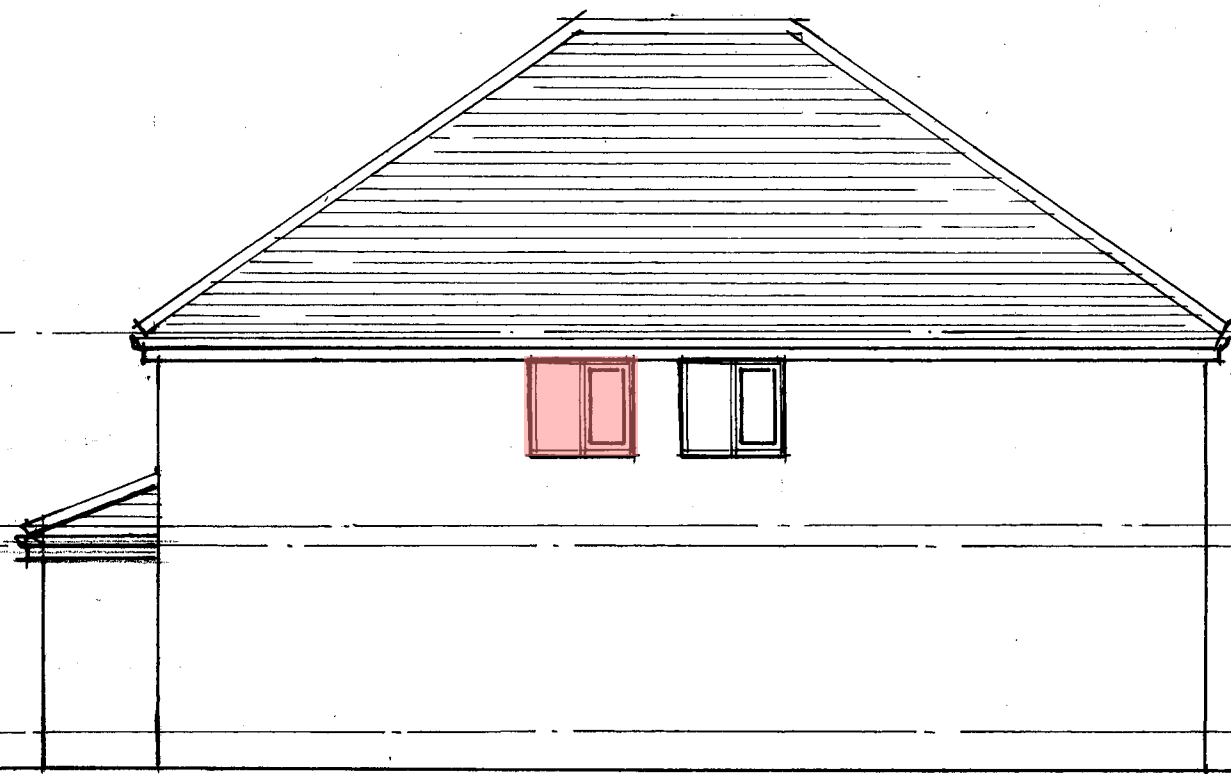

## PROPOSED FRONT ELEVATION

