




FRONT ELEVATION

Fenbridge - Plot 130 Irtonbridge - Plot 129




REAR ELEVATION

Irtonbridge - Plot 129 Fenbridge - Plot 130

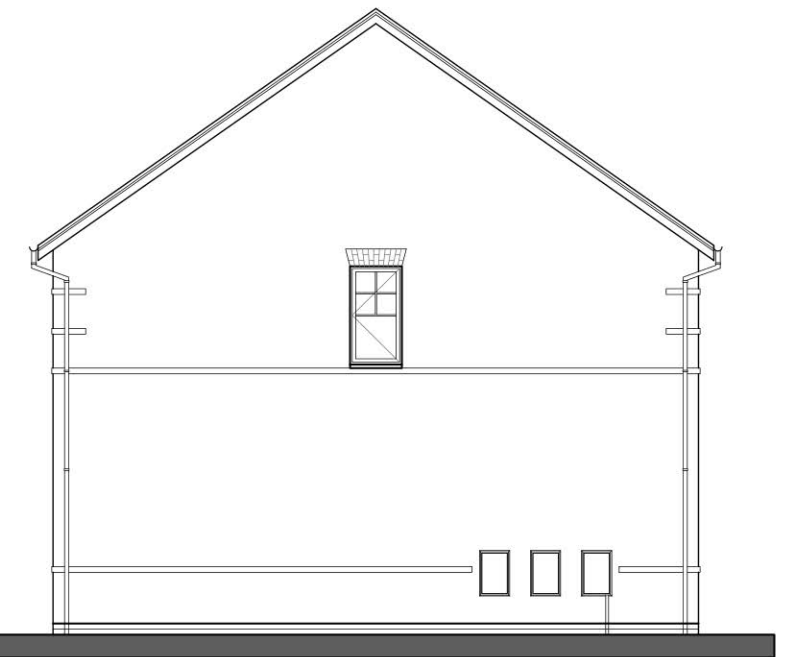


SIDE ELEVATION

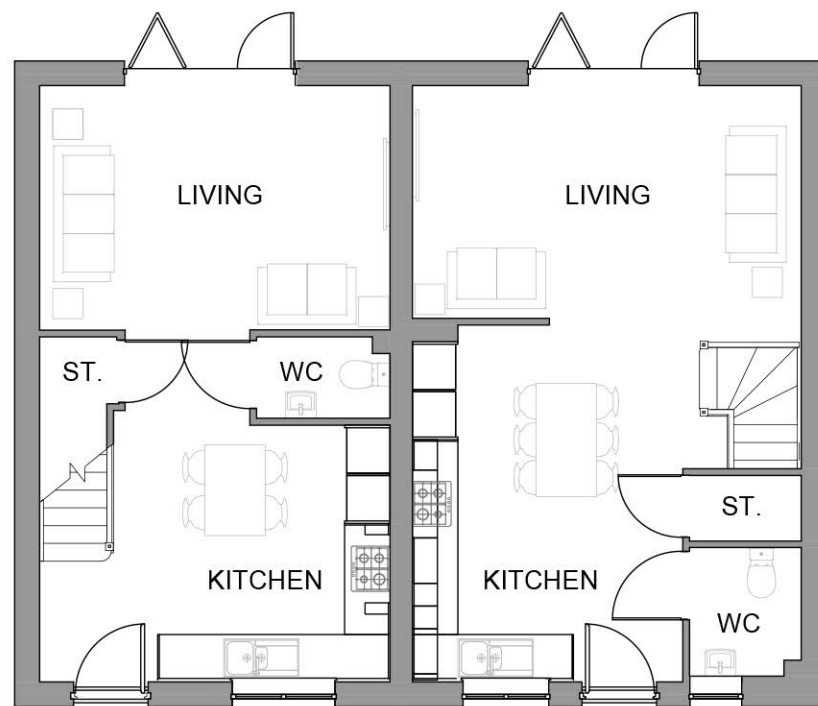

GROUND FLOOR PLAN

Fenbridge - Plot 130 Irtonbridge - Plot 129

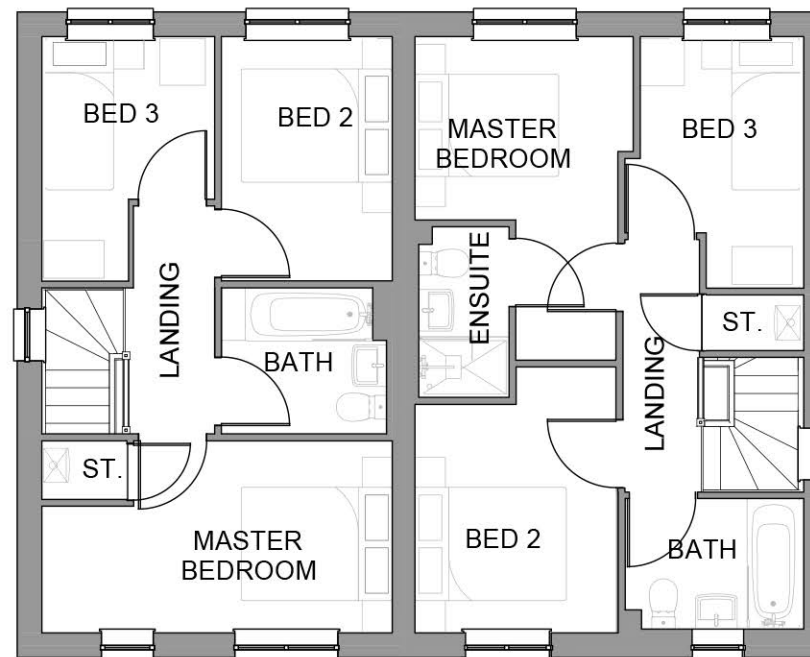

FIRST FLOOR PLAN

Fenbridge - Plot 130 Irtonbridge - Plot 129



SIDE ELEVATION

Scaled @ 1:100



REV.	DESCRIPTION	BY:	DATE:



Suite 4, Unit 1,
Benton Office Park,
Bennett Avenue,
Horbury,
Wakefield,
WF4 5RA
Tel: 01924 669424

Web: www.sten-architecture.co.uk
Twitter: @STEN_arch
Facebook: [stenarchitectureitd](https://www.facebook.com/stenarchitectureitd)
LinkedIn: [Sten Architecture](https://www.linkedin.com/company/sten-architecture)

CLIENT:	AVANT homes			TITLE:	Floor Plans Fenbridge & Irtonbridge						
SITE:	Former St. Lukes Hospital Huddersfield			SCALE AT A3:	1:100	DATE:	06.08.18	DRAWN:	TW	CHECKED:	
				PROJECT NO:	1835	DRAWING NO:	1835.FEN.02			REVISION:	