





FRONT ELEVATION
Lorton (end)

Lorton (mid)

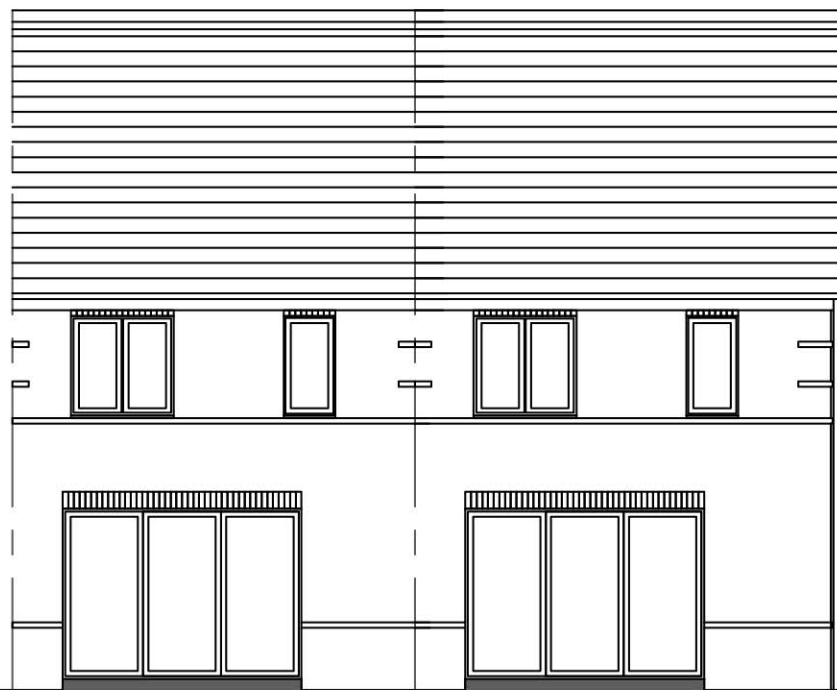

REAR ELEVATION
Lorton (mid)

Lorton (end)

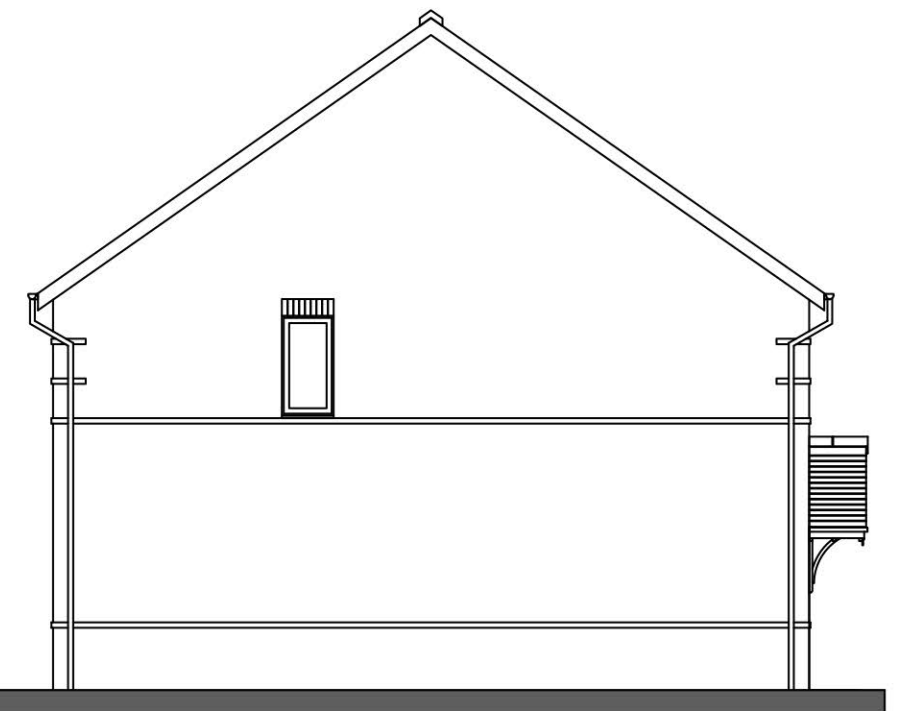


SIDE ELEVATION



GROUND FLOOR PLAN
Lorton (end)

Lorton (mid)

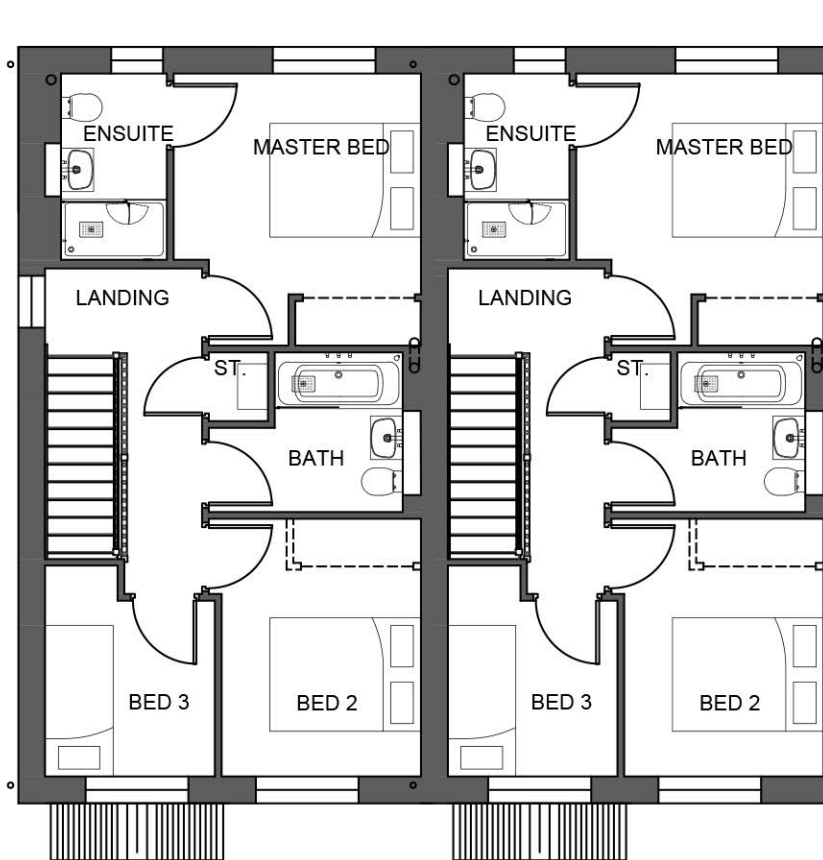

FIRST FLOOR PLAN
Lorton (end)

Lorton (mid)

Scaled @ 1:100



REV.	DESCRIPTION	BY	DATE

STEN
ARCHITECTURE

Suite 4, Unit 1,
Benton Office Park,
Bennett Avenue,
Horbury,
Wakefield,
WF4 5RA
Tel: 01924 669424

Web: www.sten-architecture.co.uk
Twitter: @STEN_arch
Facebook: [stenarchitecture](https://www.facebook.com/stenarchitecture)
LinkedIn: [Sten Architecture](https://www.linkedin.com/company/sten-architecture)

CLIENT:	AVANT homes		
TITLE:	Planning Drawings Lorton		
SCALE AT A3:	DATE:	DRAWN:	CHECKED:
1:100	06.08.18	TW	
PROJECT NO:	DRAWING NO:	REVISION:	
1835	1835.LTN.01		
SITE:	Former St. Lukes Hospital Huddersfield		