



FRONT ELEVATION

Seabridge - Plots 152, 195 Merebridge - Plots 151, 196




REAR ELEVATION

Merebridge - Plots 151, 196 Seabridge - Plots 152, 195




SIDE ELEVATION

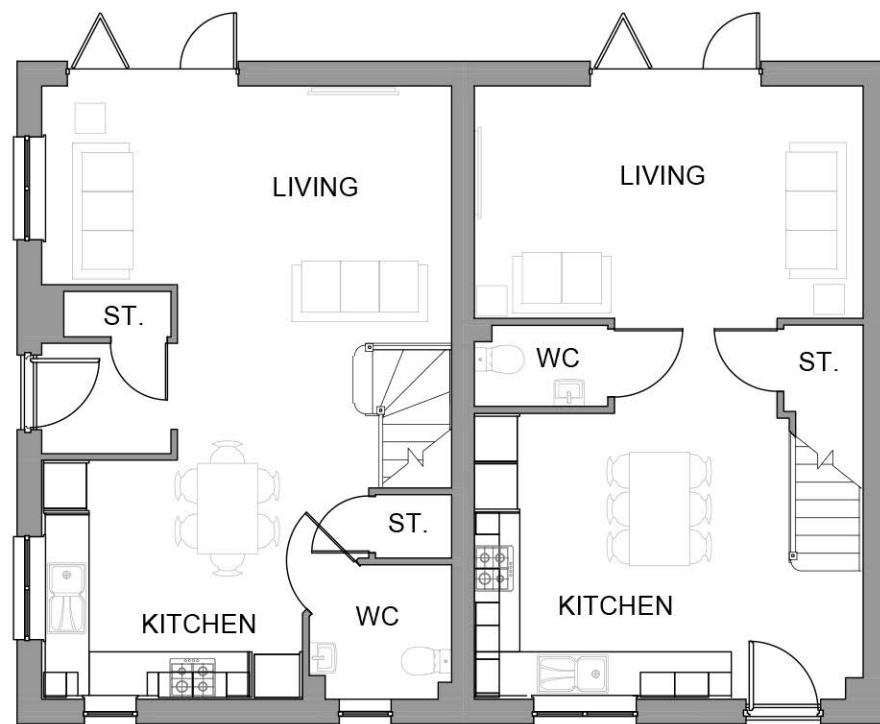

GROUND FLOOR PLAN

Seabridge - Plots 152, 195 Merebridge - Plots 151, 196

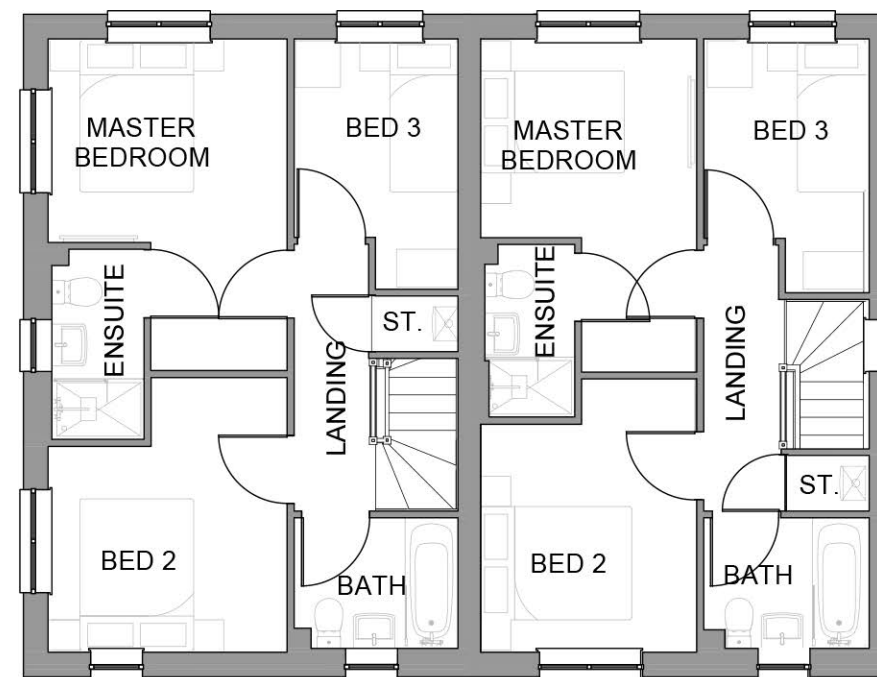

FIRST FLOOR PLAN

Seabridge - Plots 152, 195 Merebridge - Plots 151, 196



SIDE ELEVATION

Scaled @ 1:100



REV.	DESCRIPTION	BY:	DATE:



Suite 4, Unit 1,
Benton Office Park,
Bennett Avenue,
Horbury,
Wakefield,
WF4 5RA
Tel: 01924 669424

Web: www.sten-architecture.co.uk
Twitter: @STEN_arch
Facebook: [stenarchitectureid](https://www.facebook.com/stenarchitecture)
LinkedIn: [Sten Architecture](https://www.linkedin.com/company/sten-architecture)

CLIENT:	AVANT homes		
TITLE:	Planning Drawings Merebridge & Seabridge		
SCALE AT A3:	DATE:	DRAWN:	CHECKED:
1:100	06.08.18	TW	
PROJECT NO:	DRAWING NO:		REVISION:
1835	1835.MER.02		
SITE:	Former St. Lukes Hospital Huddersfield		