


GROUND FLOOR PLAN

Merebridge - Plots 189, 177 Merebridge - Plots 190, 176 Seabridge - Plots 191, 175

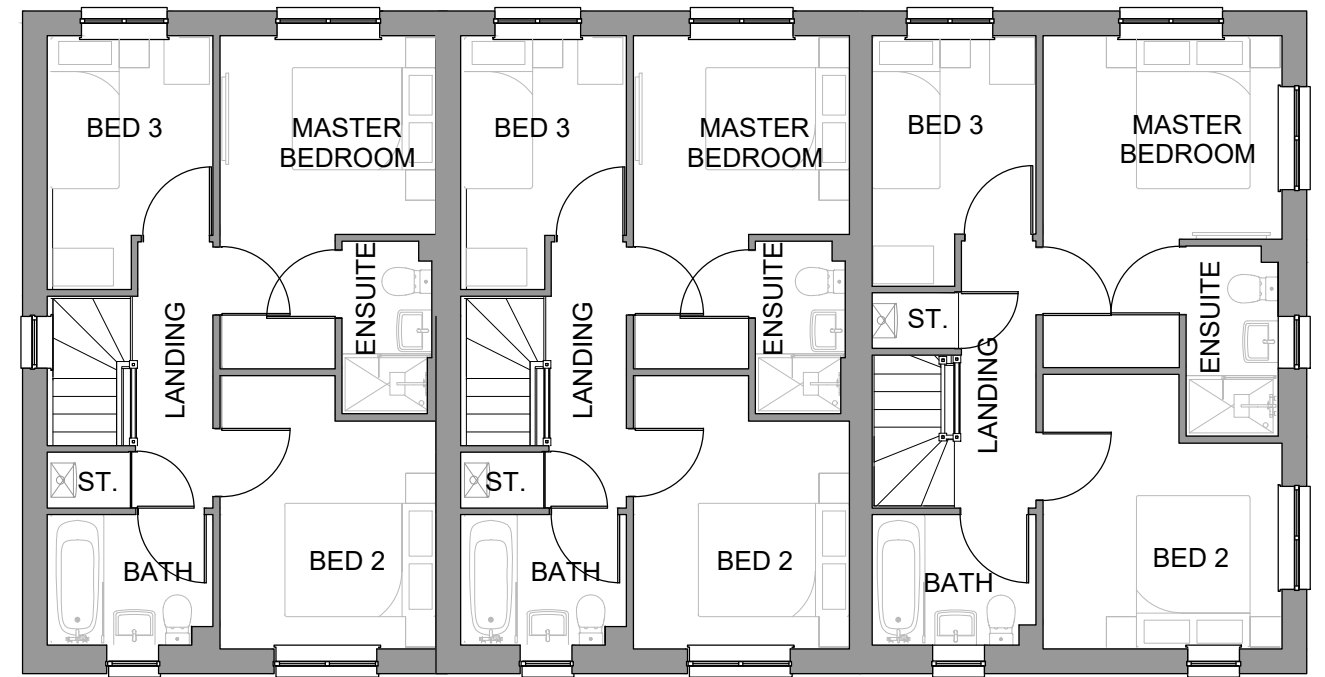

FIRST FLOOR PLAN

Merebridge - Plots 189, 177 Merebridge - Plots 190, 176 Seabridge - Plots 191, 175

Scaled @ 1:100



REV.	DESCRIPTION	BY:	DATE:



Suite 4, Unit 1,
Benton Office Park,
Bennett Avenue,
Horbury,
Wakefield,
WF4 5RA
Tel: 01924 669424

Web: www.sten-architecture.co.uk
Twitter: @STEN_arch
Facebook: [stenarchitectureitd](https://www.facebook.com/stenarchitectureitd)
LinkedIn: Sten Architecture

CLIENT:	AVANT homes			TITLE:	Floor Plans Merebridge & Seabridge		
SITE:	Former St. Lukes Hospital Huddersfield			SCALE AT A3:	DATE:	DRAWN:	CHECKED:
				1:100	06.08.18	TW	
				PROJECT NO:	DRAWING NO:		REVISION:
				1835	1835.MER.04		