



FRONT ELEVATION

Ulbridge (end)

Ulbridge (mid)




REAR ELEVATION

Ulbridge (mid)

Ulbridge (end)




SIDE ELEVATION

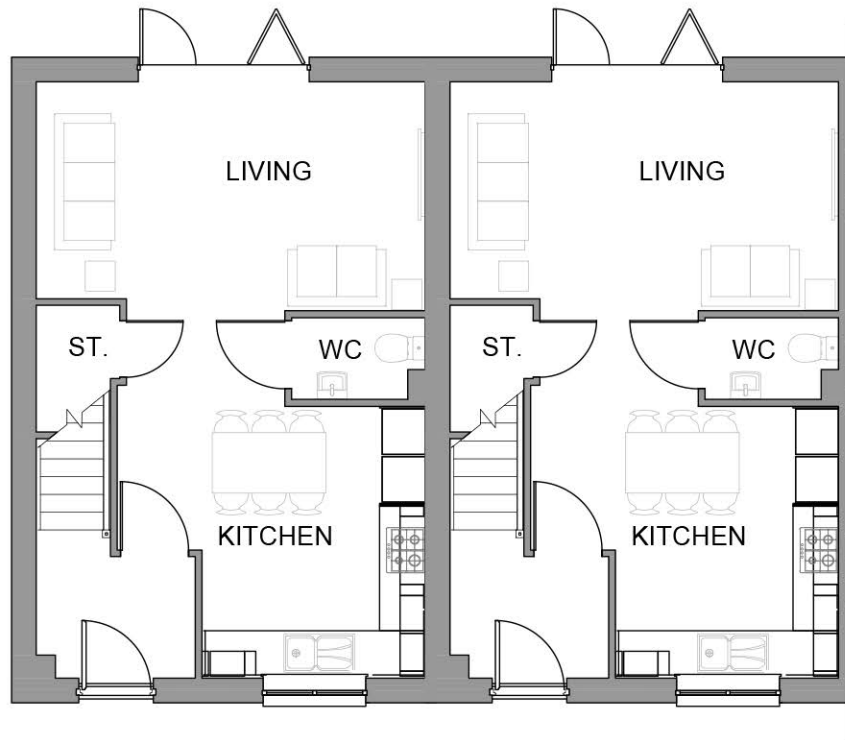

GROUND FLOOR PLAN

Ulbridge (end)


Ulbridge (mid)

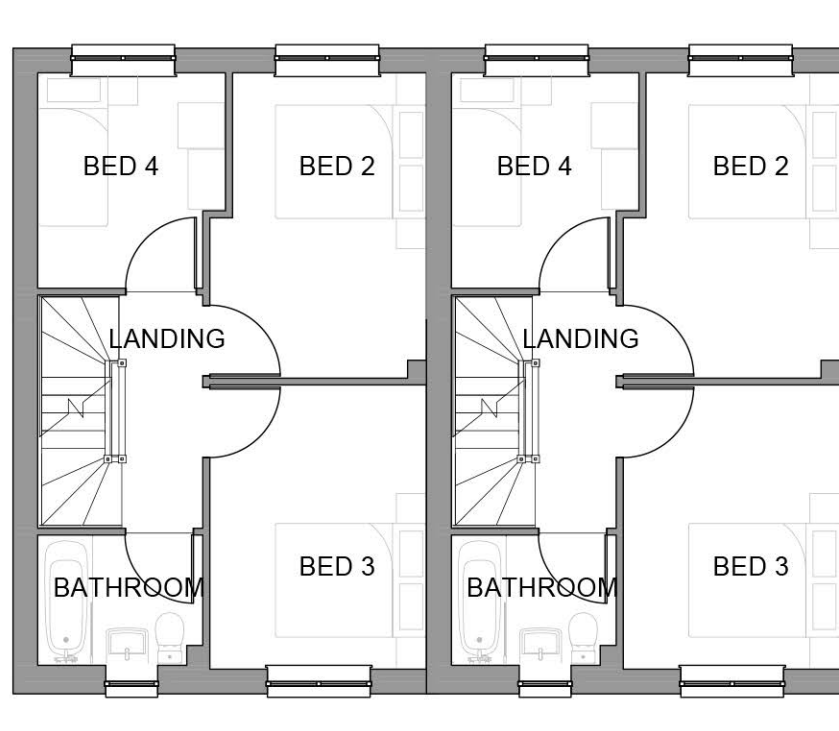

FIRST FLOOR PLAN

Ulbridge (end)

Ulbridge (mid)

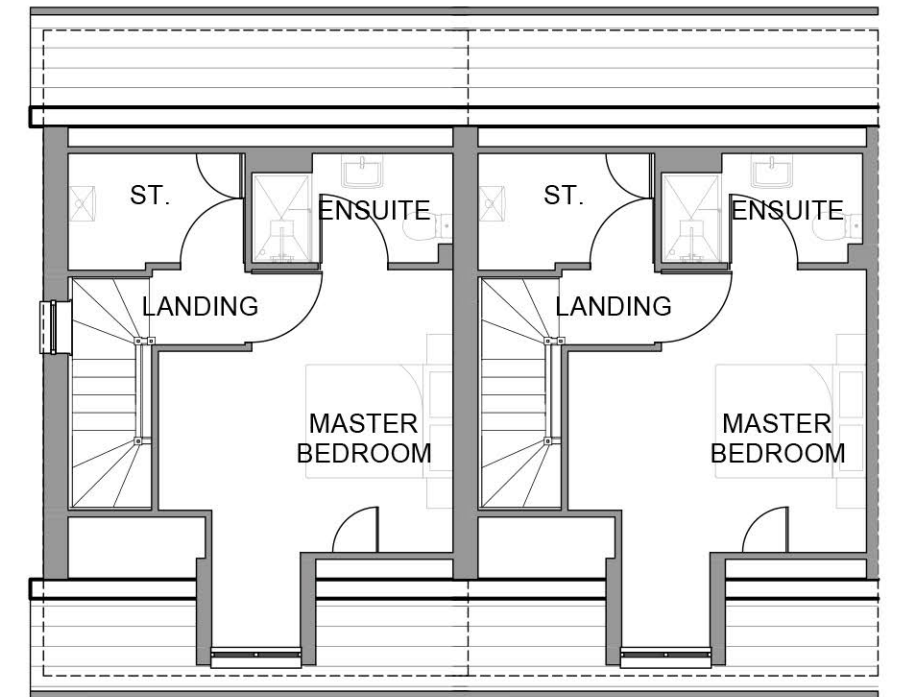

SECOND FLOOR PLAN

Ulbridge (end)

Ulbridge (mid)

Scaled @ 1:100



REV.	DESCRIPTION	BY:	DATE:

STEN
ARCHITECTURE

Suite 4, Unit 1,
Benton Office Park,
Bennett Avenue,
Horbury,
Wakefield,
WF4 5RA
Tel: 01924 669424

Web: www.sten-architecture.co.uk
Twitter: @STEN_arch
Facebook: [stenarchitecture](https://www.facebook.com/stenarchitecture)
LinkedIn: [Sten Architecture](https://www.linkedin.com/company/sten-architecture)

CLIENT:	AVANT homes		
TITLE:	Planning Drawings Ulbridge		
SCALE AT A3:	DATE:	DRAWN:	CHECKED:
1:100	06.08.18	TW	
PROJECT NO:	DRAWING NO:	REVISION:	
1835	1835.ULB.01		
SITE:	Former St. Lukes Hospital Huddersfield		