


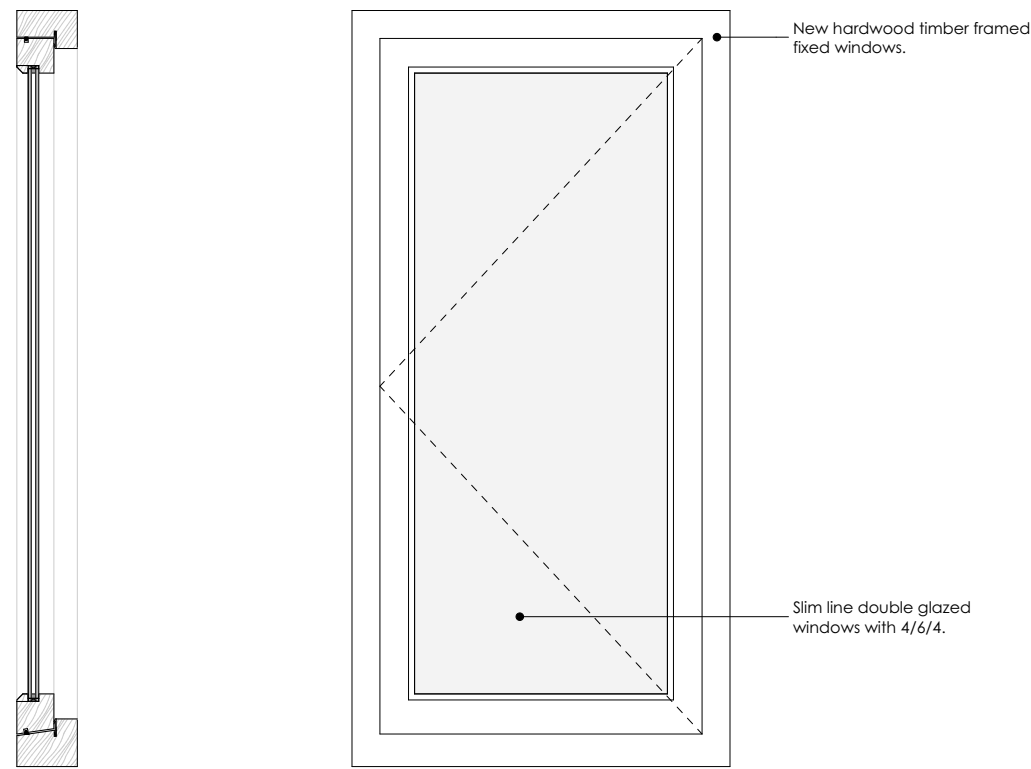


Section

Elevation



Plan

Cottage: Flush casement window 1:10

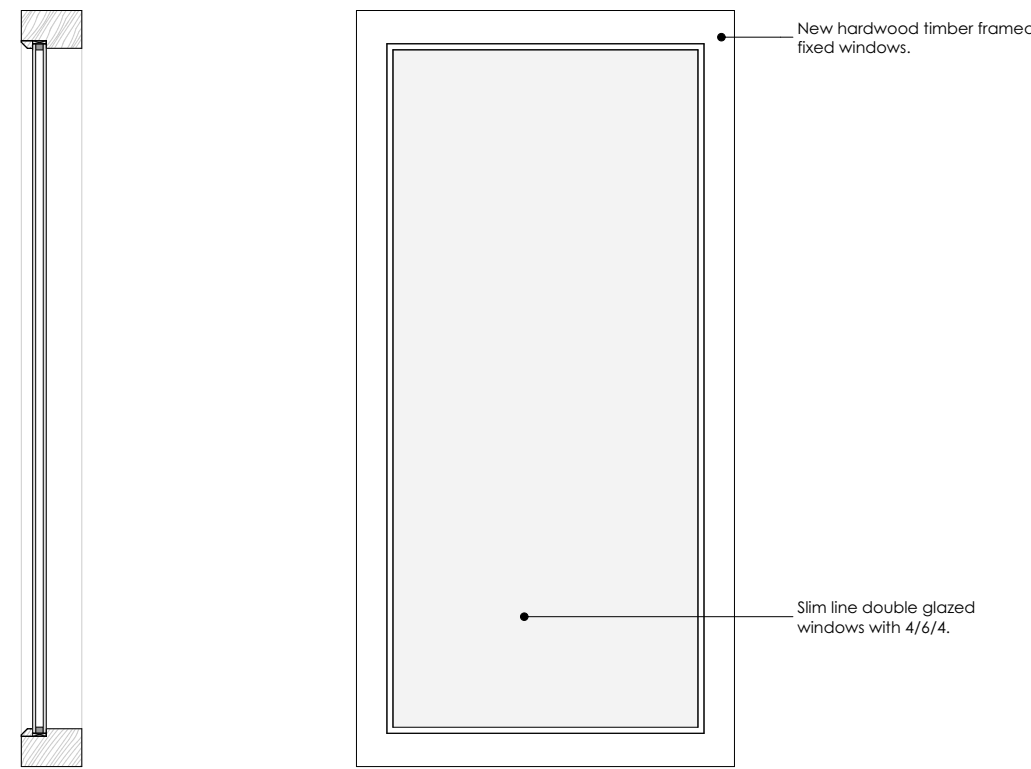


Section

Elevation



Plan

Cottage: Fixed window 1:10

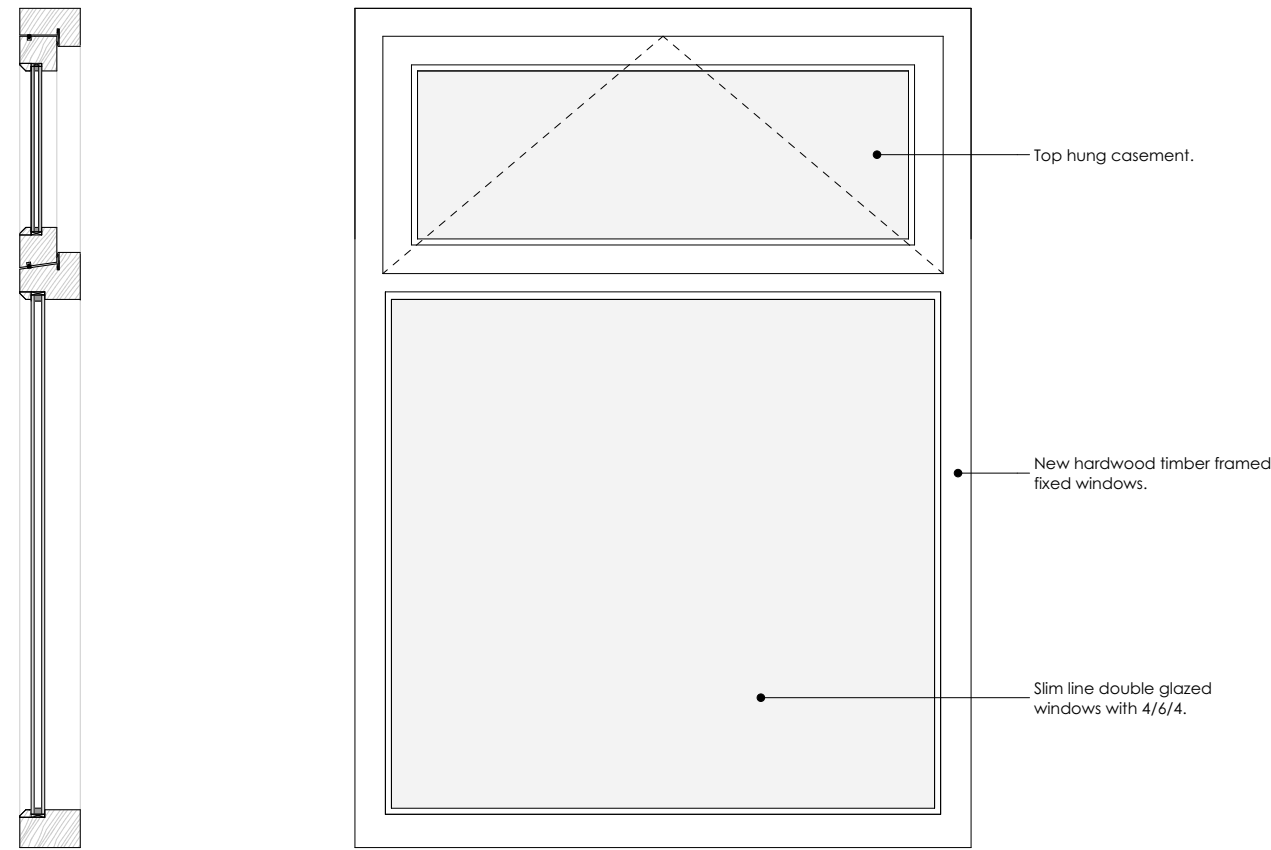


Section

Elevation




Plan


Cottage: Kitchen window 1:10

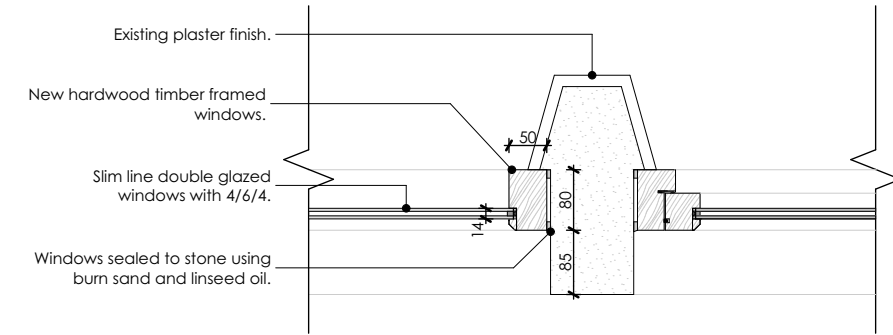


Typical mullion detail 1:5

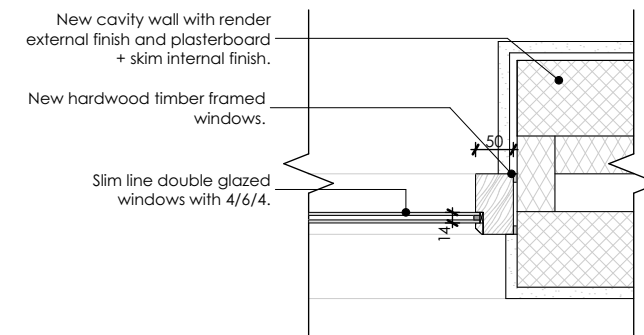


Extension jamb detail 1:5

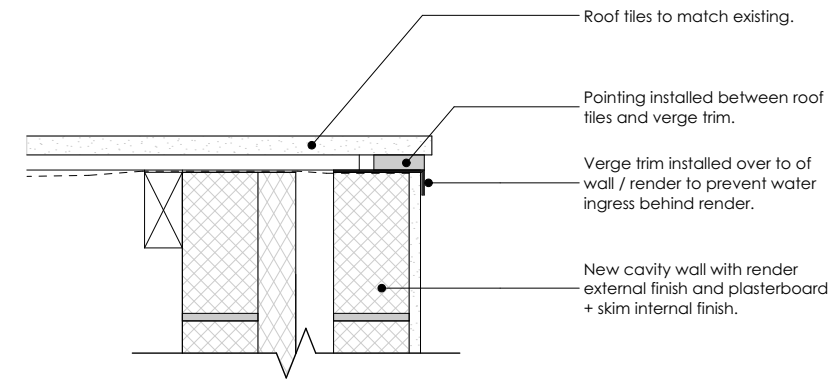

Roof verge detail 1:5

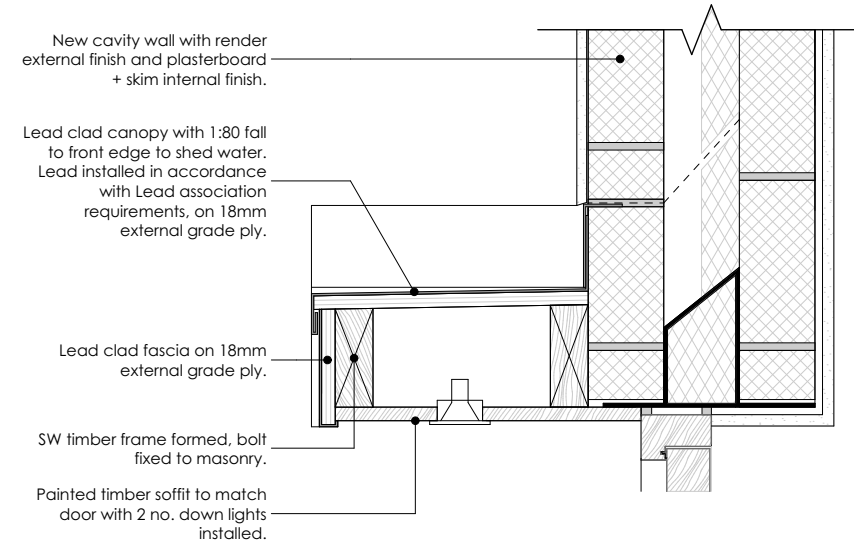

Canopy Detail 1:5

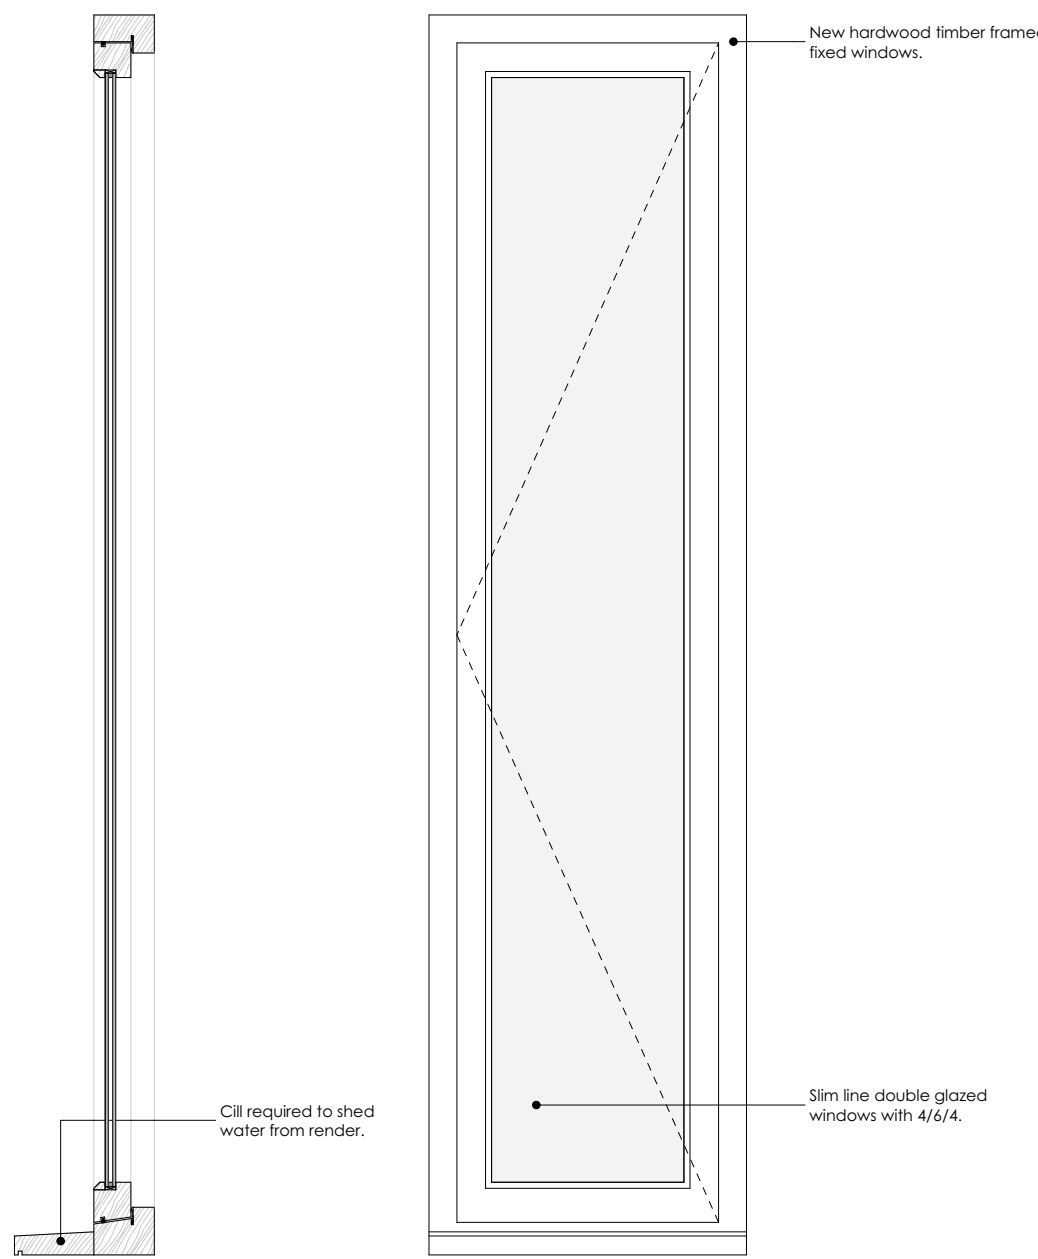


Section

Elevation



Plan

Extension: Tall flush casement window 1:10

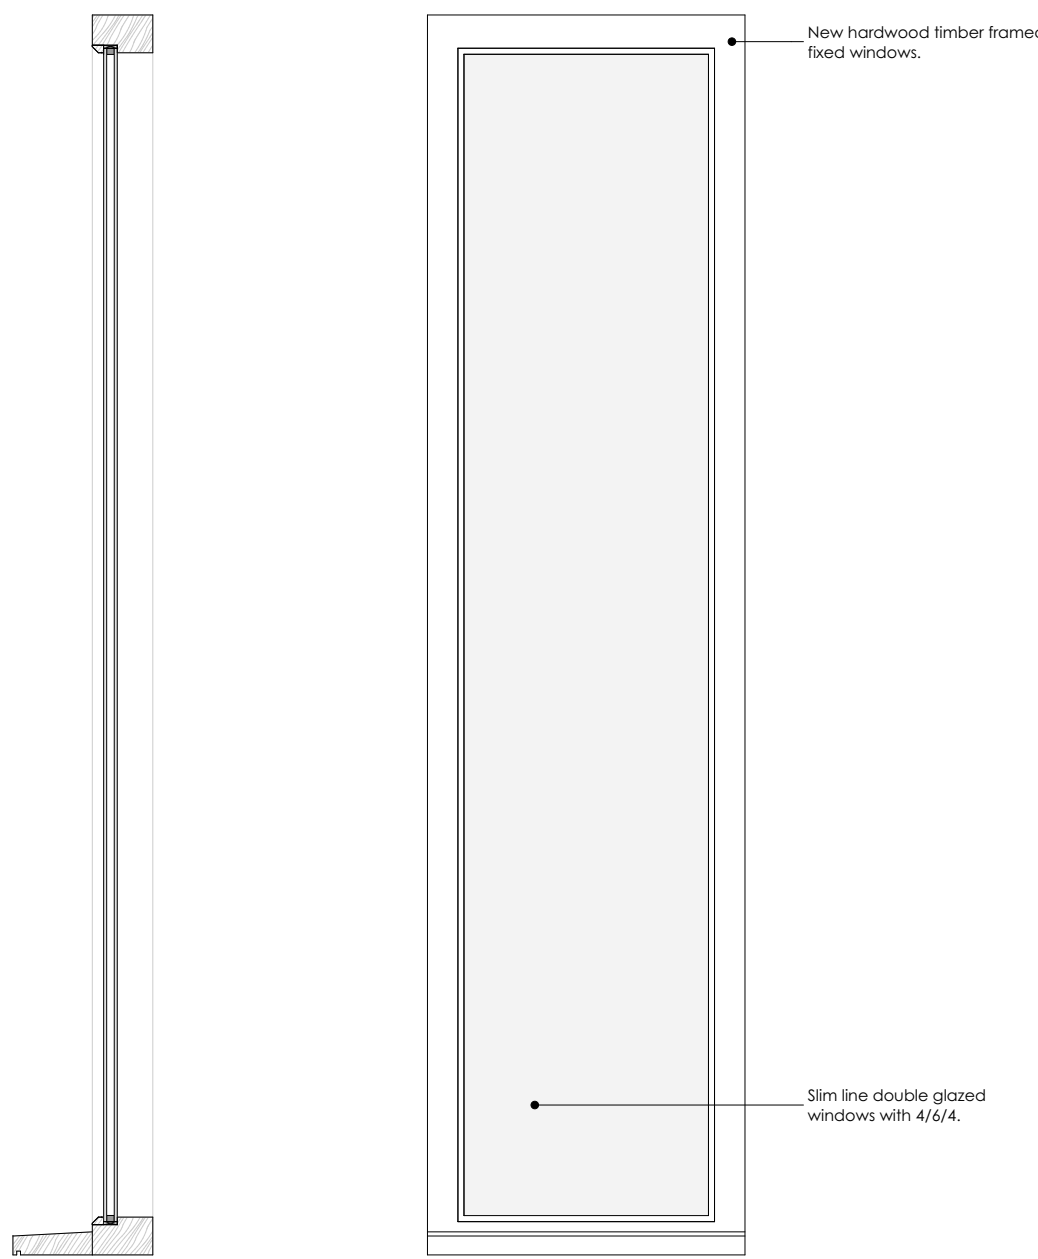

Section

Elevation




Plan

Extension: Tall fixed window 1:10

Window profile same throughout building - size adjusted to suit individual openings.

Window profile same throughout building - size adjusted to suit individual openings.

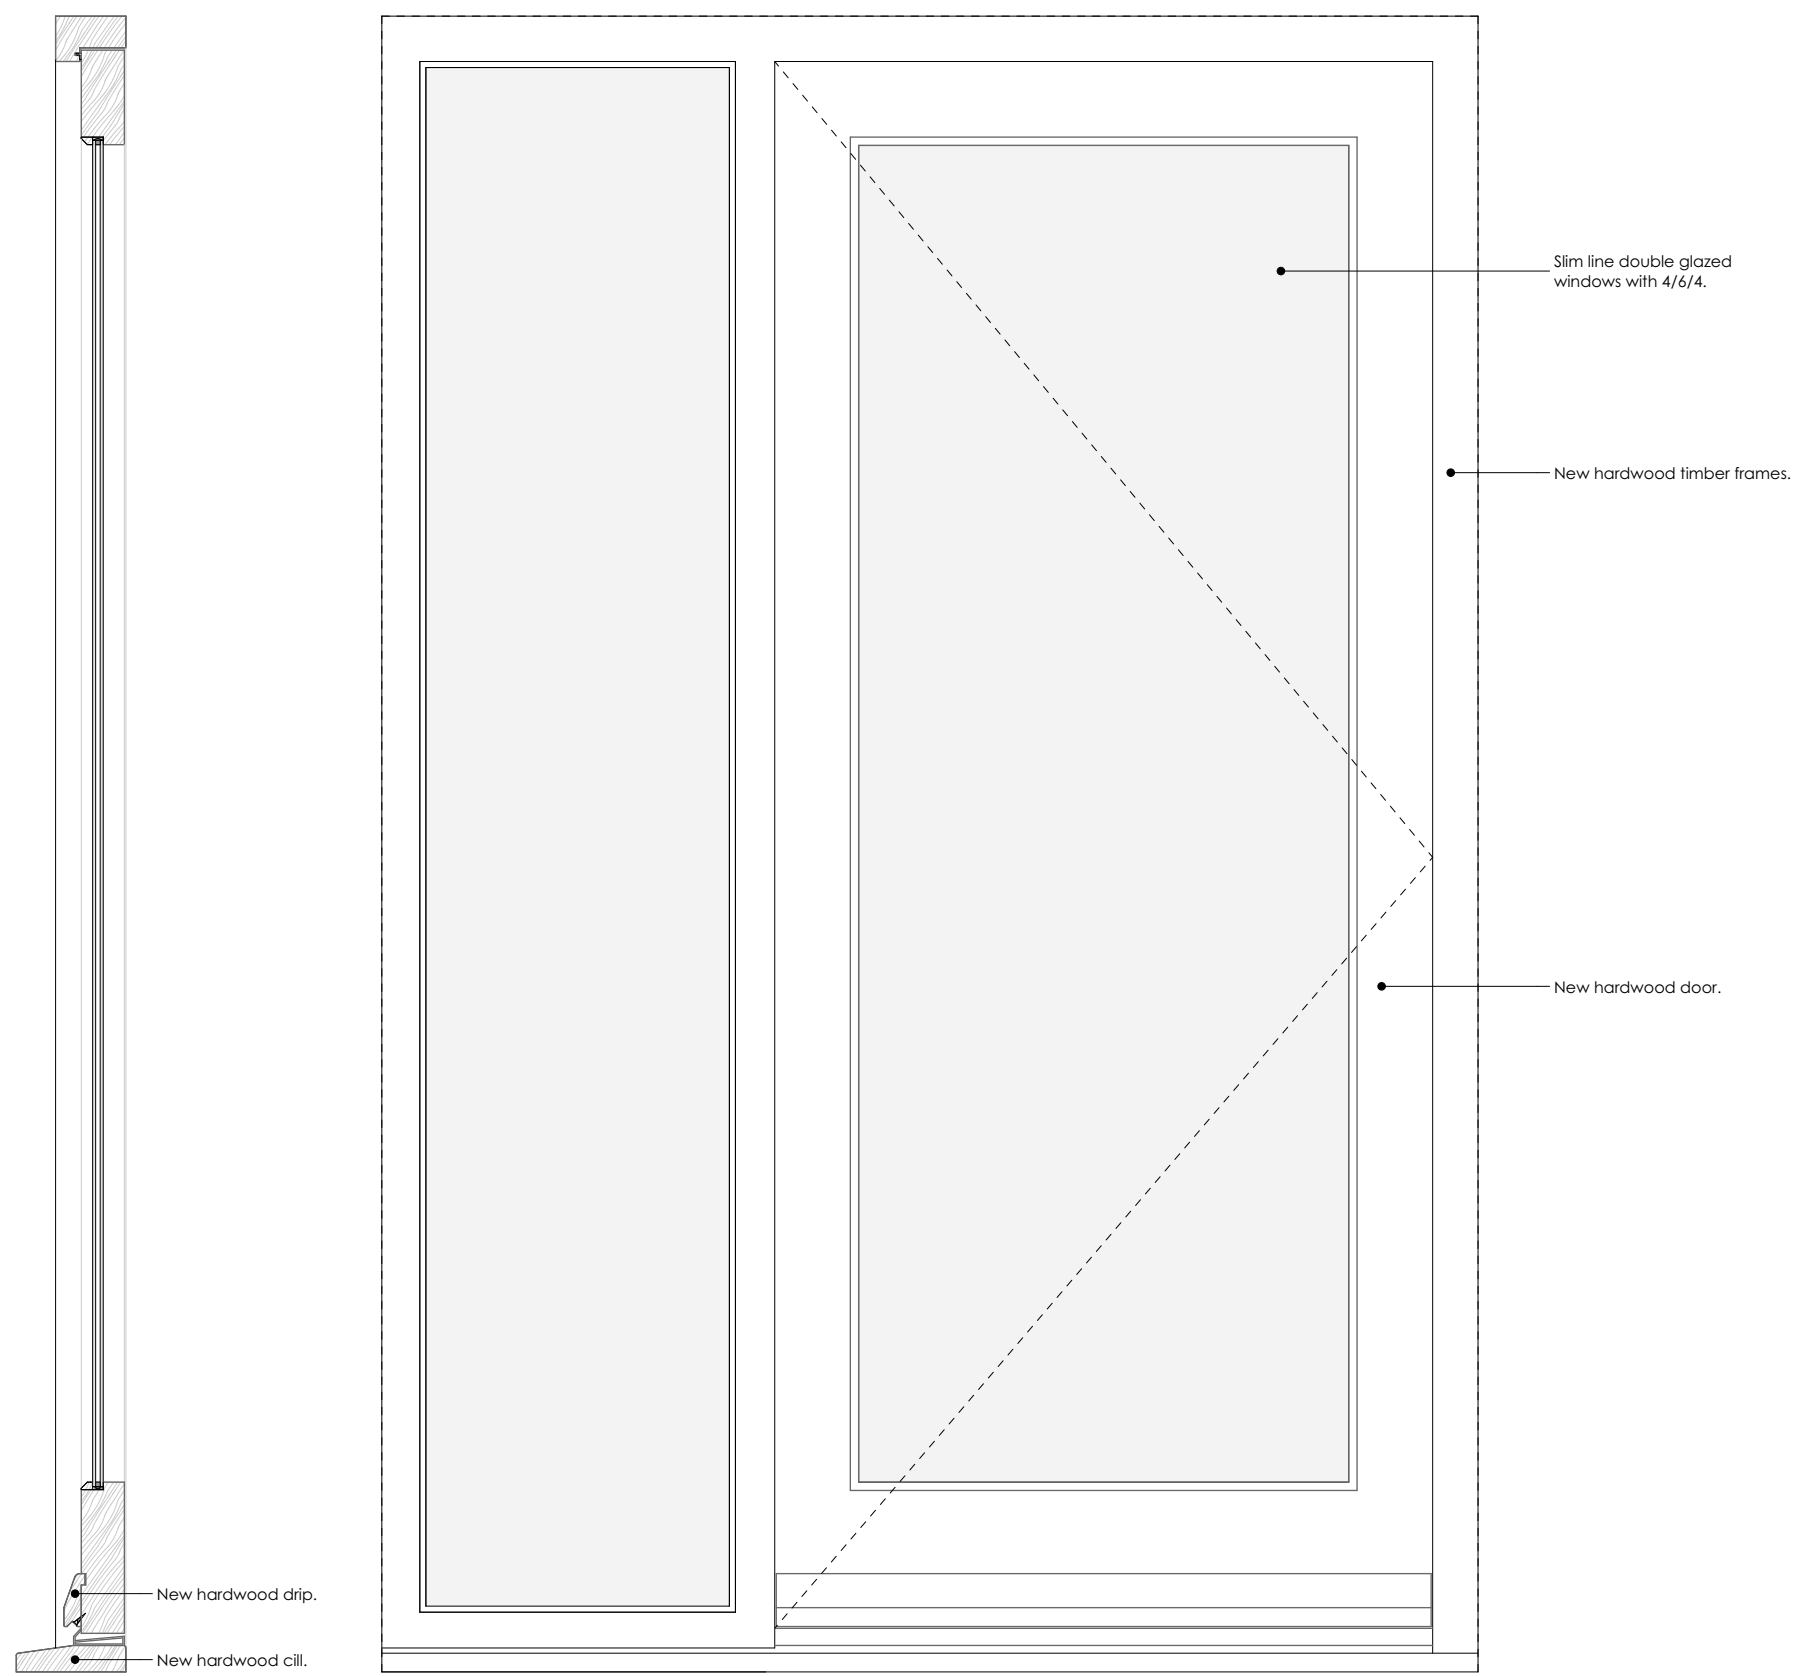

Section

Elevation



Plan

Extension: Entrance door 1:10

Note - Existing cottage door retained and redecorated.

	New door detail added, Extension window details added, Verge, jamb and canopy details added, Drawing title amended, Door detail removed.	AB		30/01/2019
Revision	Description	Issued	Checked	Date
A		AB		08/10/2018

General Notes

THIS DRAWING HAS BEEN PREPARED FROM A HAND MEASURE AND IS FOR INFORMATION PURPOSES ONLY. THE BUILDING HAS SUFFERED FROM MOVEMENT / SETTLEMENT AND SO THE PLANS ARE REPRESENTATIVE. MEASUREMENTS TAKEN ARE APPROX 1.2M FROM FLOOR LEVELS. DO NOT SCALE FROM DRAWING. USE FIGURED DIMENSIONS ONLY.

ALL DIMENSIONS MUST BE CHECKED AND VERIFIED ON SITE PRIOR TO COMMENCEMENT OF WORK AND ARCHITECT TO BE NOTIFIED OF ANY DISCREPANCIES.

Client: Mr & Mrs Nichols
Project: 17 Clay Well, Golcar, Huddersfield
Drawing: Listed Buildings Application - Details

Drawing Status:

PLANNING

Date:	Scale @ A1:	Drawn by:
DEC 18	1:5	AB
Project No:	Drawing No:	Revision:
068	(2-) 01	B