



Roof Plan

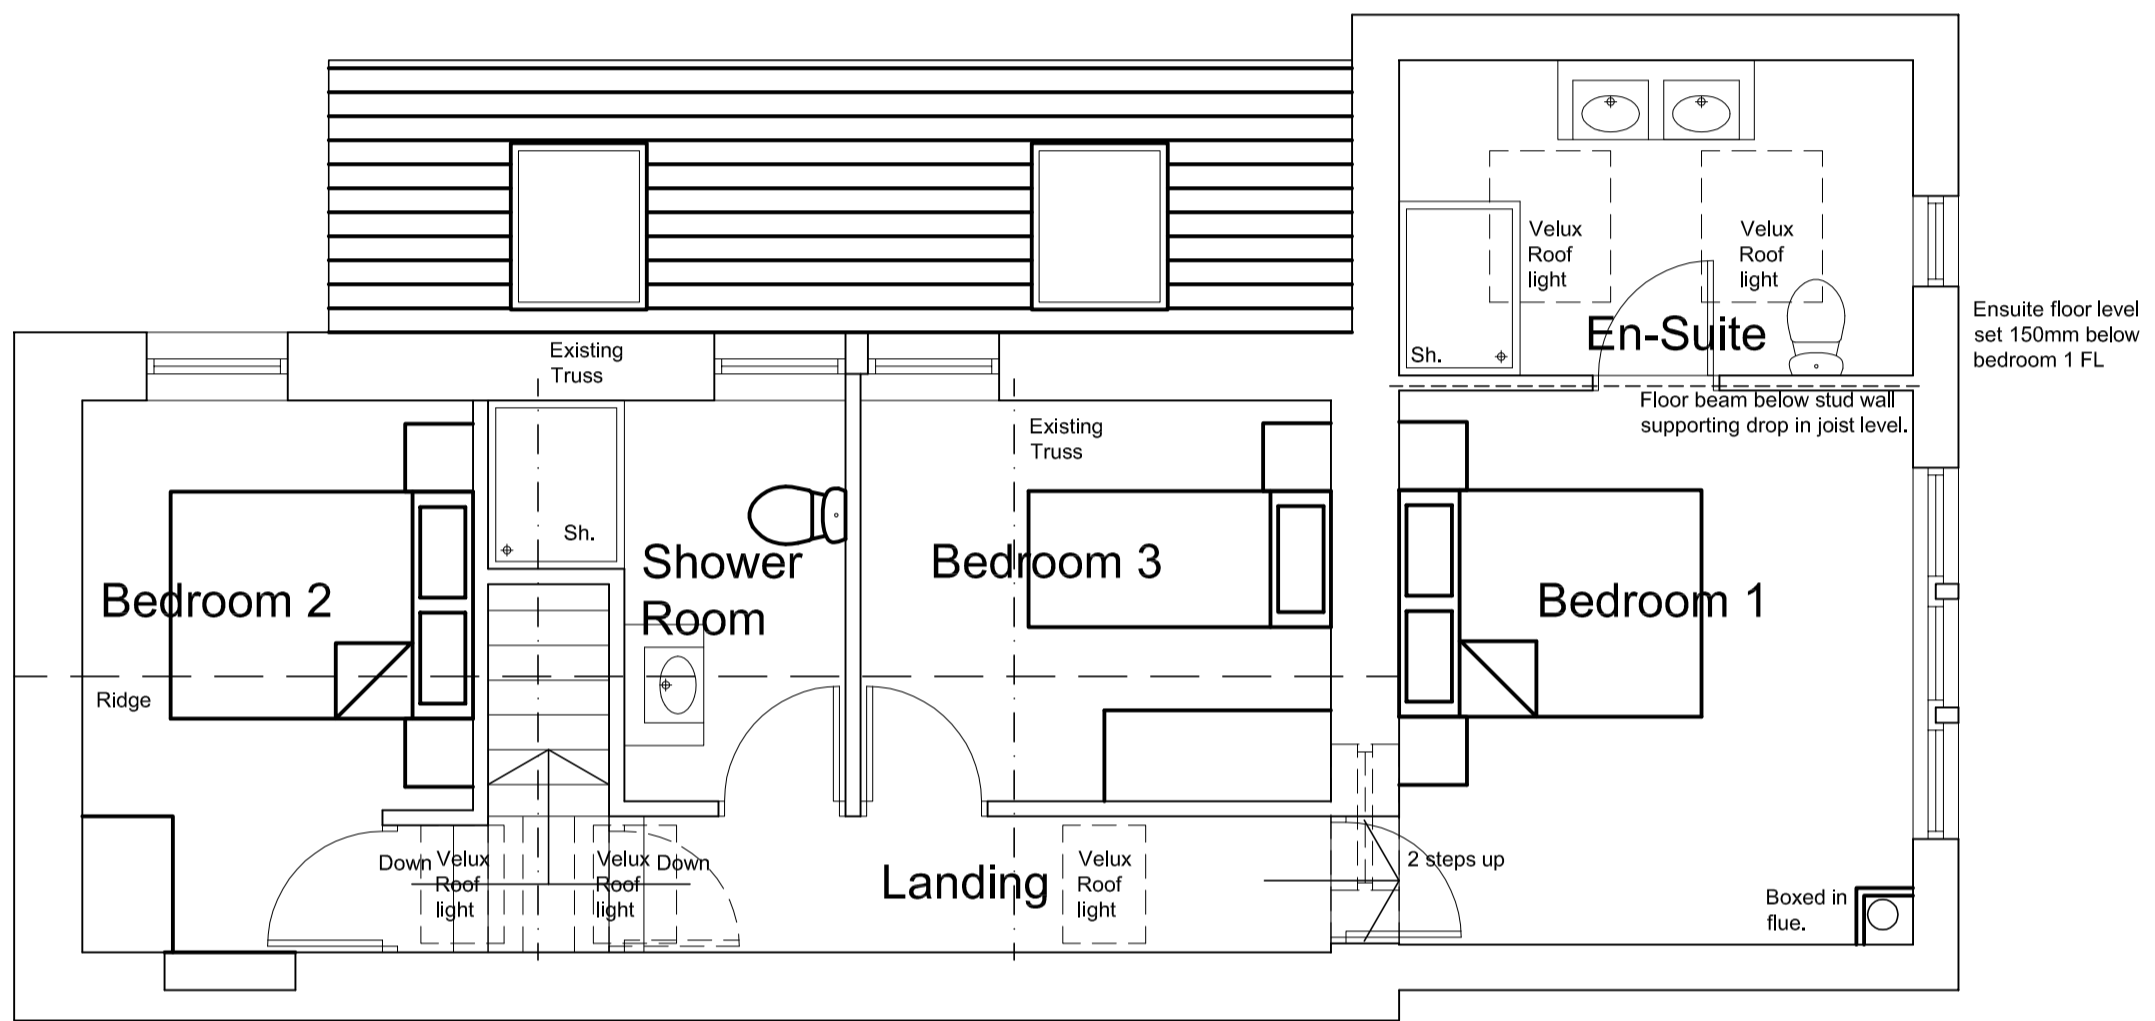

First Floor Plan

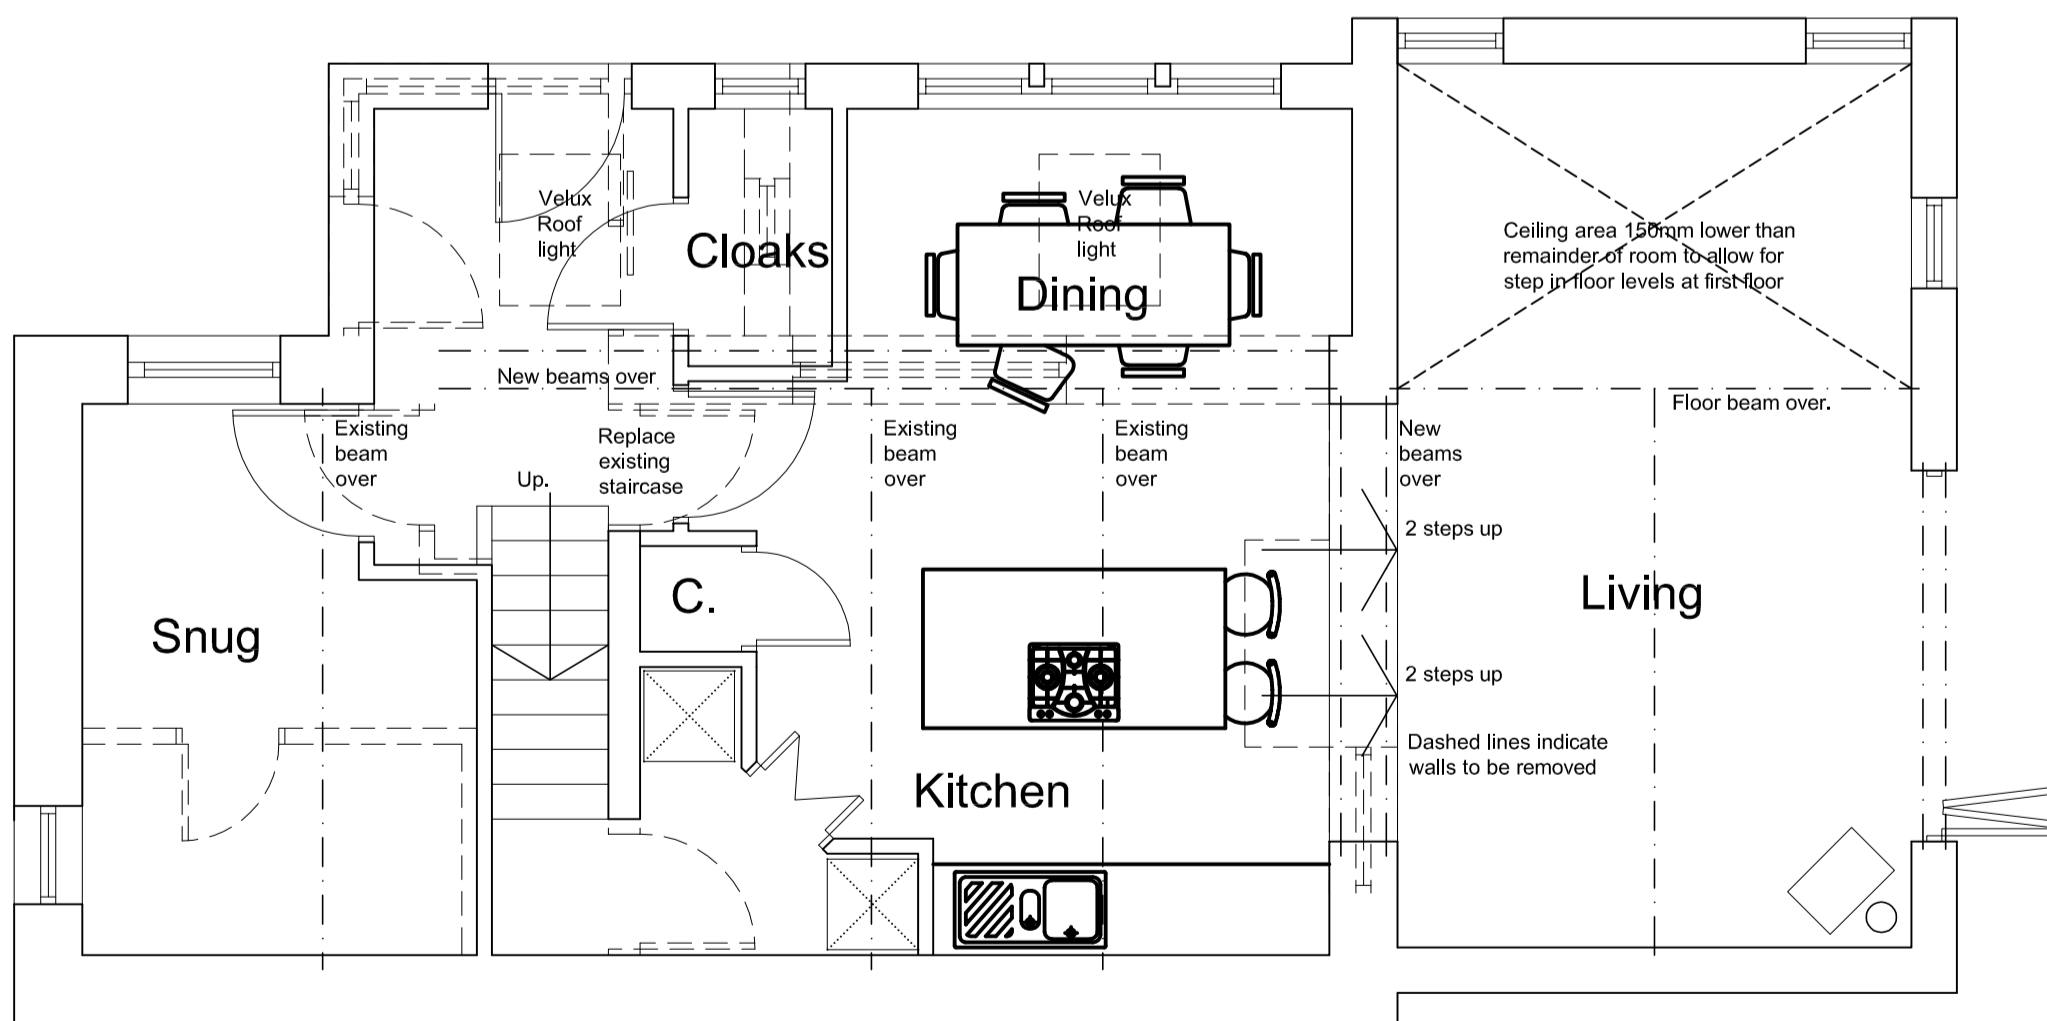

Ground Floor Plan

