


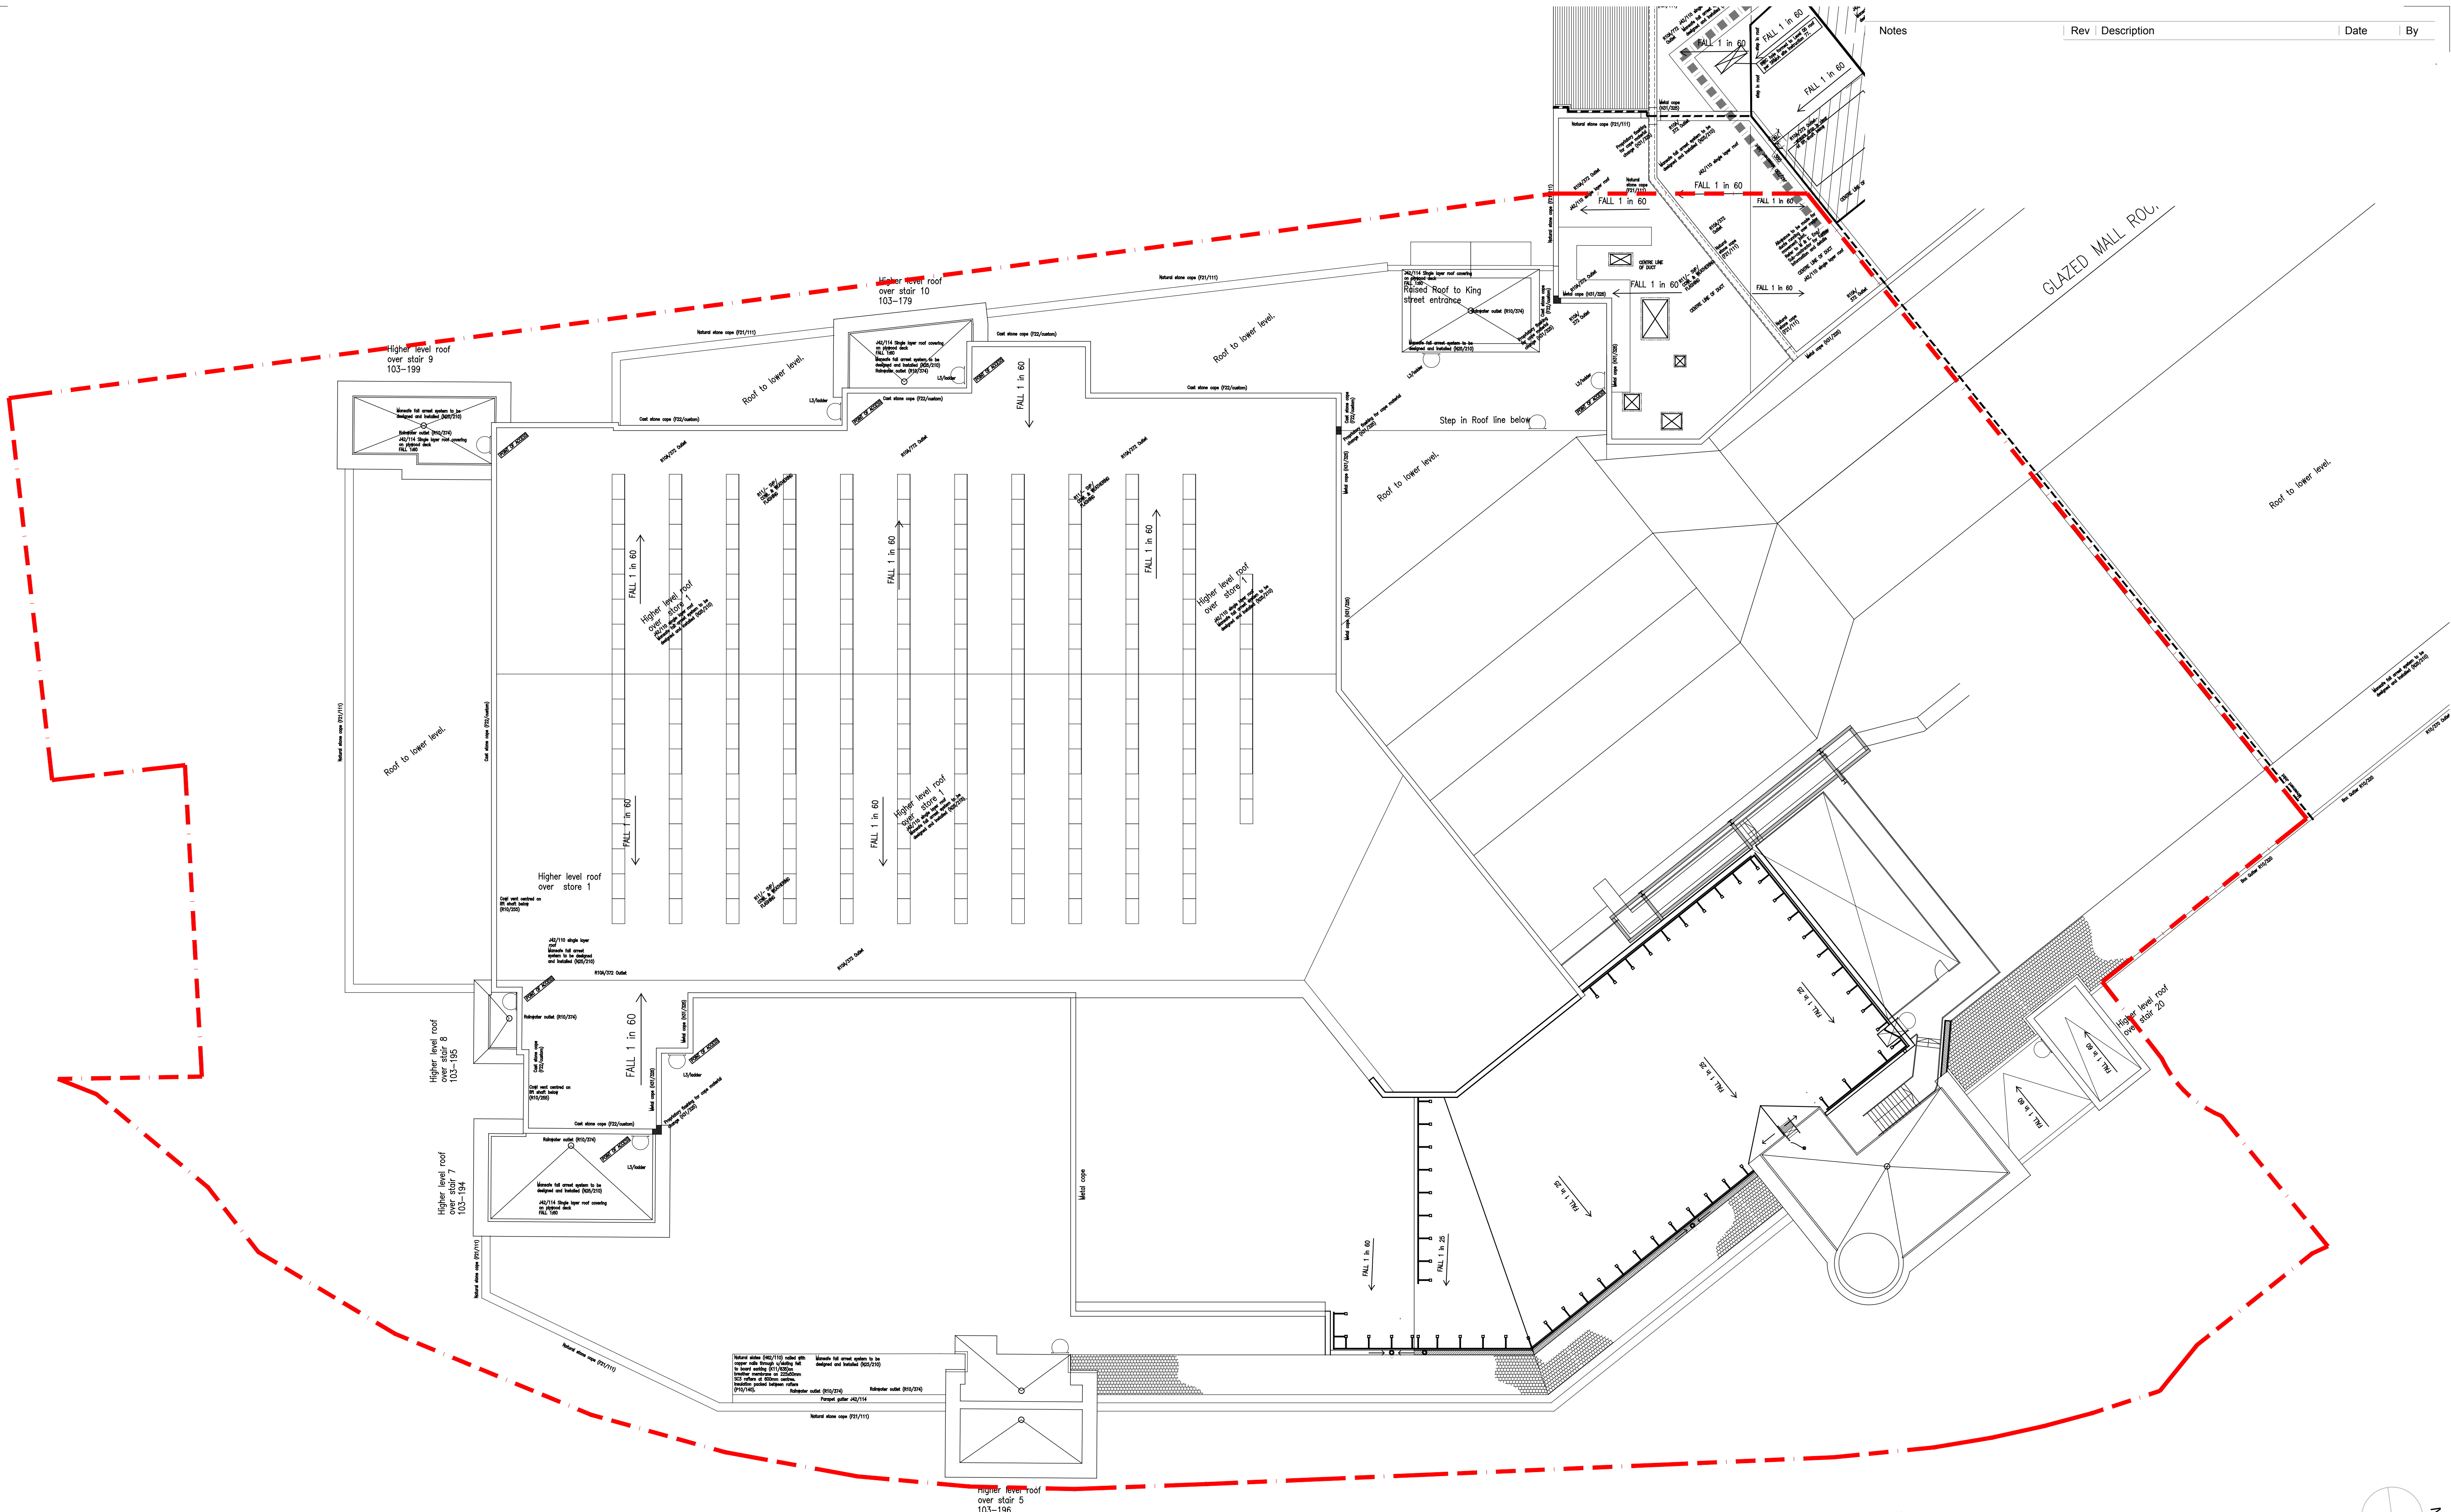

This drawing is copyright. All dimensions and details are to be verified on site. Any discrepancies are to be notified to the Architect prior to work commencing. Do not scale from drawings.

Content	EXISTING PLAN - LEVEL 5	covellmatthews ARCHITECTS 6 Manor Place, Edinburgh, EH3 7DD edinburgh@covellmatthews.co.uk www.covellmatthews.co.uk t0131 226 3366
Client	WD KINGSGATE LTD	
Project	KINGSGATE PLAN H	
Date	OCT 2018	Drawing Scale 1:200@ A1, 1:400@A3
Paper size	A1	Drawn by HB Checked -
Project Code	936	Drawing No. PL1-106 Revision

PLANNING