



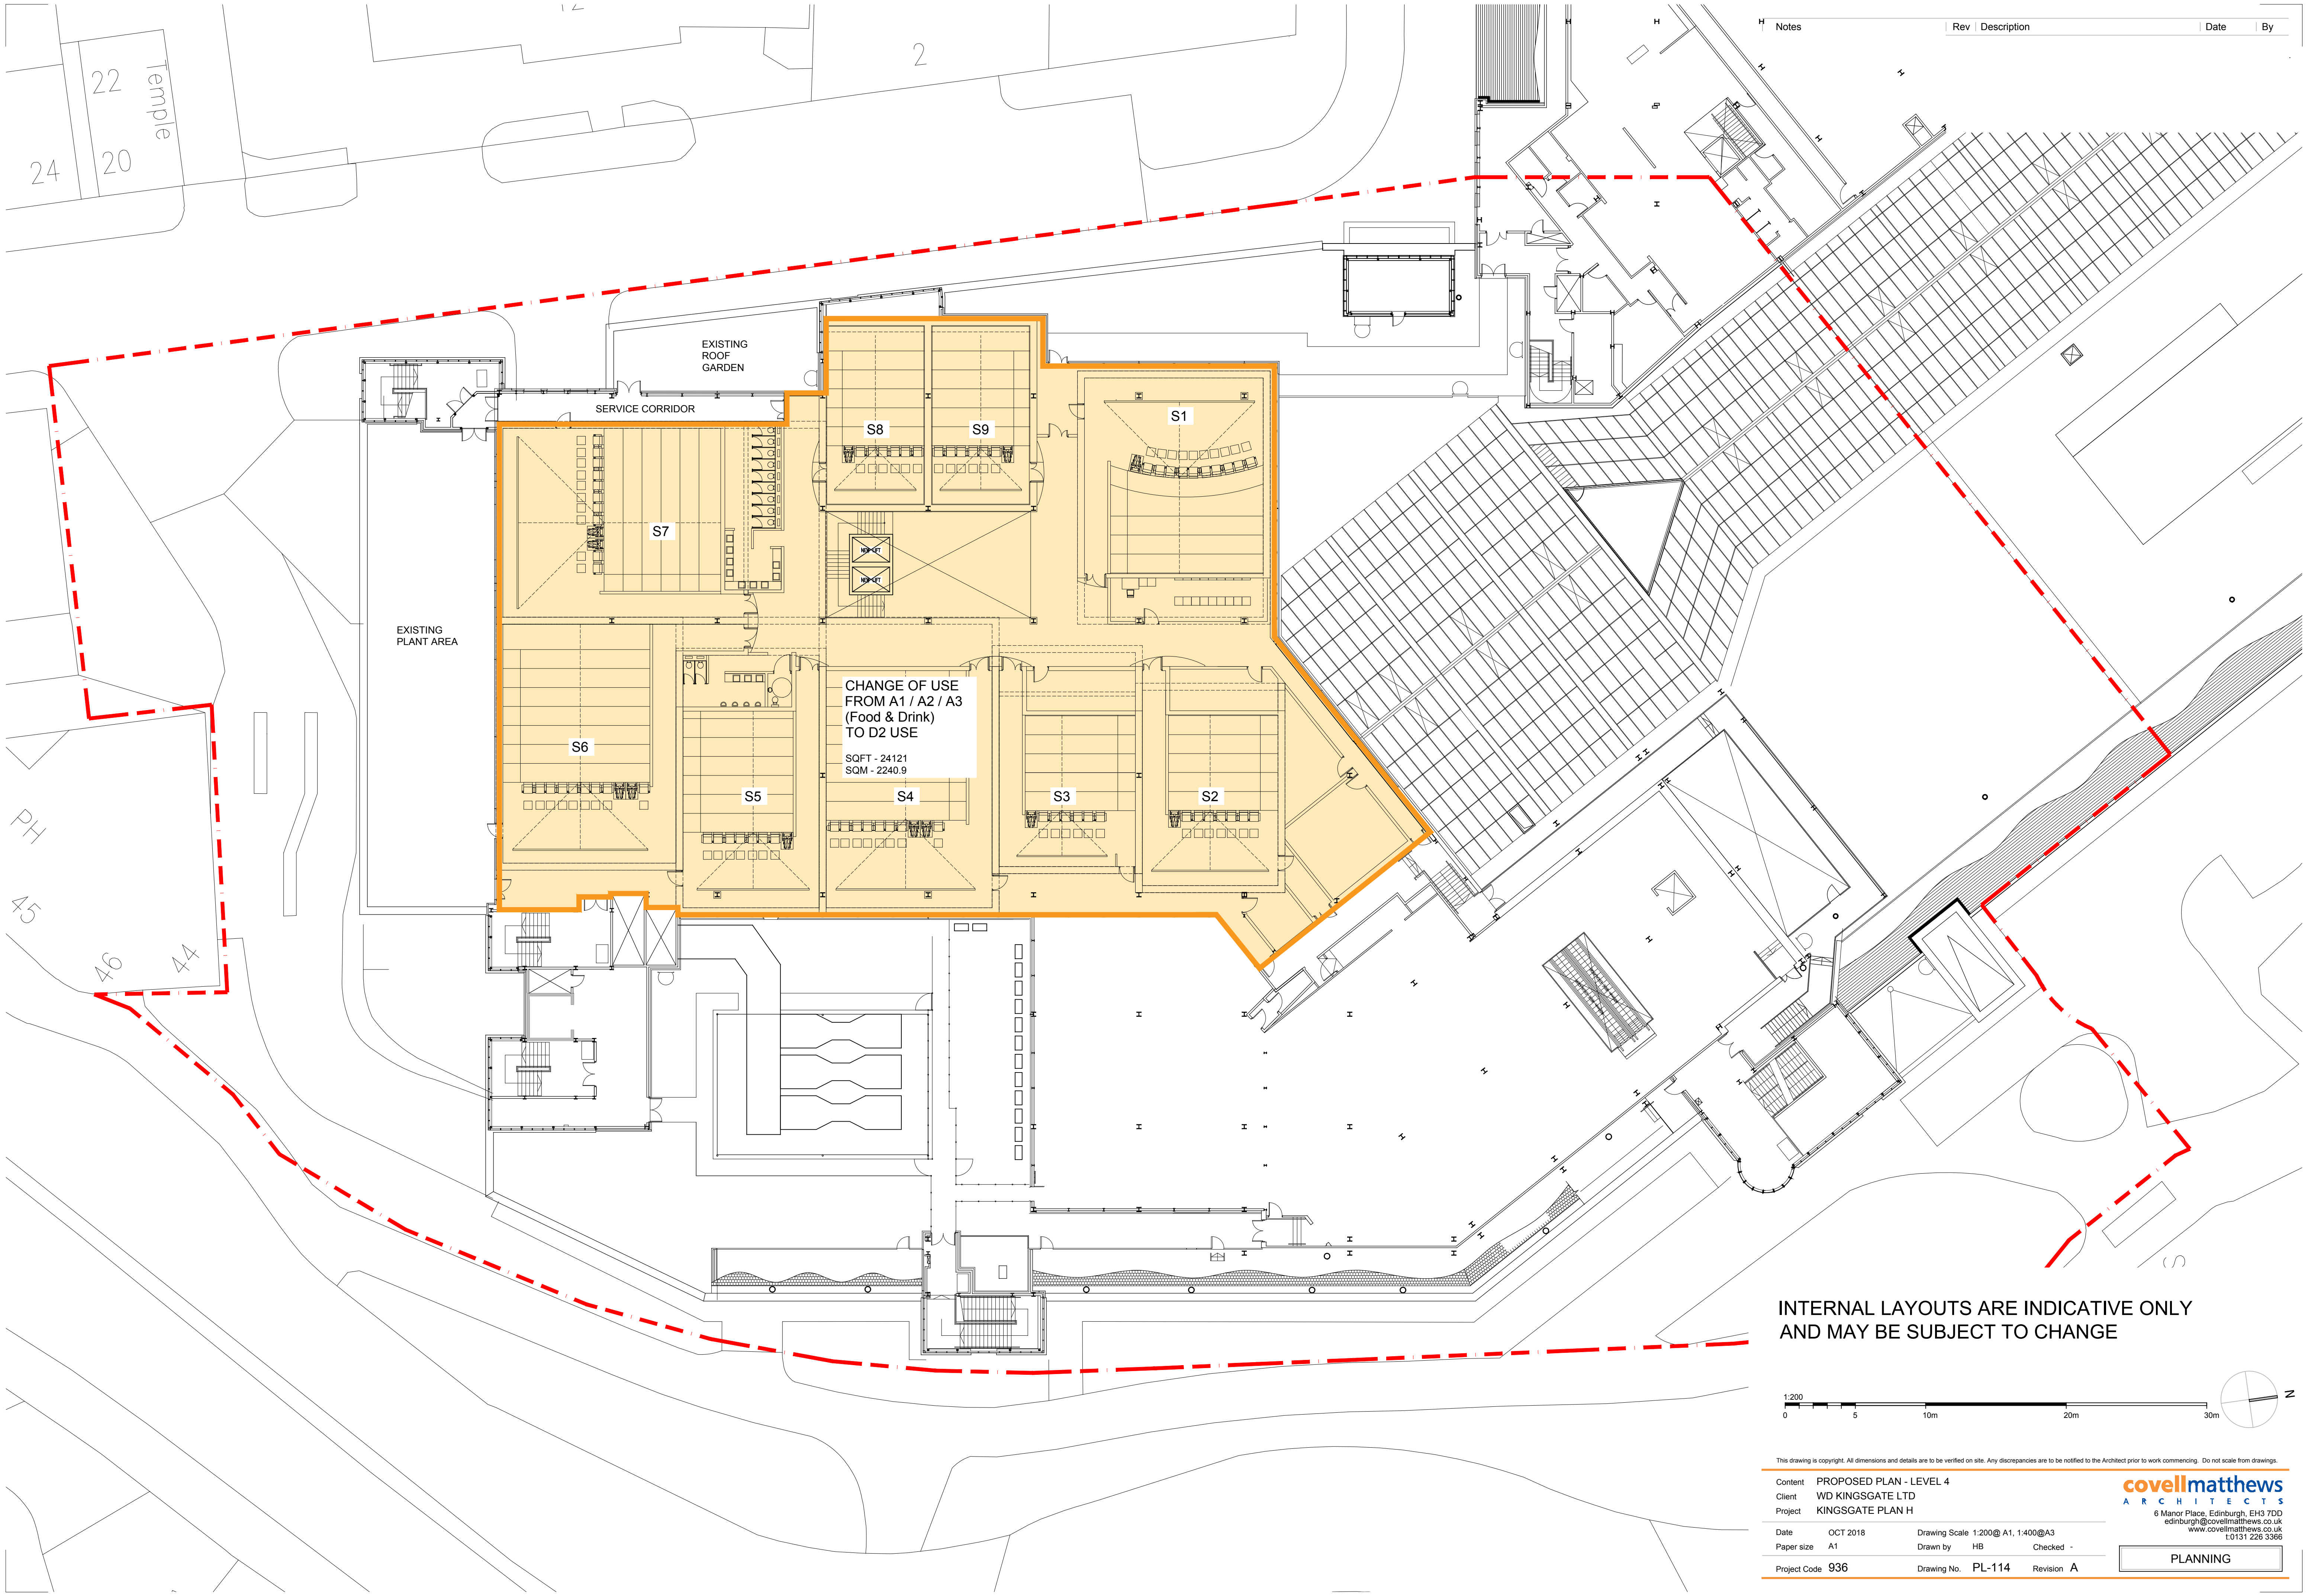

Notes	Rev	Description	Date	By

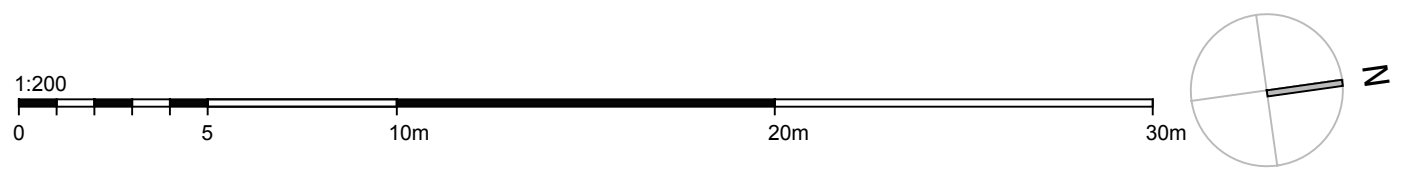

INTERNAL LAYOUTS ARE INDICATIVE ONLY
AND MAY BE SUBJECT TO CHANGE

This drawing is copyright. All dimensions and details are to be verified on site. Any discrepancies are to be notified to the Architect prior to work commencing. Do not scale from drawings.				
Content	PROPOSED PLAN - LEVEL 4			
Client	WD KINGSGATE LTD			
Project	KINGSGATE PLAN H			
Date	OCT 2018	Drawing Scale	1:200@ A1, 1:400@A3	
Paper size	A1	Drawn by	HB	Checked -
Project Code	936	Drawing No.	PL-114	Revision A
				PLANNING

covellmatthews
ARCHITECTS
6 Manor Place, Edinburgh, EH3 7DD
edinburgh@covellmatthews.co.uk
www.covellmatthews.co.uk
t0131 226 3366