


PROPOSED TYPICAL SECTION

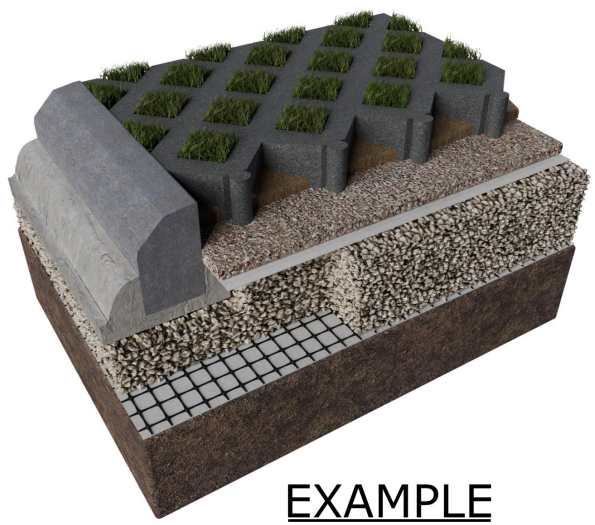

EXAMPLE

Notes:

1. Construction to be undertaken in accordance with the ABG installation guides and checklists. Failure to complete the checklists or comply with the installation guides, unless approved in writing by ABG Technical Department, may invalidate the design and ABG will not be liable for any adverse consequences.
2. This sketch is based on engineering judgment from a visual inspection and is provided as an indicative detail. It is not suitable for construction at this stage.
3. This document contains a design proposal which has been prepared by ABG Ltd and is illustrative only and not a detailed design. Further details on the design theories used in this illustrative design are available upon request from the ABG designer.
4. The values given are indicative and correspond to nominal results obtained in our laboratories and testing institutes. In line with our policy of continuous improvement the right is reserved to make changes without notice at any time. This illustrative design is specific to the characteristics of ABG products and may not be applicable to other products. The copyright in this document belongs to ABG Ltd.
5. Final determination of the suitability of any information is the sole responsibility of the user. ABG will be pleased to discuss the use of this or any other product but responsibility for selection of a material and its application in any specific project remains with the user.

Rev:	Comments:	By:	Date:
Project:		CASTLE HILL ACCESS ROAD	
Title:		TRUCKCELL PASSING LANE	
Drawn by:	RH	Date:	10/10/2019
Scale:	NTS	Drawing Ref:	18536-001
		Rev:	0
<small>ABG Ltd E7 Meltham Mills Road Meltham HD9 4DS West Yorkshire UK Tel: +44(0)1484 852 096 Fax: +44(0)1484 851562 Email: geo@abg ltd.com www.abg ltd.com</small>			
Retaining Walls Erosion Control Landfill Tunnels Green Roofs Landscaping Highways			