


**DETAILS PROPOSED DWELLING ON LAND TO SOUTH OF
34 ,CLIFF ROAD, HOLMFIRTH, HUDDERSFIELD FOR EXECUTORS OF
MR J NAPTHINE**

VEHICULAR ENTRANCE AND DRAINAGE

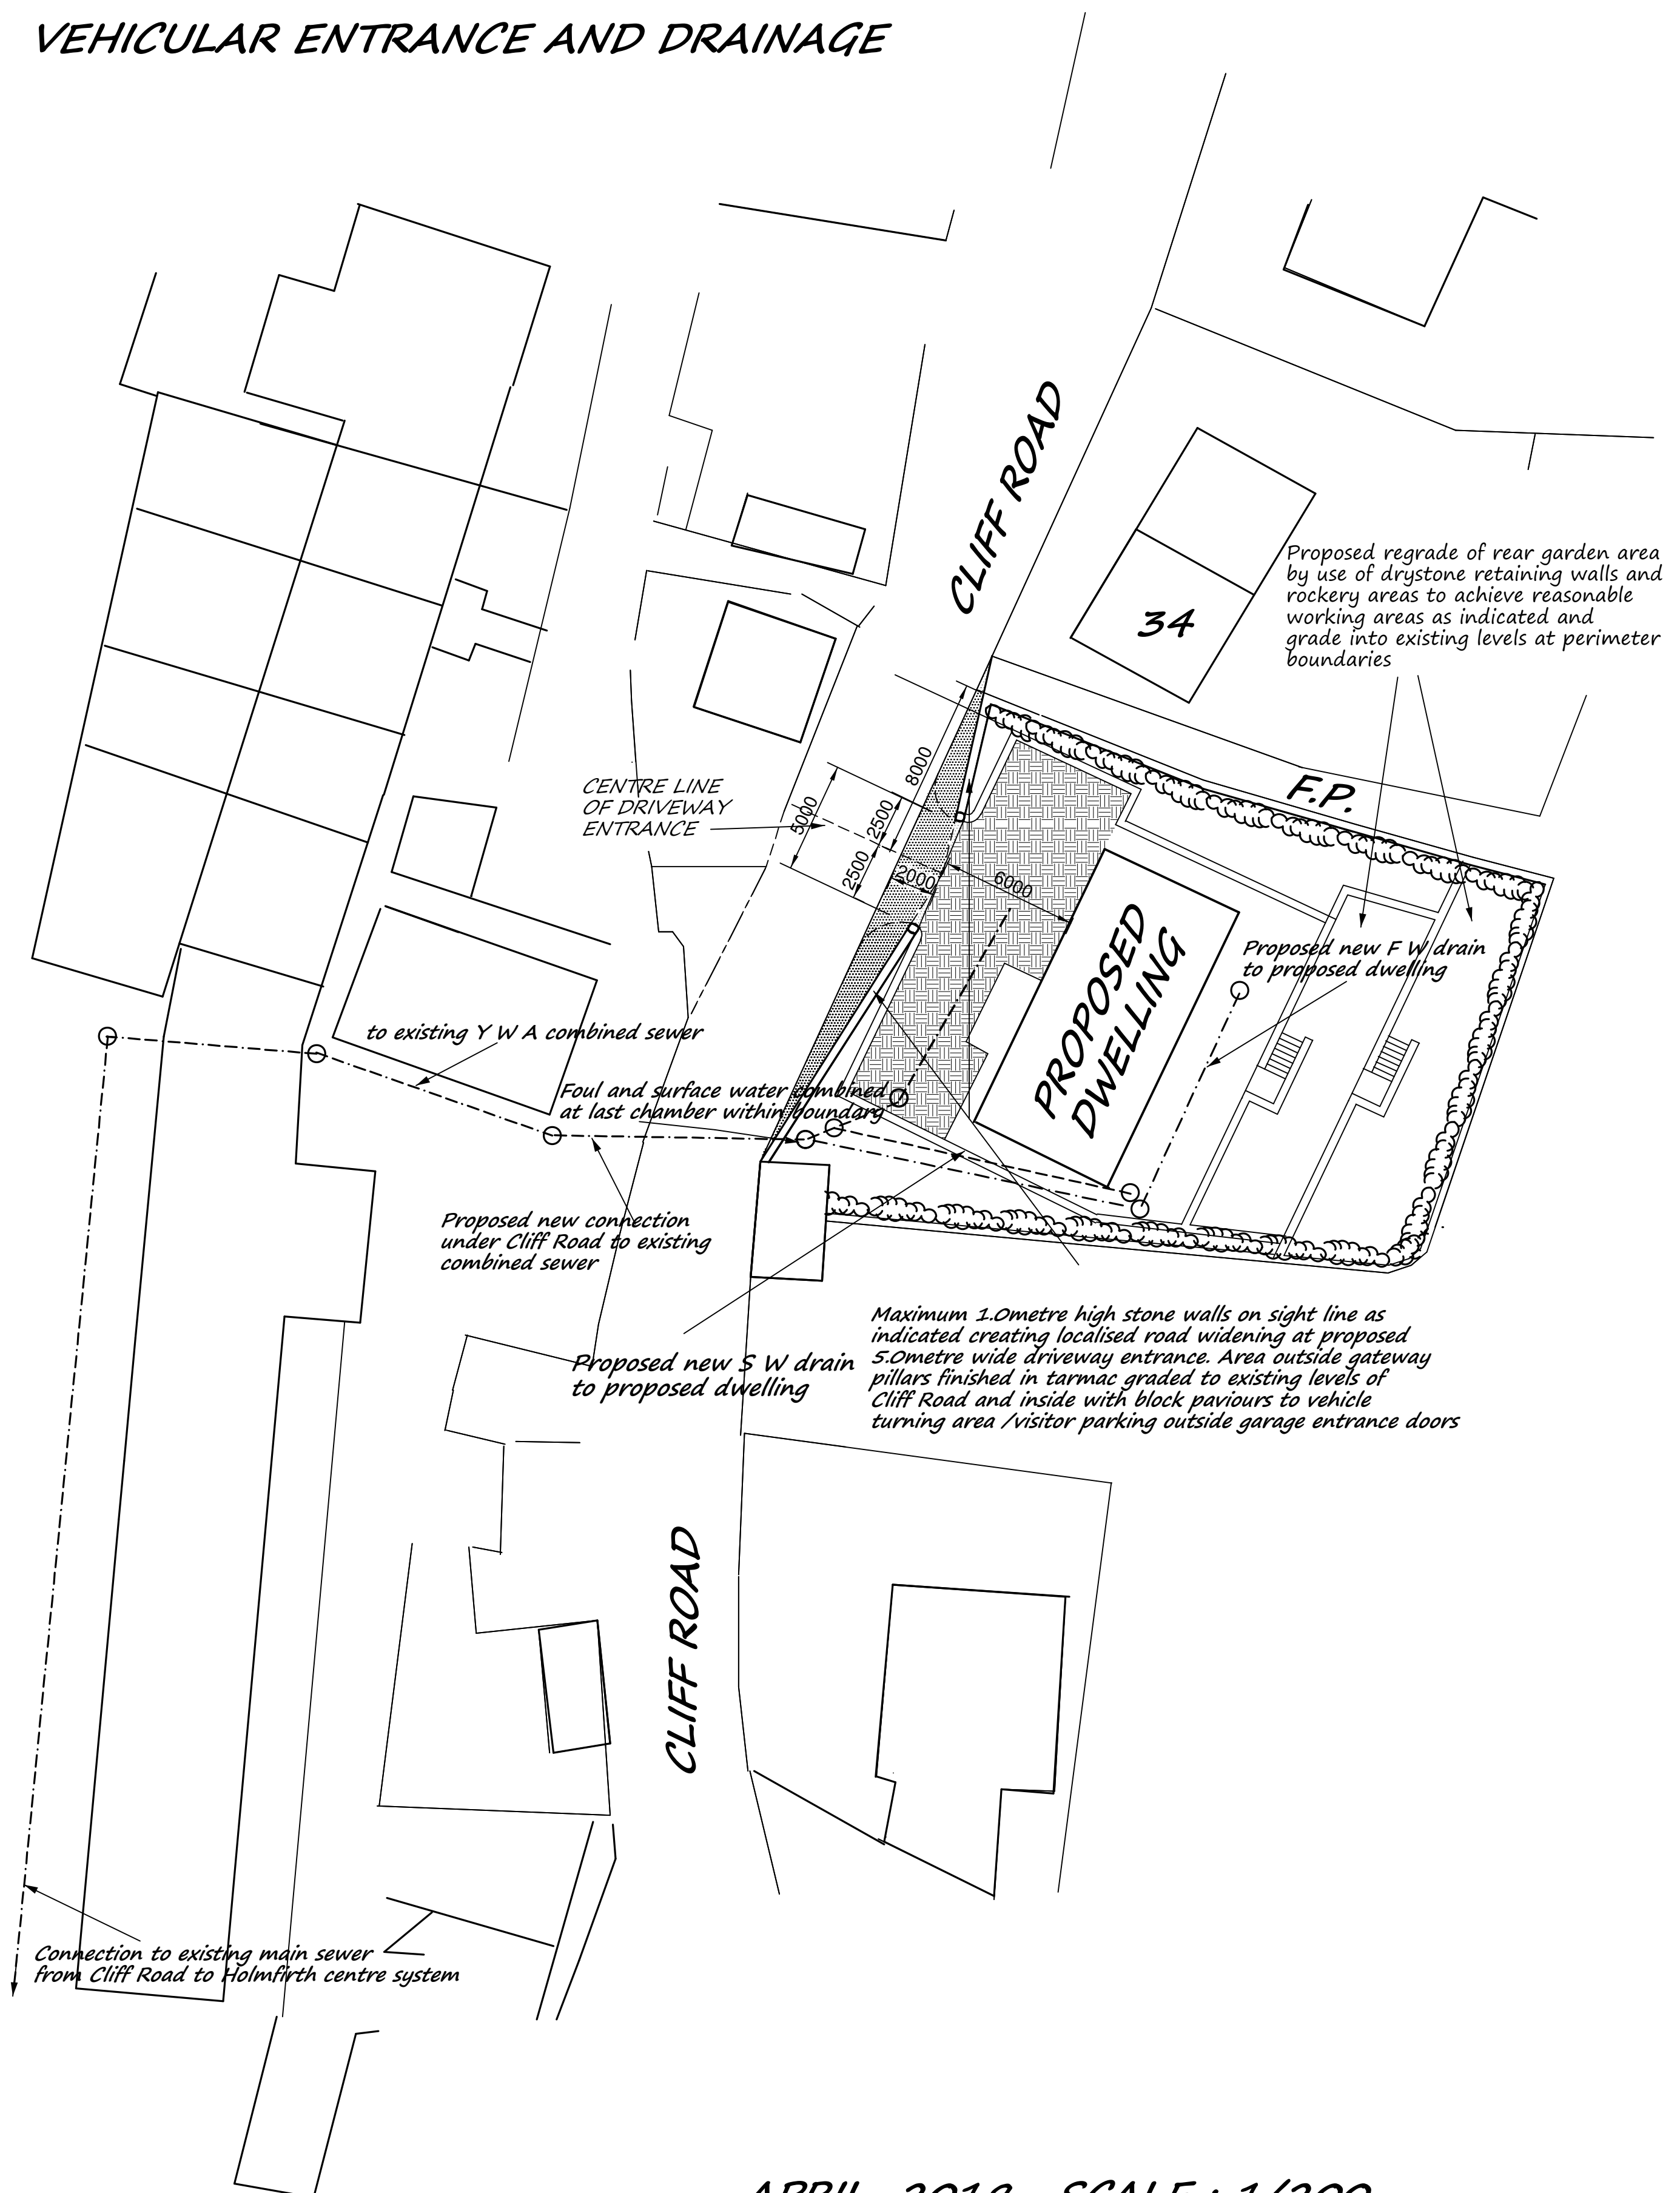

APRIL 2019 SCALE : 1/200