


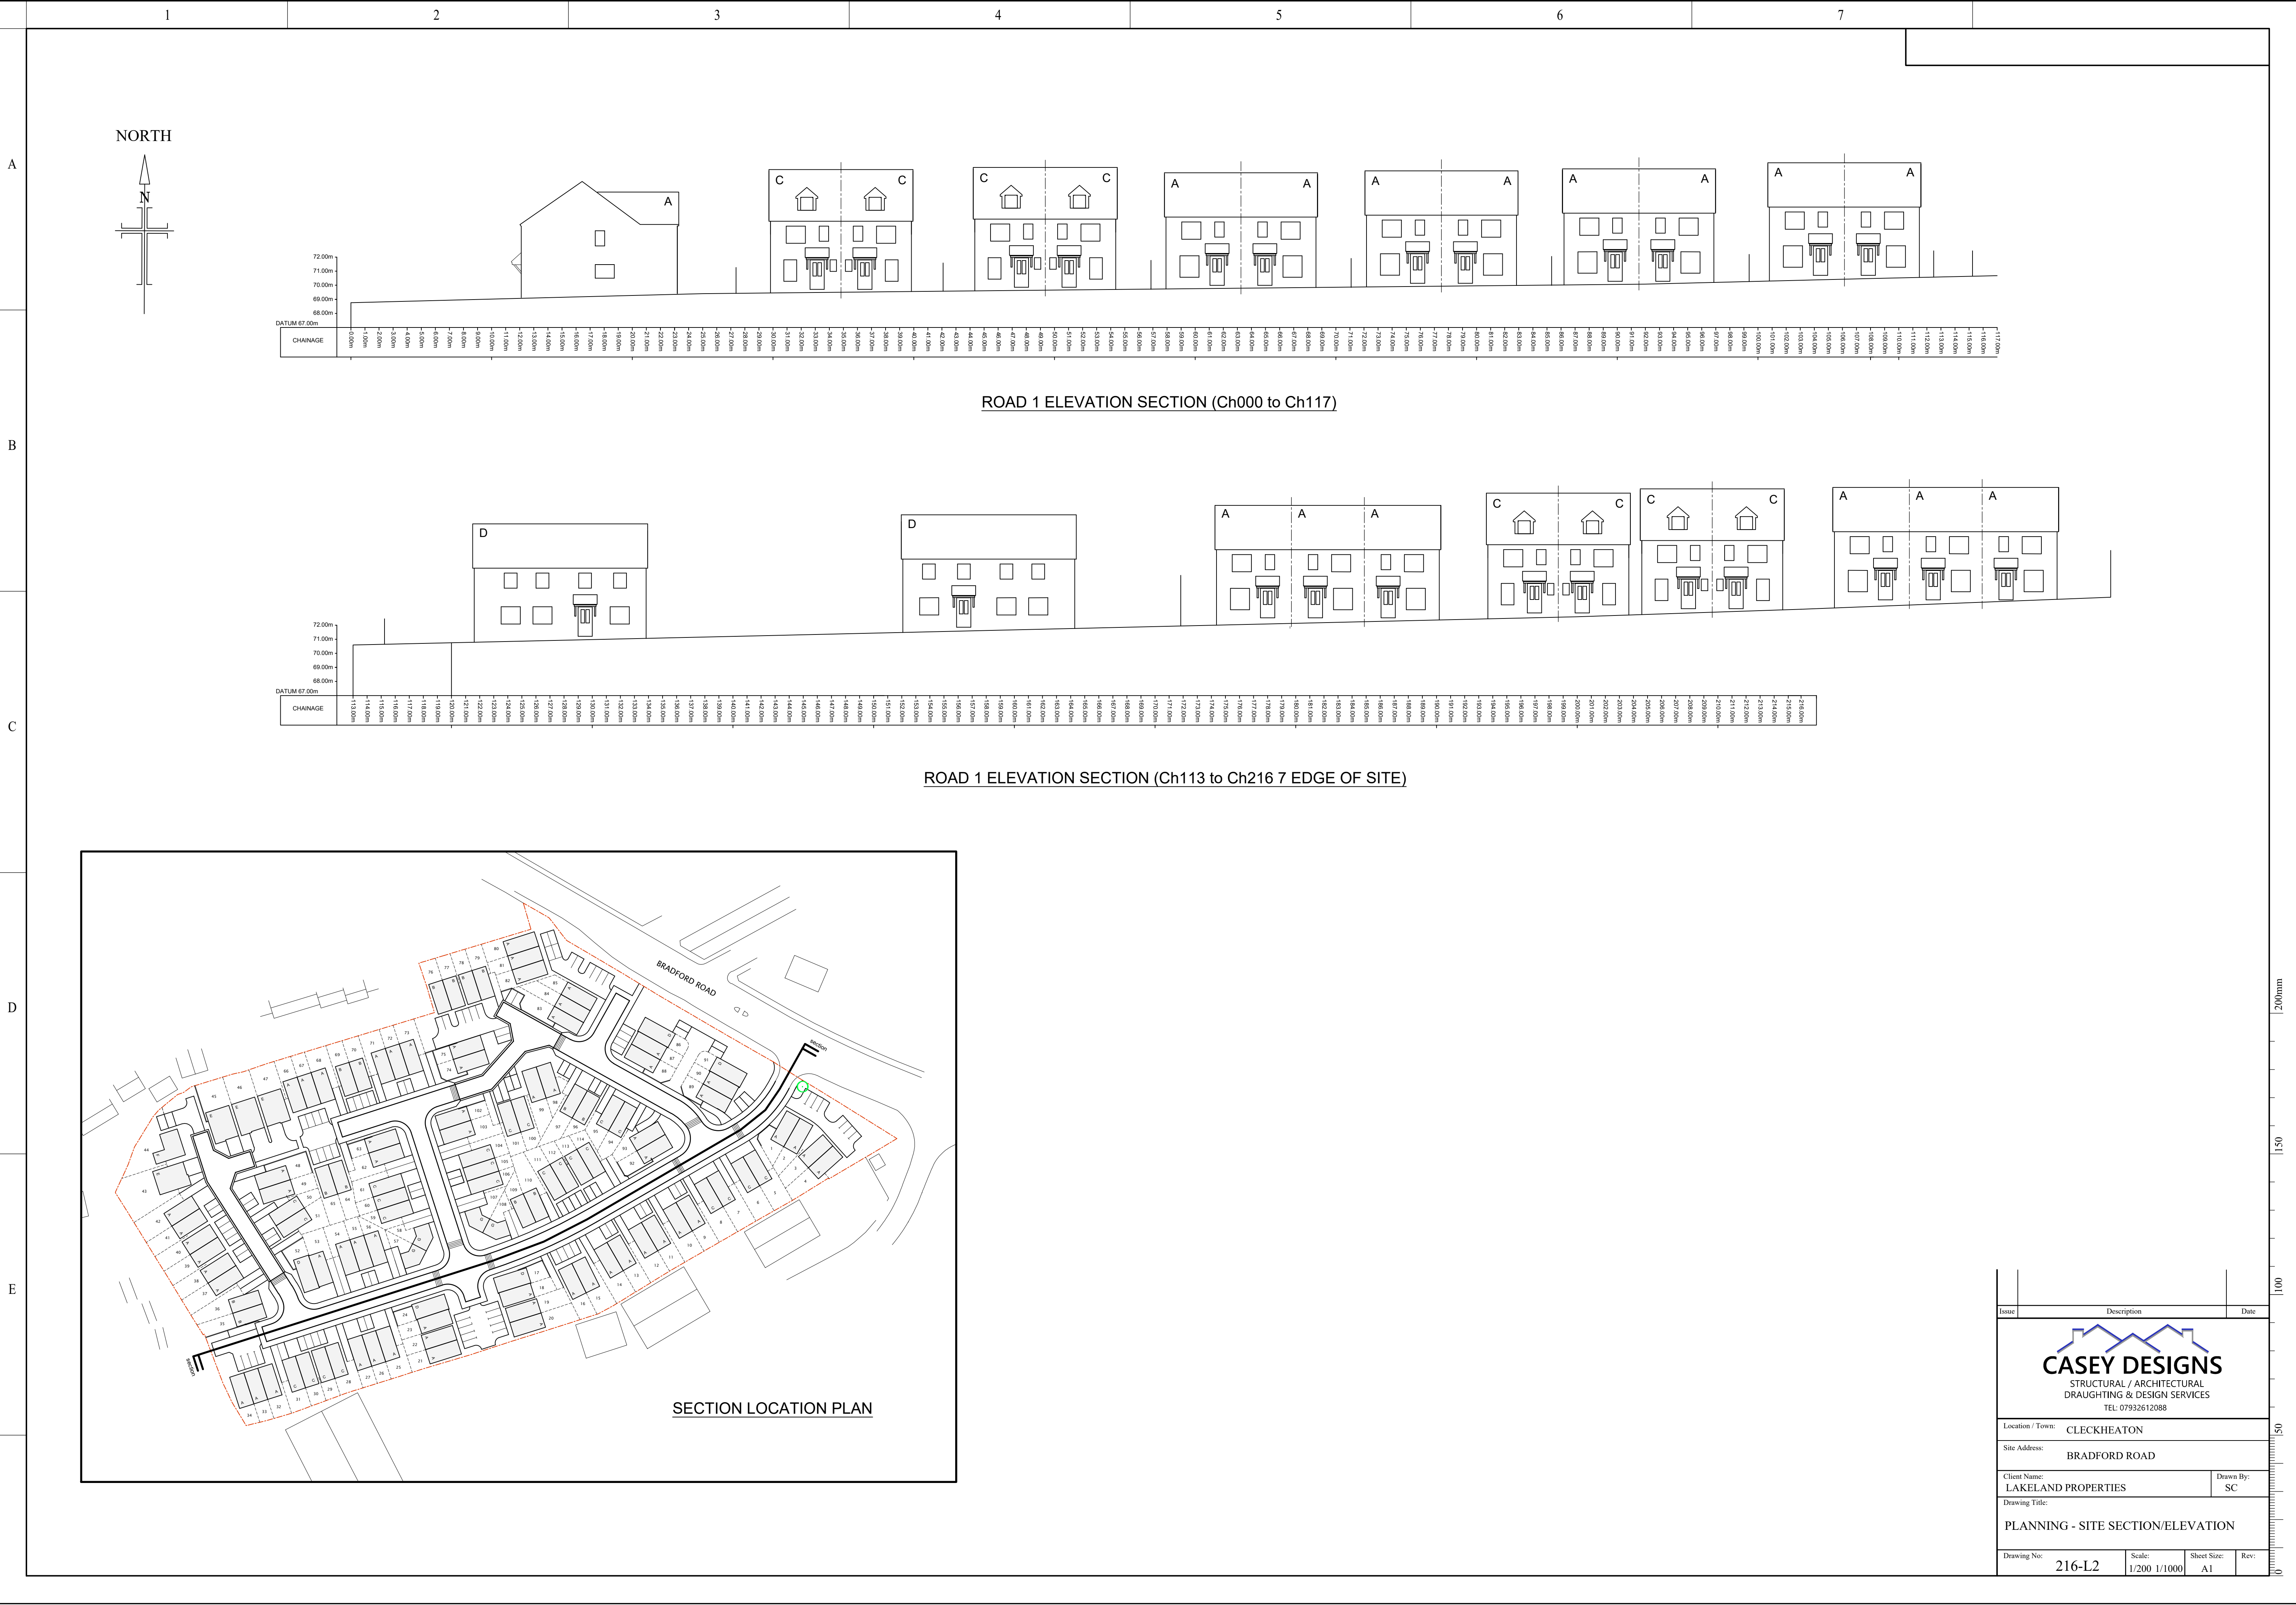

Issue	Description	Date
CASEY DESIGNS STRUCTURAL / ARCHITECTURAL DRAUGHTING & DESIGN SERVICES TEL: 07932612088		
Location / Town: CLECKHEATON		
Site Address: BRADFORD ROAD		
Client Name: LAKELAND PROPERTIES		Drawn By: SC
Drawing Title: PLANNING - SITE SECTION/ELEVATION		
Drawing No: 216-L2	Scale: 1/200 1/1000	Sheet Size: A1
Rev:		