


NORTH

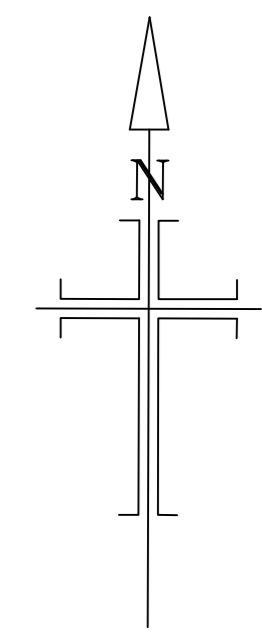

BRADFORD ROAD

	TYPE A 3 Bed Townhouse 1147 sqft	-no.
	TYPE A-A 2x3 Bed Townhouse 2x1147 sqft	17no.
	TYPE A-A-A 3x3 Bed Townhouse 3x1147 sqft	7no.
	TYPE B 3 Bed Townhouse 1025 sqft	-no.
	TYPE B-B 2x3 Bed Townhouse 2x1025 sqft	7no.
	TYPE C 3 Bed Townhouse 1370 sqft	-no.
	TYPE C-C 2x3 Bed Townhouse 2x1370 sqft	9no.
	TYPE C-C-C 3x3 Bed Townhouse 3x1370 sqft	2no.
	TYPE D 3 Bed Townhouse 1162 sqft	-no.
	TYPE D-A 1x3 Bed Townhouse 1x1162 sqft 1x3 Bed Townhouse 1x1147 sqft	3no.
	TYPE D-A-A 1x3 Bed Townhouse 1x1162 sqft 2x3 Bed Townhouse 2x1147 sqft	2no.
	TYPE E 4 Bed Detached 1647 sqft	4no.
	TYPE F 4 Bed Detached 1475 sqft	1no.
	TYPE G 3 Bed Detached 950 sqft	4no.
TOTAL INDIVIDUAL UNITS		114no.

- indicative landscaping
- turf
- 1.8m screen fence
- 1.8m screen wall/fence
- Block paving
- Double detached garage

CASEY DESIGNS STRUCTURAL / ARCHITECTURAL DRAUGHTING & DESIGN SERVICES TEL: 07932612088	
Location / Town:	CLECKHEATON
Site Address:	BRADFORD ROAD
Client Name:	LAKELAND PROPERTIES
Drawn By:	SC
PLANNING - SITE LAYOUT	
Drawing No:	216-L1
Scale:	1/500
Sheet Size:	A1
Rev:	A

