
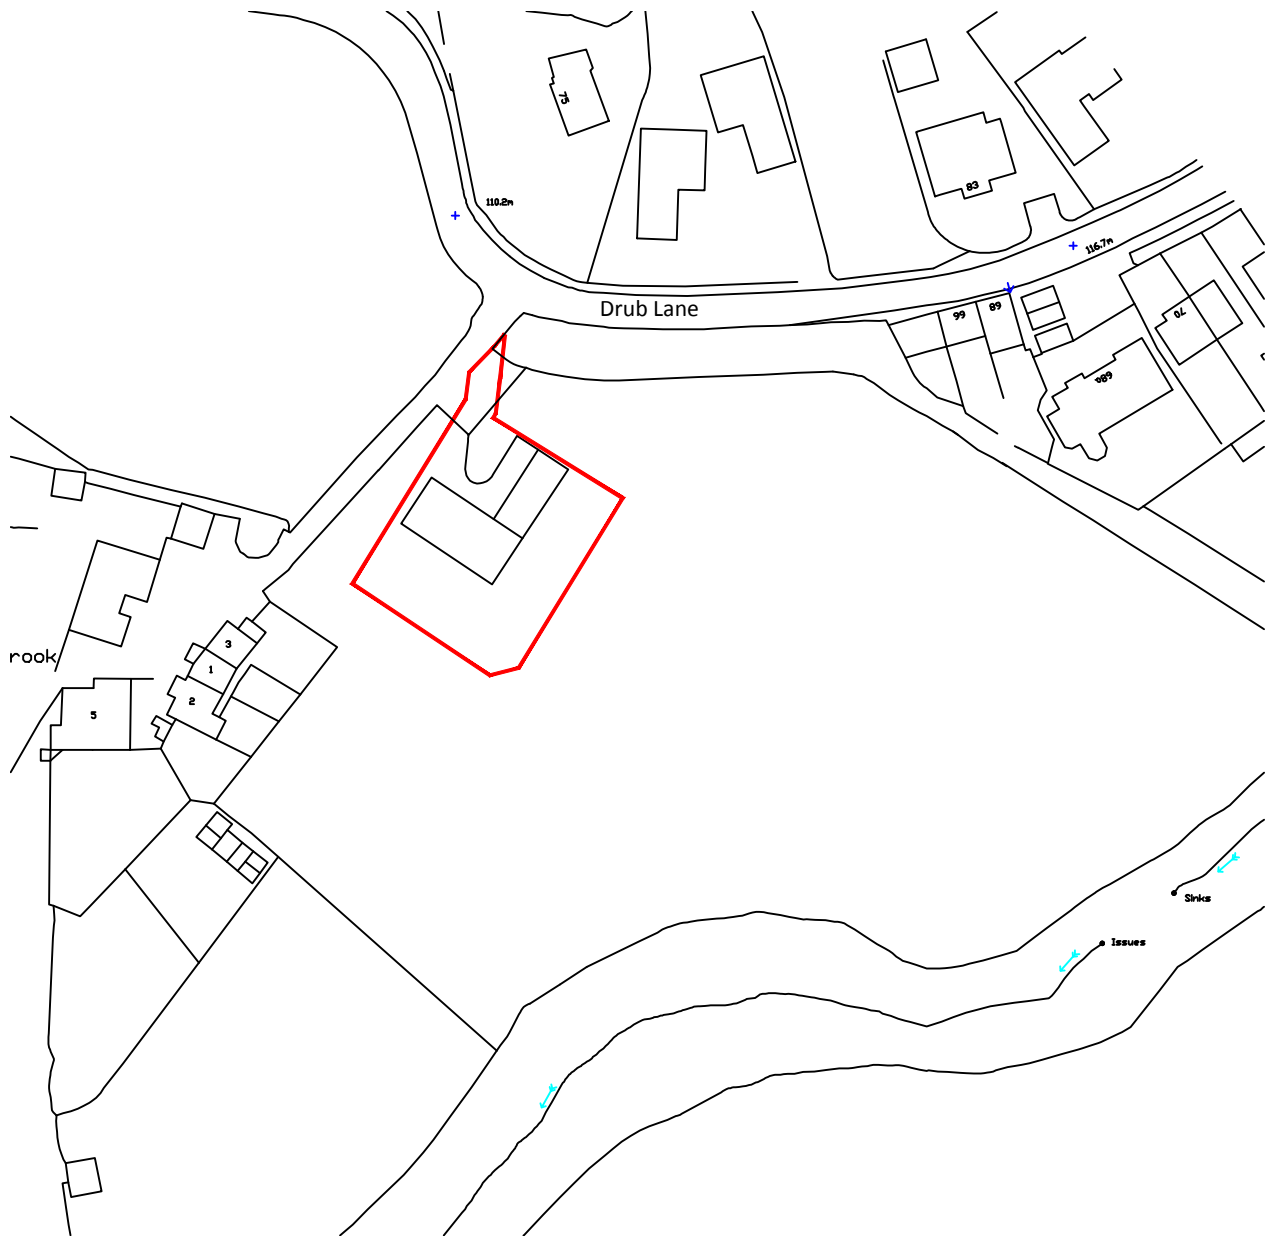


 

MARTIN WALSH ARCHITECTURAL

Firth Buildings, 99 - 103 Leeds Rd, Dewsbury, WF12 7BU
e: info@martinwalsh.co.uk t: 01924 464342 w: www.martinwalsh.co.uk

Project	Demolition of Barn and Erection of Detached Dwelling with Attached Triple Garage at Mazebrook, Drub Lane, Gomersal
Client	Mr & Mrs T. Skirrow

B	Omitted the blue line at request of Planning	MWJ		11 - 18
A	Red-line amended at request of Planning	MWJ		11 - 18
Rev	Description	Drawn	Checked	Date
Document Status : Purpose of Issue: S0 FOR INFORMATION				
Title Location Plan				
MWA project ref	Scale	Original Paper Size	Orientation	Drawn Checked
6198	1:1250	@ A4	Landscape	MW(J)
File Identifier	Originator	Volume	Level	Type Role Number Revision
TSDL	- MWA	- 01	- GF	- DR - A - 0001 B