



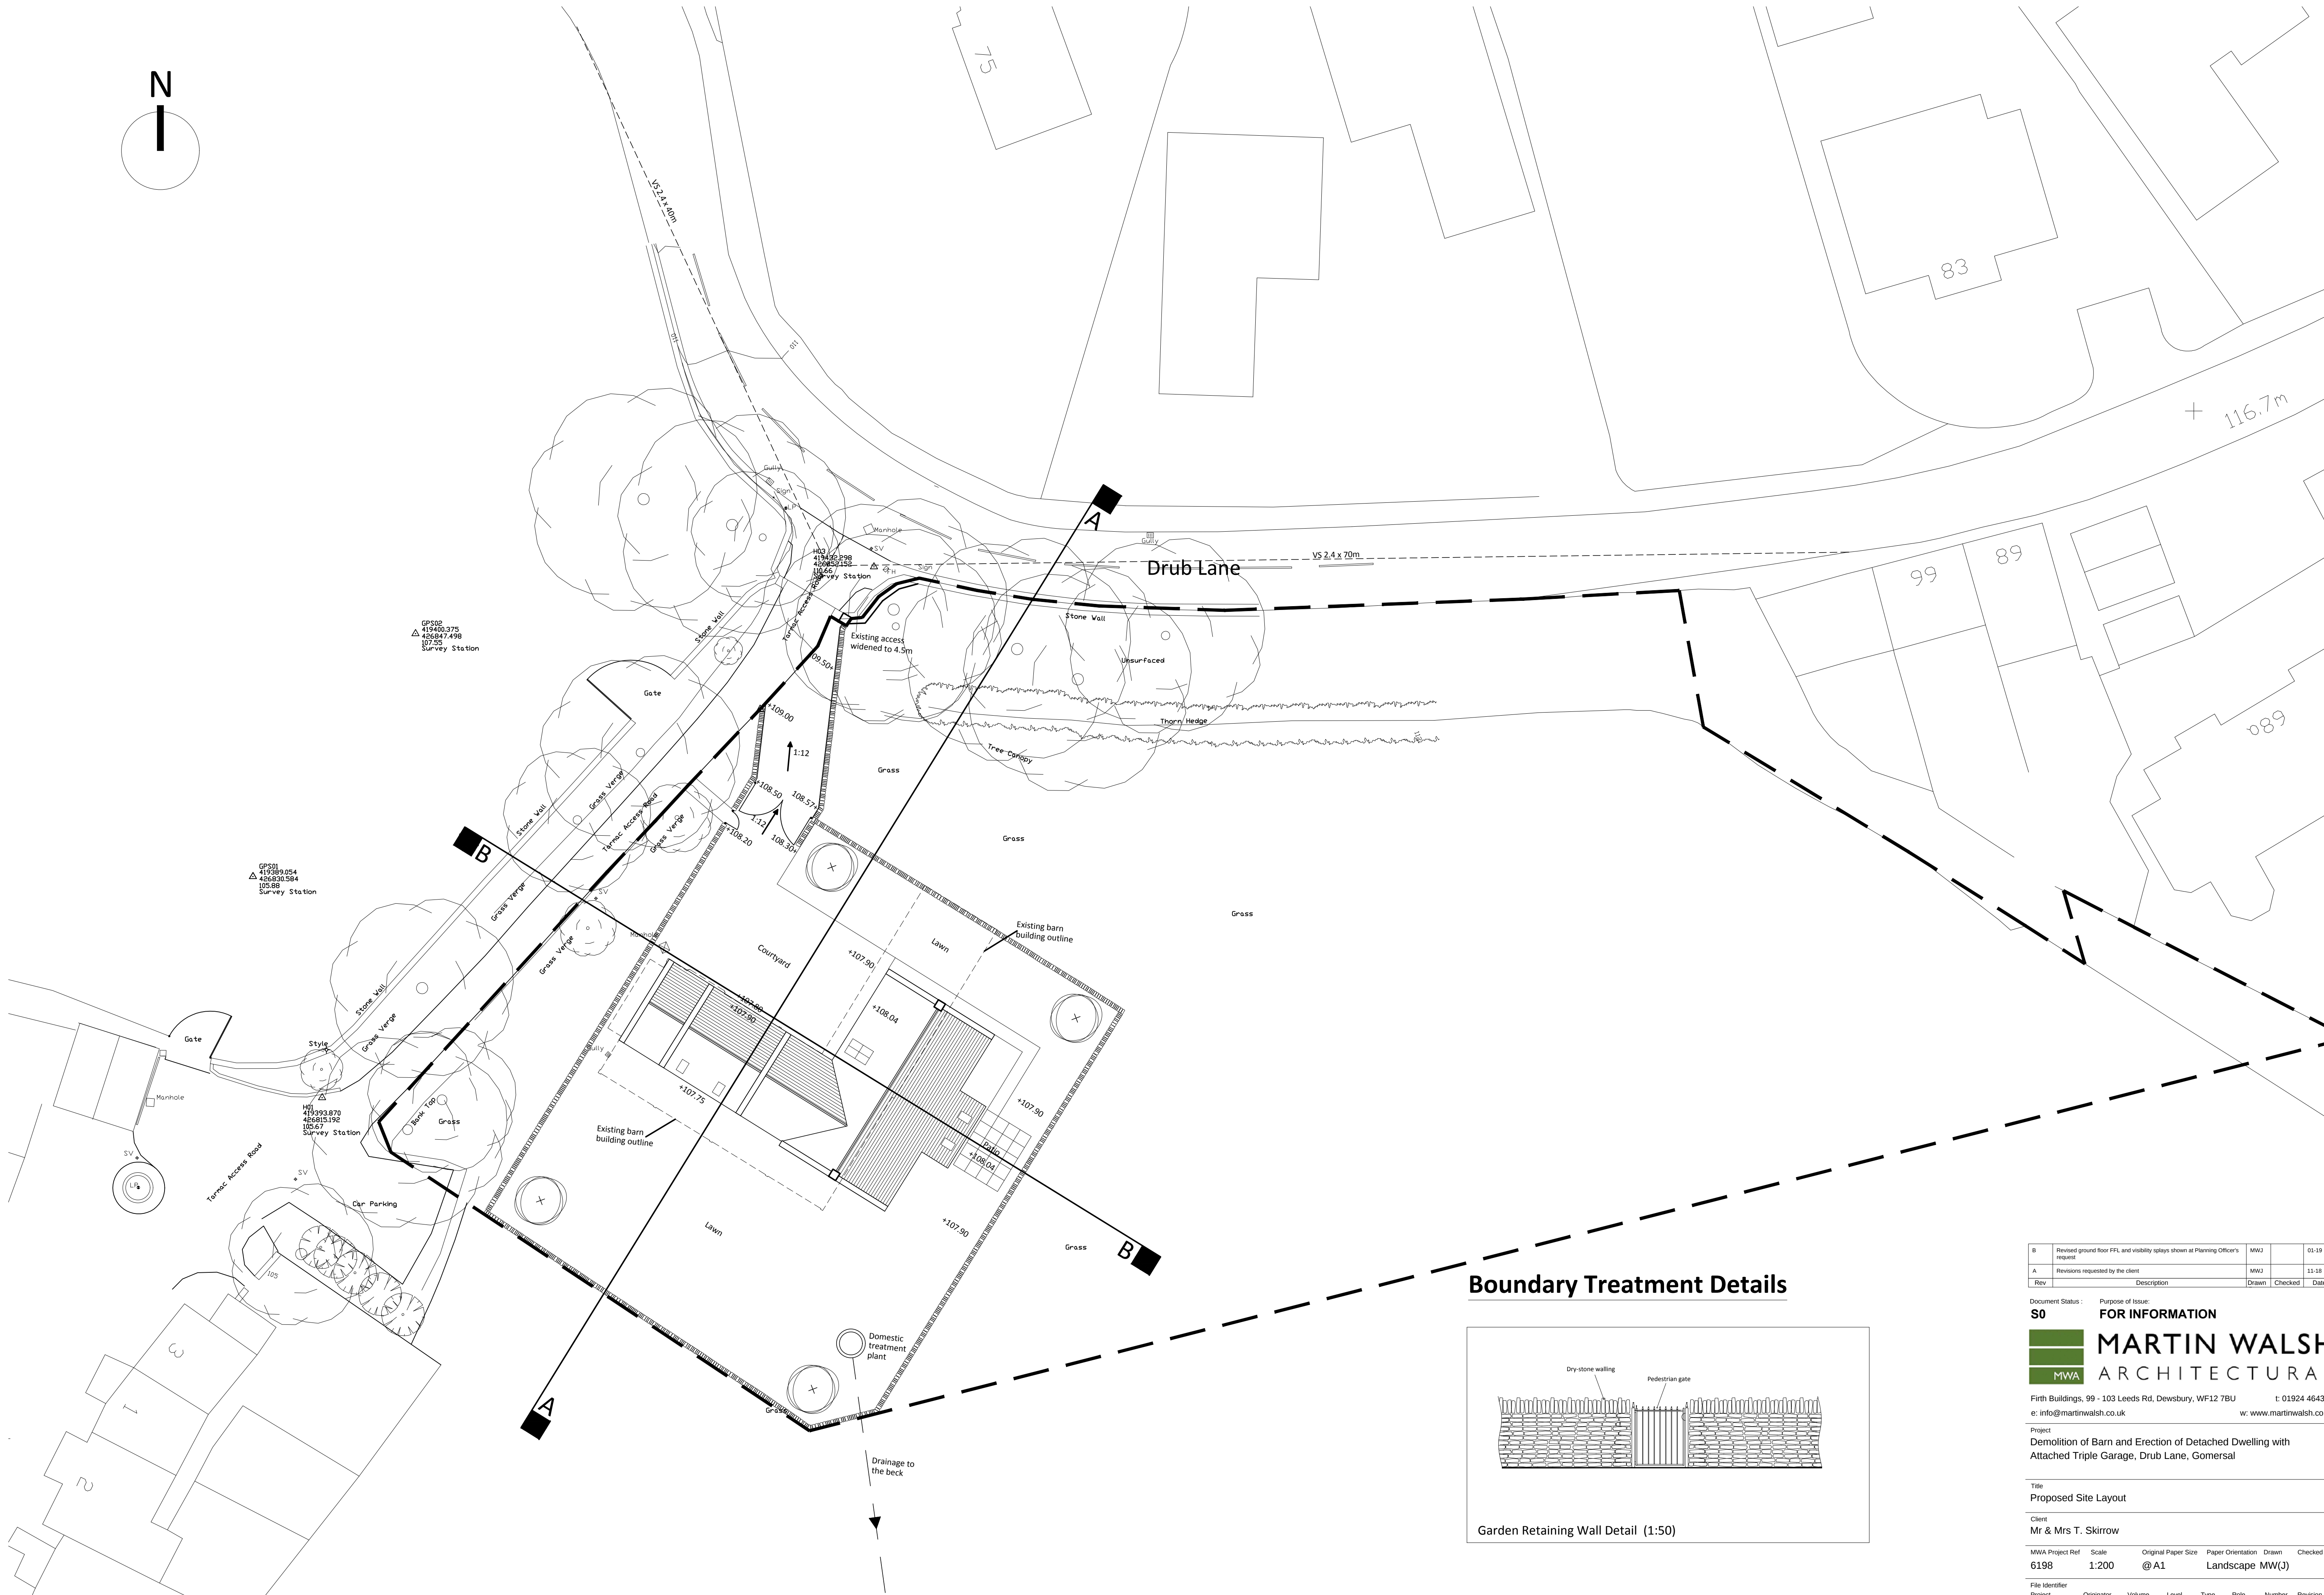

Boundary Treatment Details

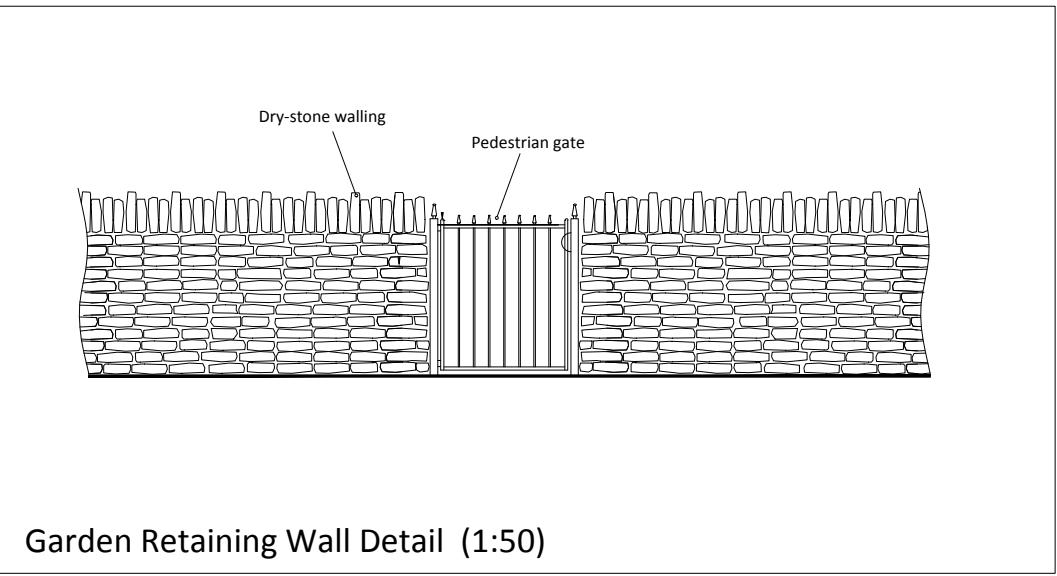

B	Revised ground floor FFL and visibility splays shown at Planning Officer's request	MWJ		01-19
A	Revisions requested by the client	MWJ		11-18
Rev	Description	Drawn	Checked	Date

Document Status : **S0** Purpose of Issue: **FOR INFORMATION**

MARTIN WALSH ARCHITECTURAL

Firth Buildings, 99 - 103 Leeds Rd, Dewsbury, WF12 7BU t: 01924 464342
e: info@martinwalsh.co.uk w: www.martinwalsh.co.uk

Project
Demolition of Barn and Erection of Detached Dwelling with Attached Triple Garage, Drub Lane, Gomersal

Title Proposed Site Layout							
Client Mr & Mrs T. Skirrow							
MWA Project Ref 6198	Scale 1:200	Original Paper Size @ A1	Paper Orientation Landscape	Drawn MW(J)	Checked		
File Identifier Project	Originator	Volume	Level	Type	Role	Number	Revision
TSDL - MWA - 01 - GF - DR - A - 0005 B							