






EXISTING REAR.

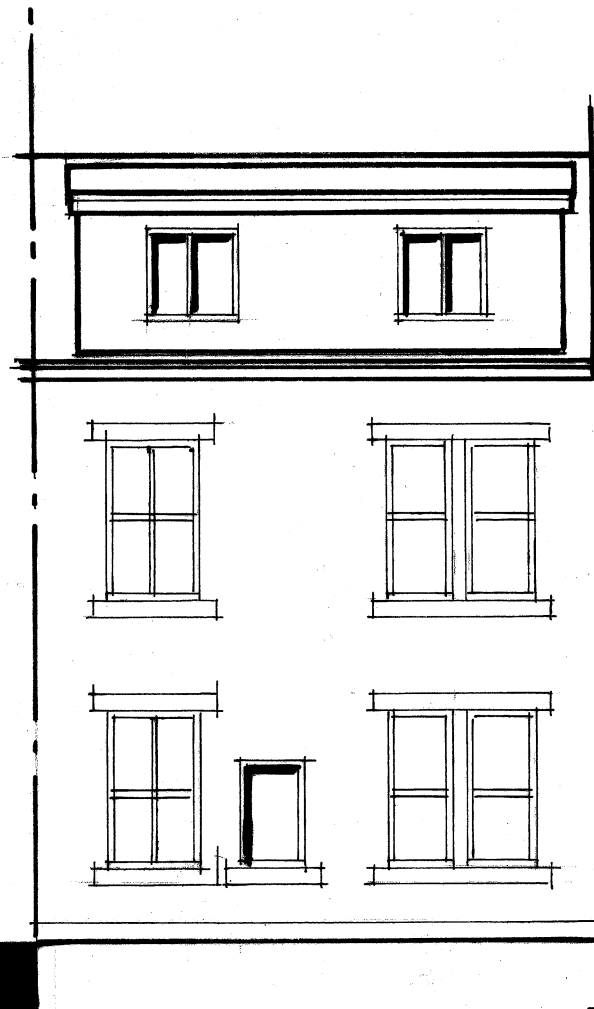


PROPOSED REAR.

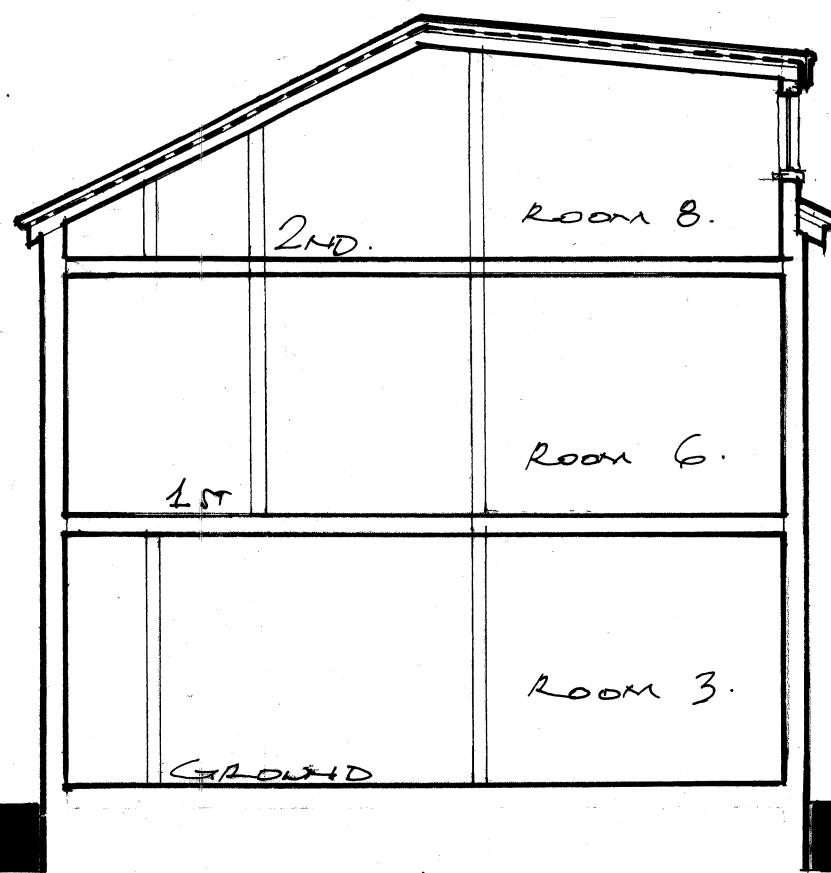


SECTION THRO' DORMER.

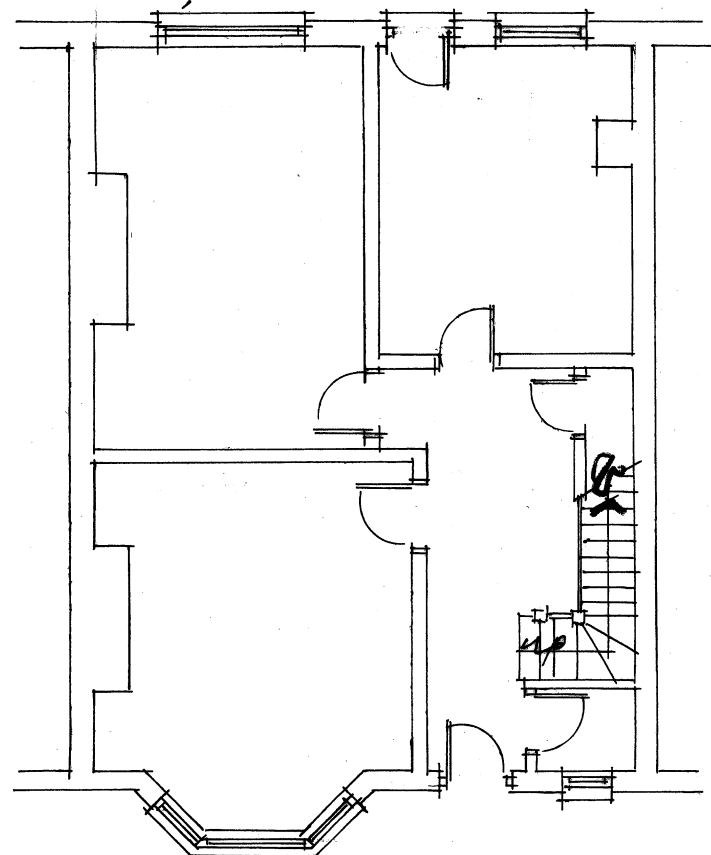


EXISTING GROUND.

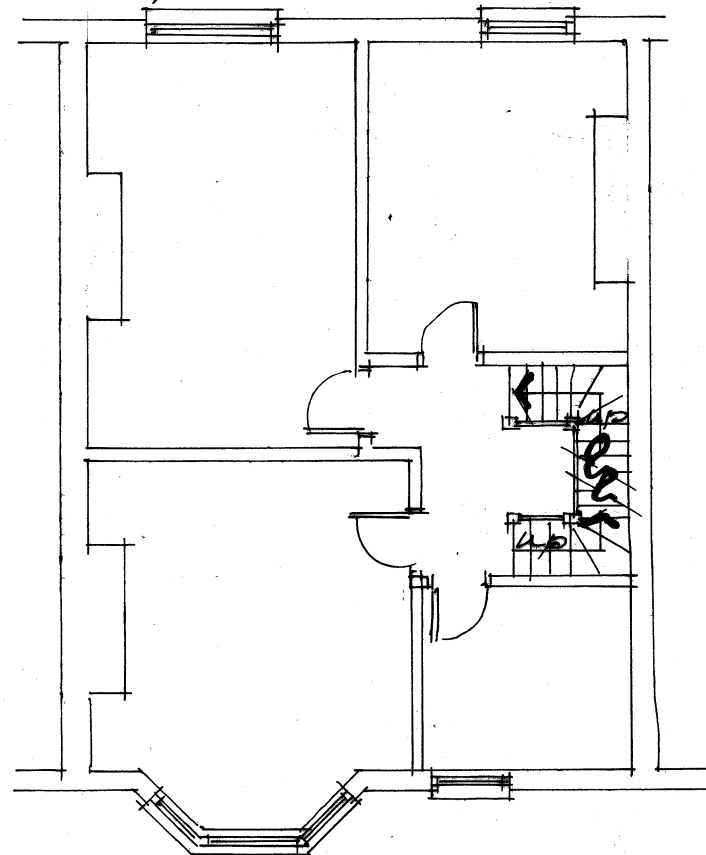


FIRST.

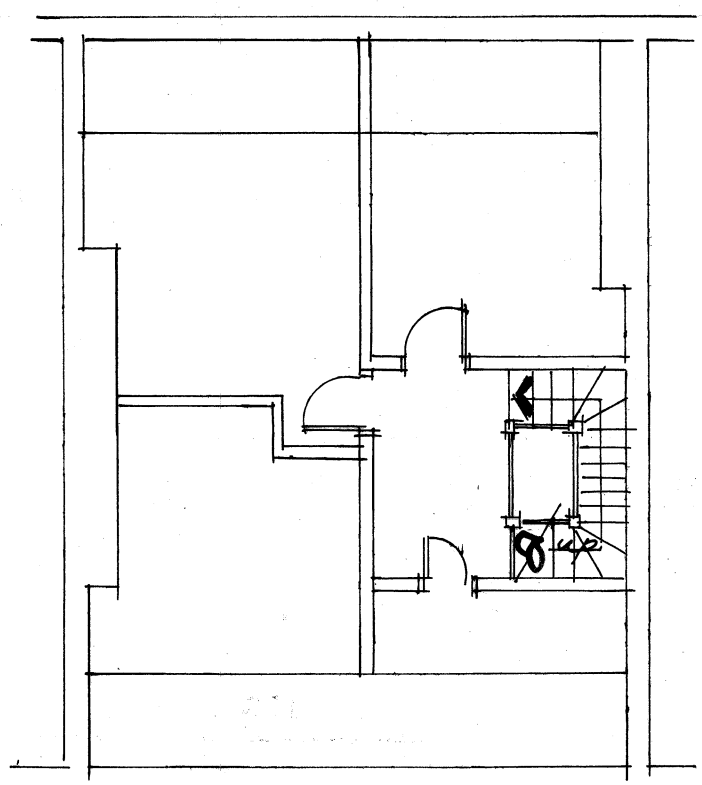


SECOND.

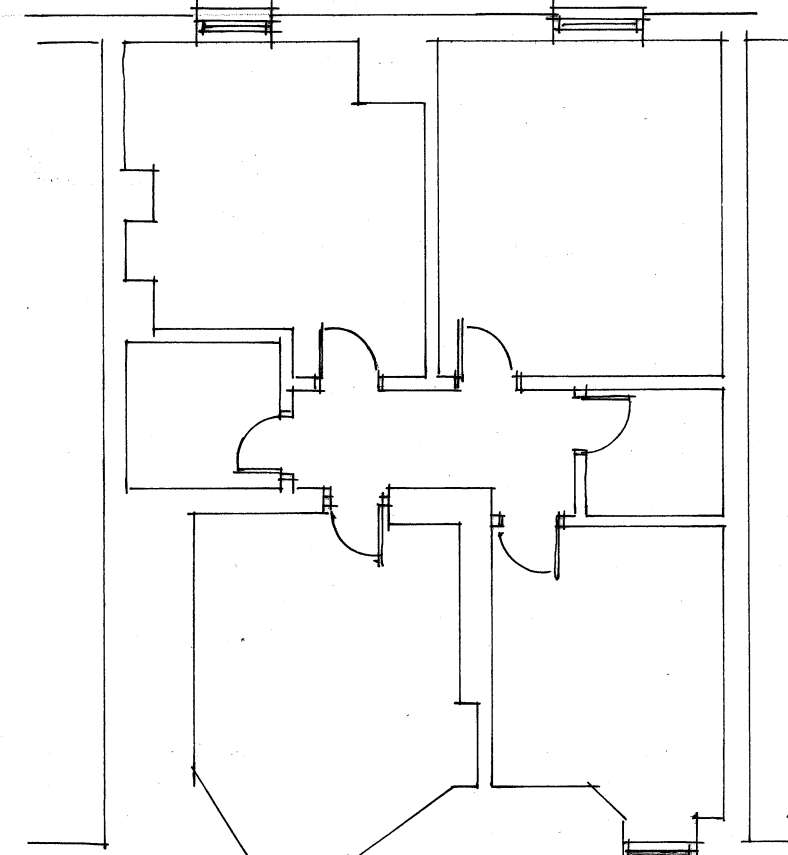


BASMENT.

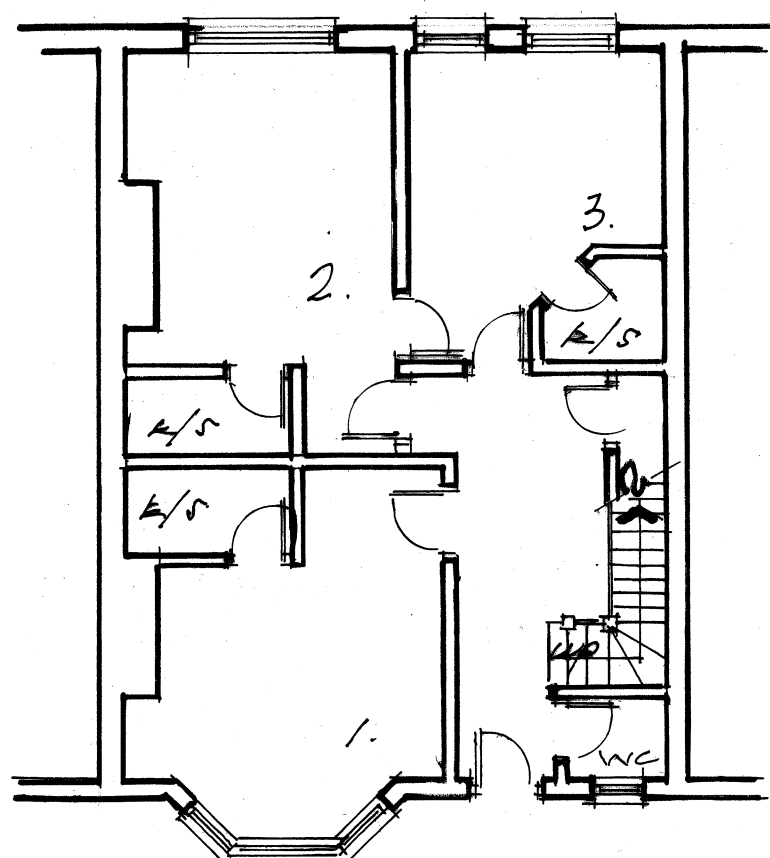


PROPOSED GROUND.

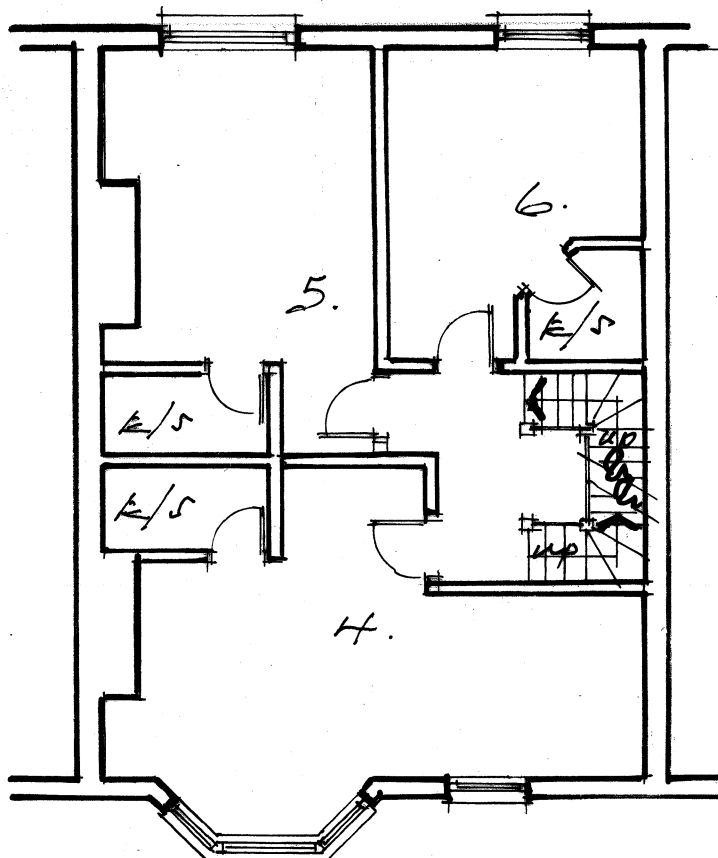

FIRST.

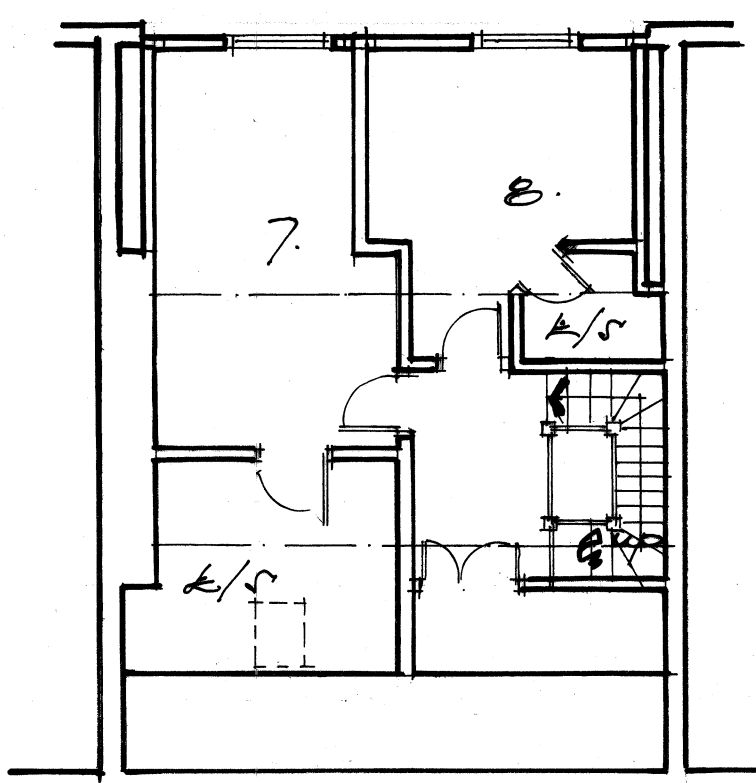

SECOND.

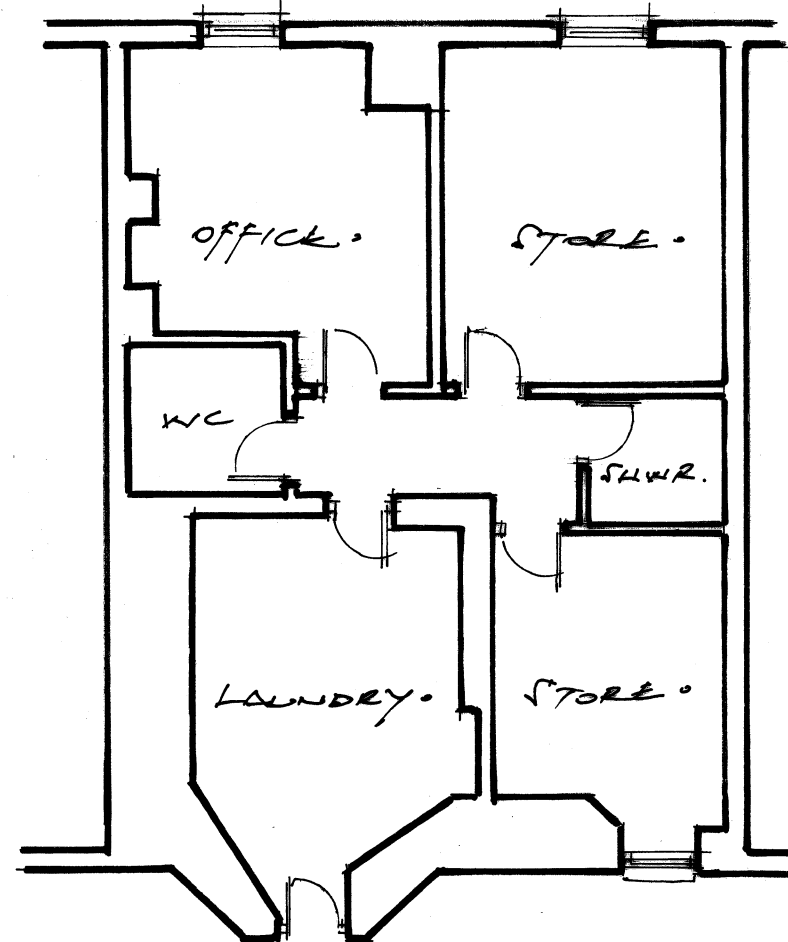

BASMENT.

SITE 12 CAMBRIDGE ROAD HUDDERSFIELD. HD1 5BU			
PROJECT CHANGE OF USE			
TITLE EXISTING AND PROPOSED PLANS AND ELEVATIONS			
SCALE 1:100	DATE March '19	DRAWN RCR	DRAWING NO. CR/PL/XIX/001



RT DESIGN
Architectural & Surveying Consultants

304 Valley Mill,
Cottonfields,
Eagley, Bolton.
BL7 9DY

Tel : 01204 591411

FIGURED DIMENSIONS TO BE FOLLOWED IN PREFERENCE TO SCALED.
ALL DIMENSIONS TO BE CHECKED ON SITE.
IN THE EVENT OF A DISCREPANCY REFER TO RT DESIGN.
THIS DRAWING REMAINS THE COPYRIGHT OF RT DESIGN AND MAY NOT BE
COPIED IN WHOLE OR PART WITHOUT PRIOR WRITTEN CONSENT.